


N1/2 OF SE1/4 OF SE1/4 SEC.5, T.19S., R.25E., M.D.B.&M.

Tax Area Codes 123-29

006-173

DISCLAIMER
 THIS MAP WAS PREPARED FOR LOCAL PROPERTY ASSESSMENT PURPOSES ONLY AND THE PARCELS SHOWN HEREON MAY NOT COMPLY WITH STATE AND LOCAL SUBDIVISION ORDINANCES, AND NO LIABILITY IS ASSUMED FOR THE USE OF THE INFORMATION SHOWN HEREON.

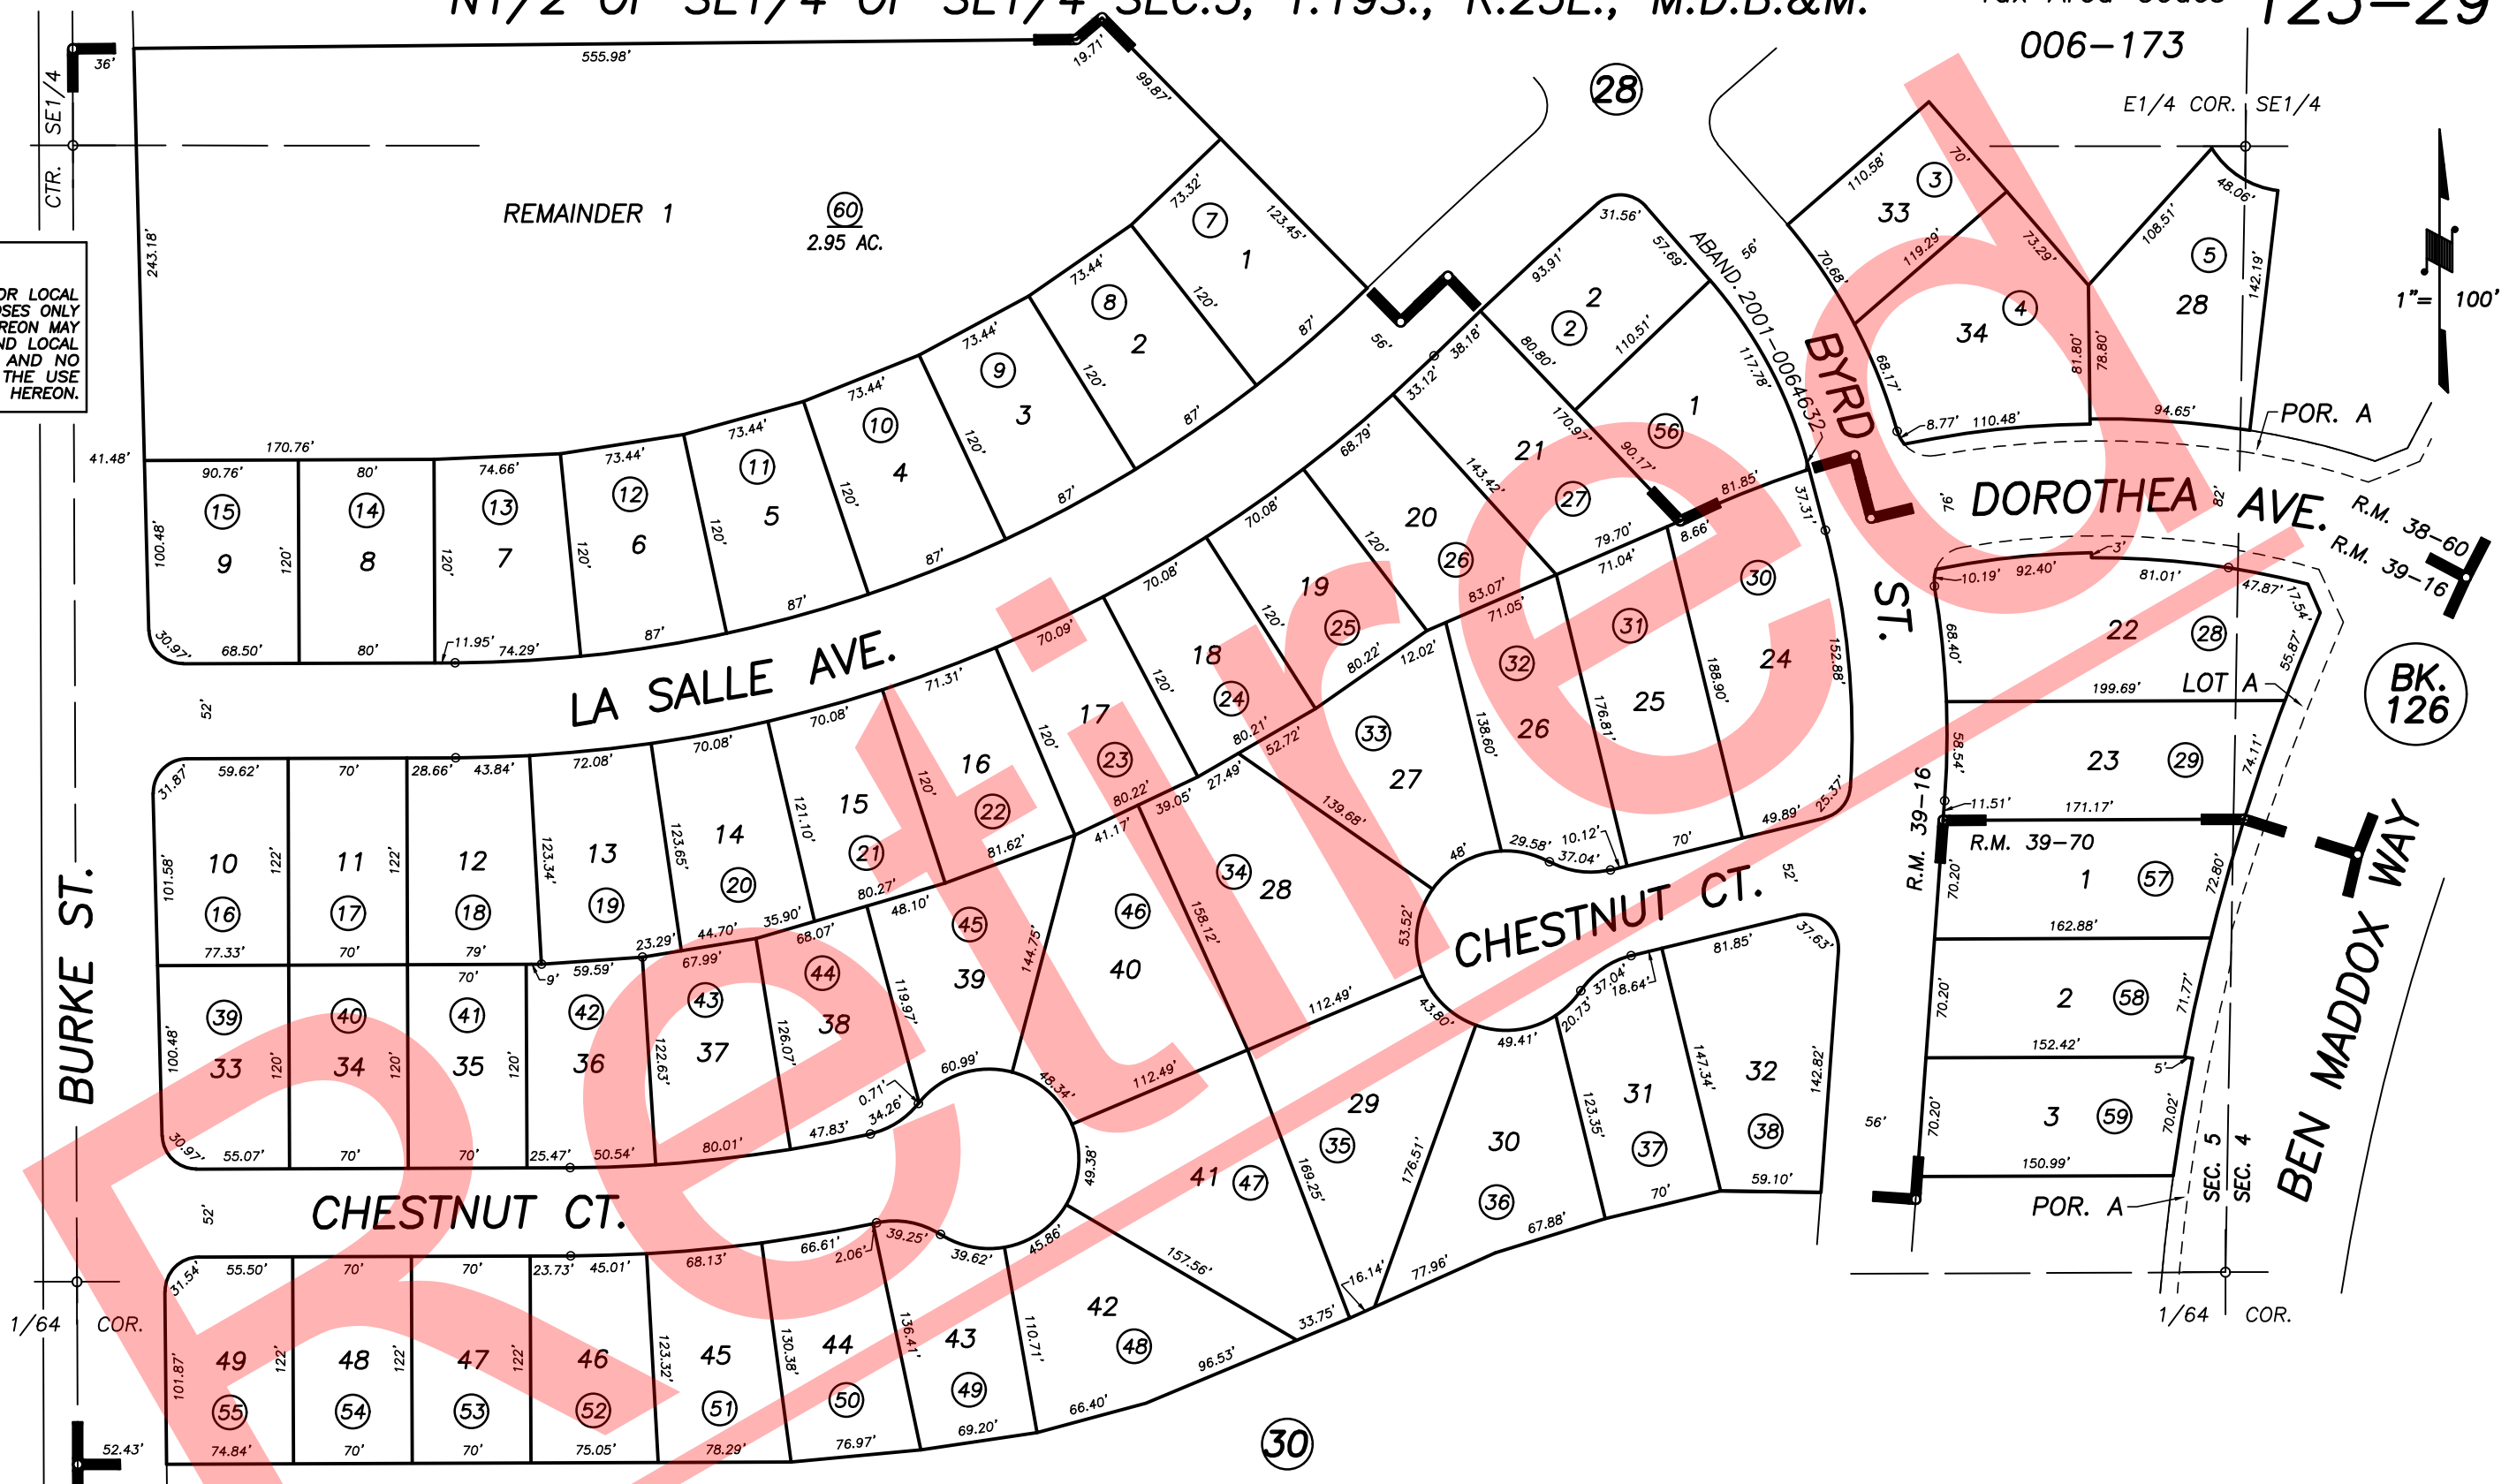

POR. WALNUT BREEZE, UNIT NO.1, R.M. 38-60
 POR. WALNUT BREEZE, UNIT NO.2, R.M. 39-16
 POR. WALNUT BREEZE, UNIT NO.3, R.M. 39-70

CITY OF VISALIA
 ASSESSOR'S MAPS BK. 123 , PG.29
 COUNTY OF TULARE, CALIFORNIA, U.S.A.