


DISCLAIMER
 THIS MAP WAS PREPARED FOR LOCAL PROPERTY ASSESSMENT PURPOSES ONLY AND THE PARCELS SHOWN HEREON MAY NOT COMPLY WITH STATE AND LOCAL SUBDIVISION ORDINANCES, AND NO LIABILITY IS ASSUMED FOR THE USE OF THE INFORMATION SHOWN HEREON.

S1/2 OF SE1/4 OF SE1/4 SEC.5, T.19S., R.25E., M.D.B.&M.

Tax Area Codes 123-30
 006-173

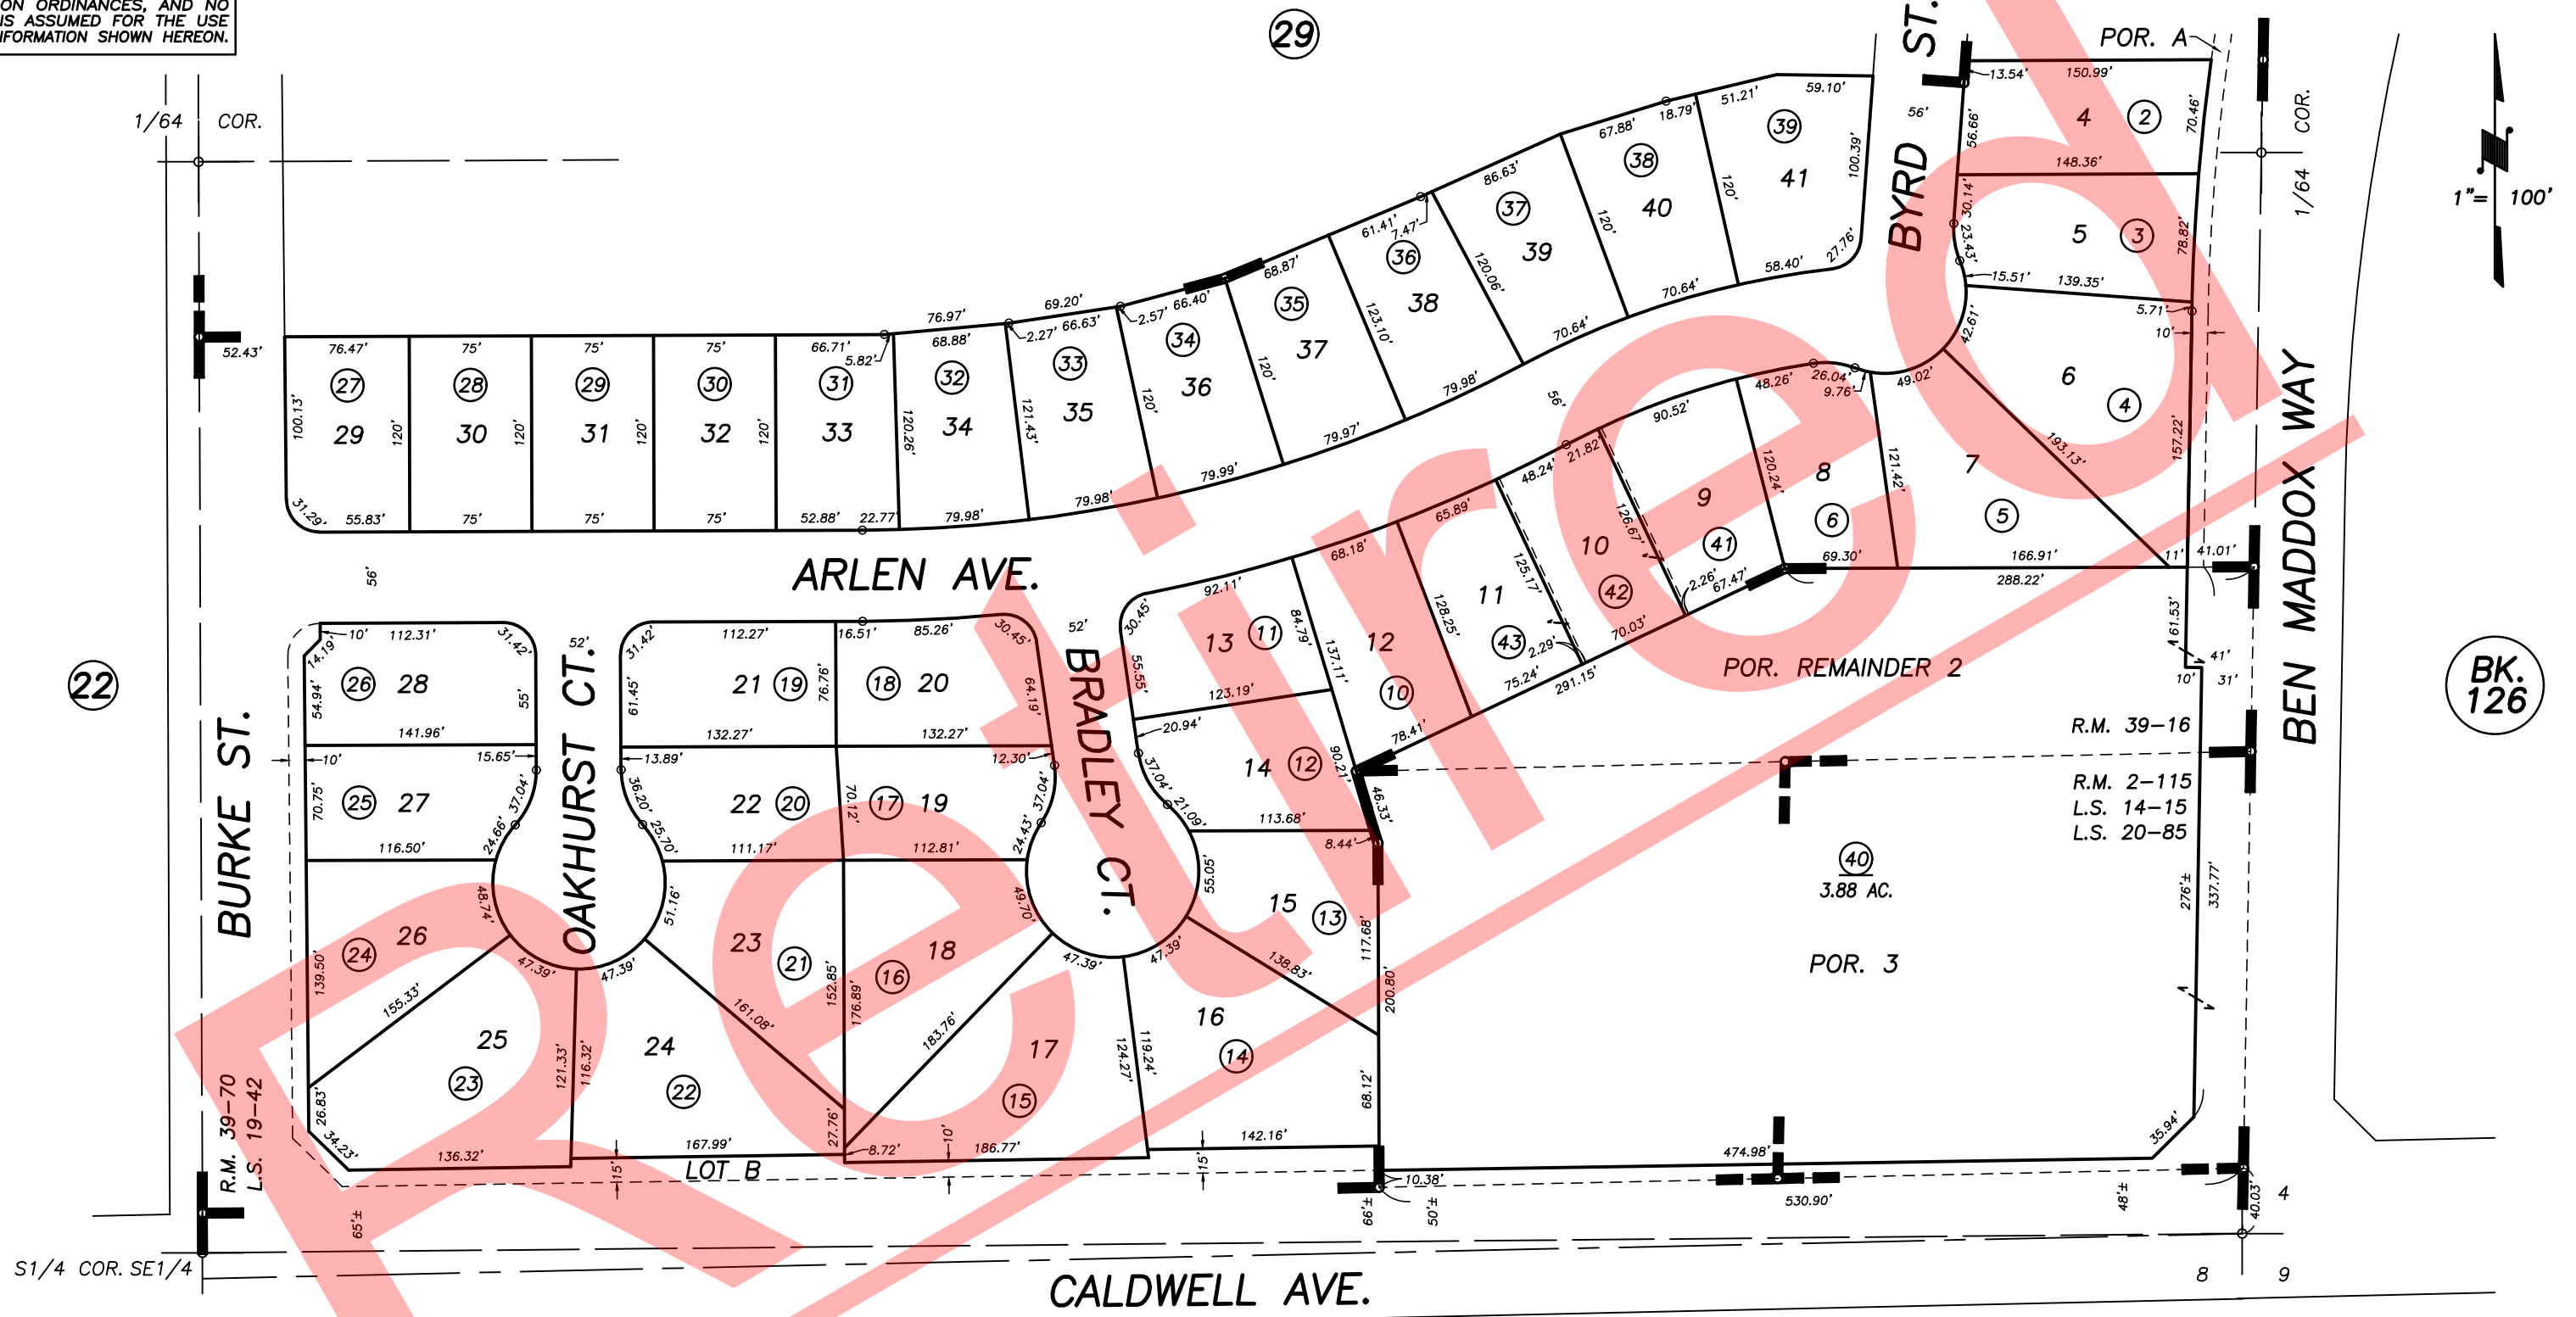

POR, J.K. YOAKUM SUBDIVISION, R.M. 2-115
 RECORD OF SURVEY, L.S. 14-15
 POR. RECORD OF SURVEY, L.S. 19-42
 RECORD OF SURVEY, L.S. 20-85
 POR. WALNUT BREEZE UNIT NO.2, R.M. 39-16
 POR. WALNUT BREEZE UNIT NO.3, R.M. 39-70

BK. 126

CITY OF VISALIA
 ASSESSOR'S MAPS BK. 123 , PG. 30
 COUNTY OF TULARE, CALIFORNIA, U.S.A.

NOTE: Assessor's Parcel Numbers Shown in Circles (1) (123)
 Assessor's Block Numbers Shown in Ellipses

| | | |
|--------------|------------|------|
| 2003-0086697 | 06/23/2005 | RBP |
| REVISION | DATE | TECH |