
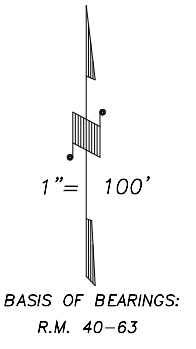


N1/2 OF SW1/4 OF SE1/4 SEC.5, T.19S., R.25E., M.D.B.&M.

Tax Area Codes 123-31  
006-173

**DISCLAIMER**  
THIS MAP WAS PREPARED FOR LOCAL PROPERTY ASSESSMENT PURPOSES ONLY AND THE PARCELS SHOWN HEREON MAY NOT COMPLY WITH STATE AND LOCAL SUBDIVISION ORDINANCES, AND NO LIABILITY IS ASSUMED FOR THE USE OF THE INFORMATION SHOWN HEREON.

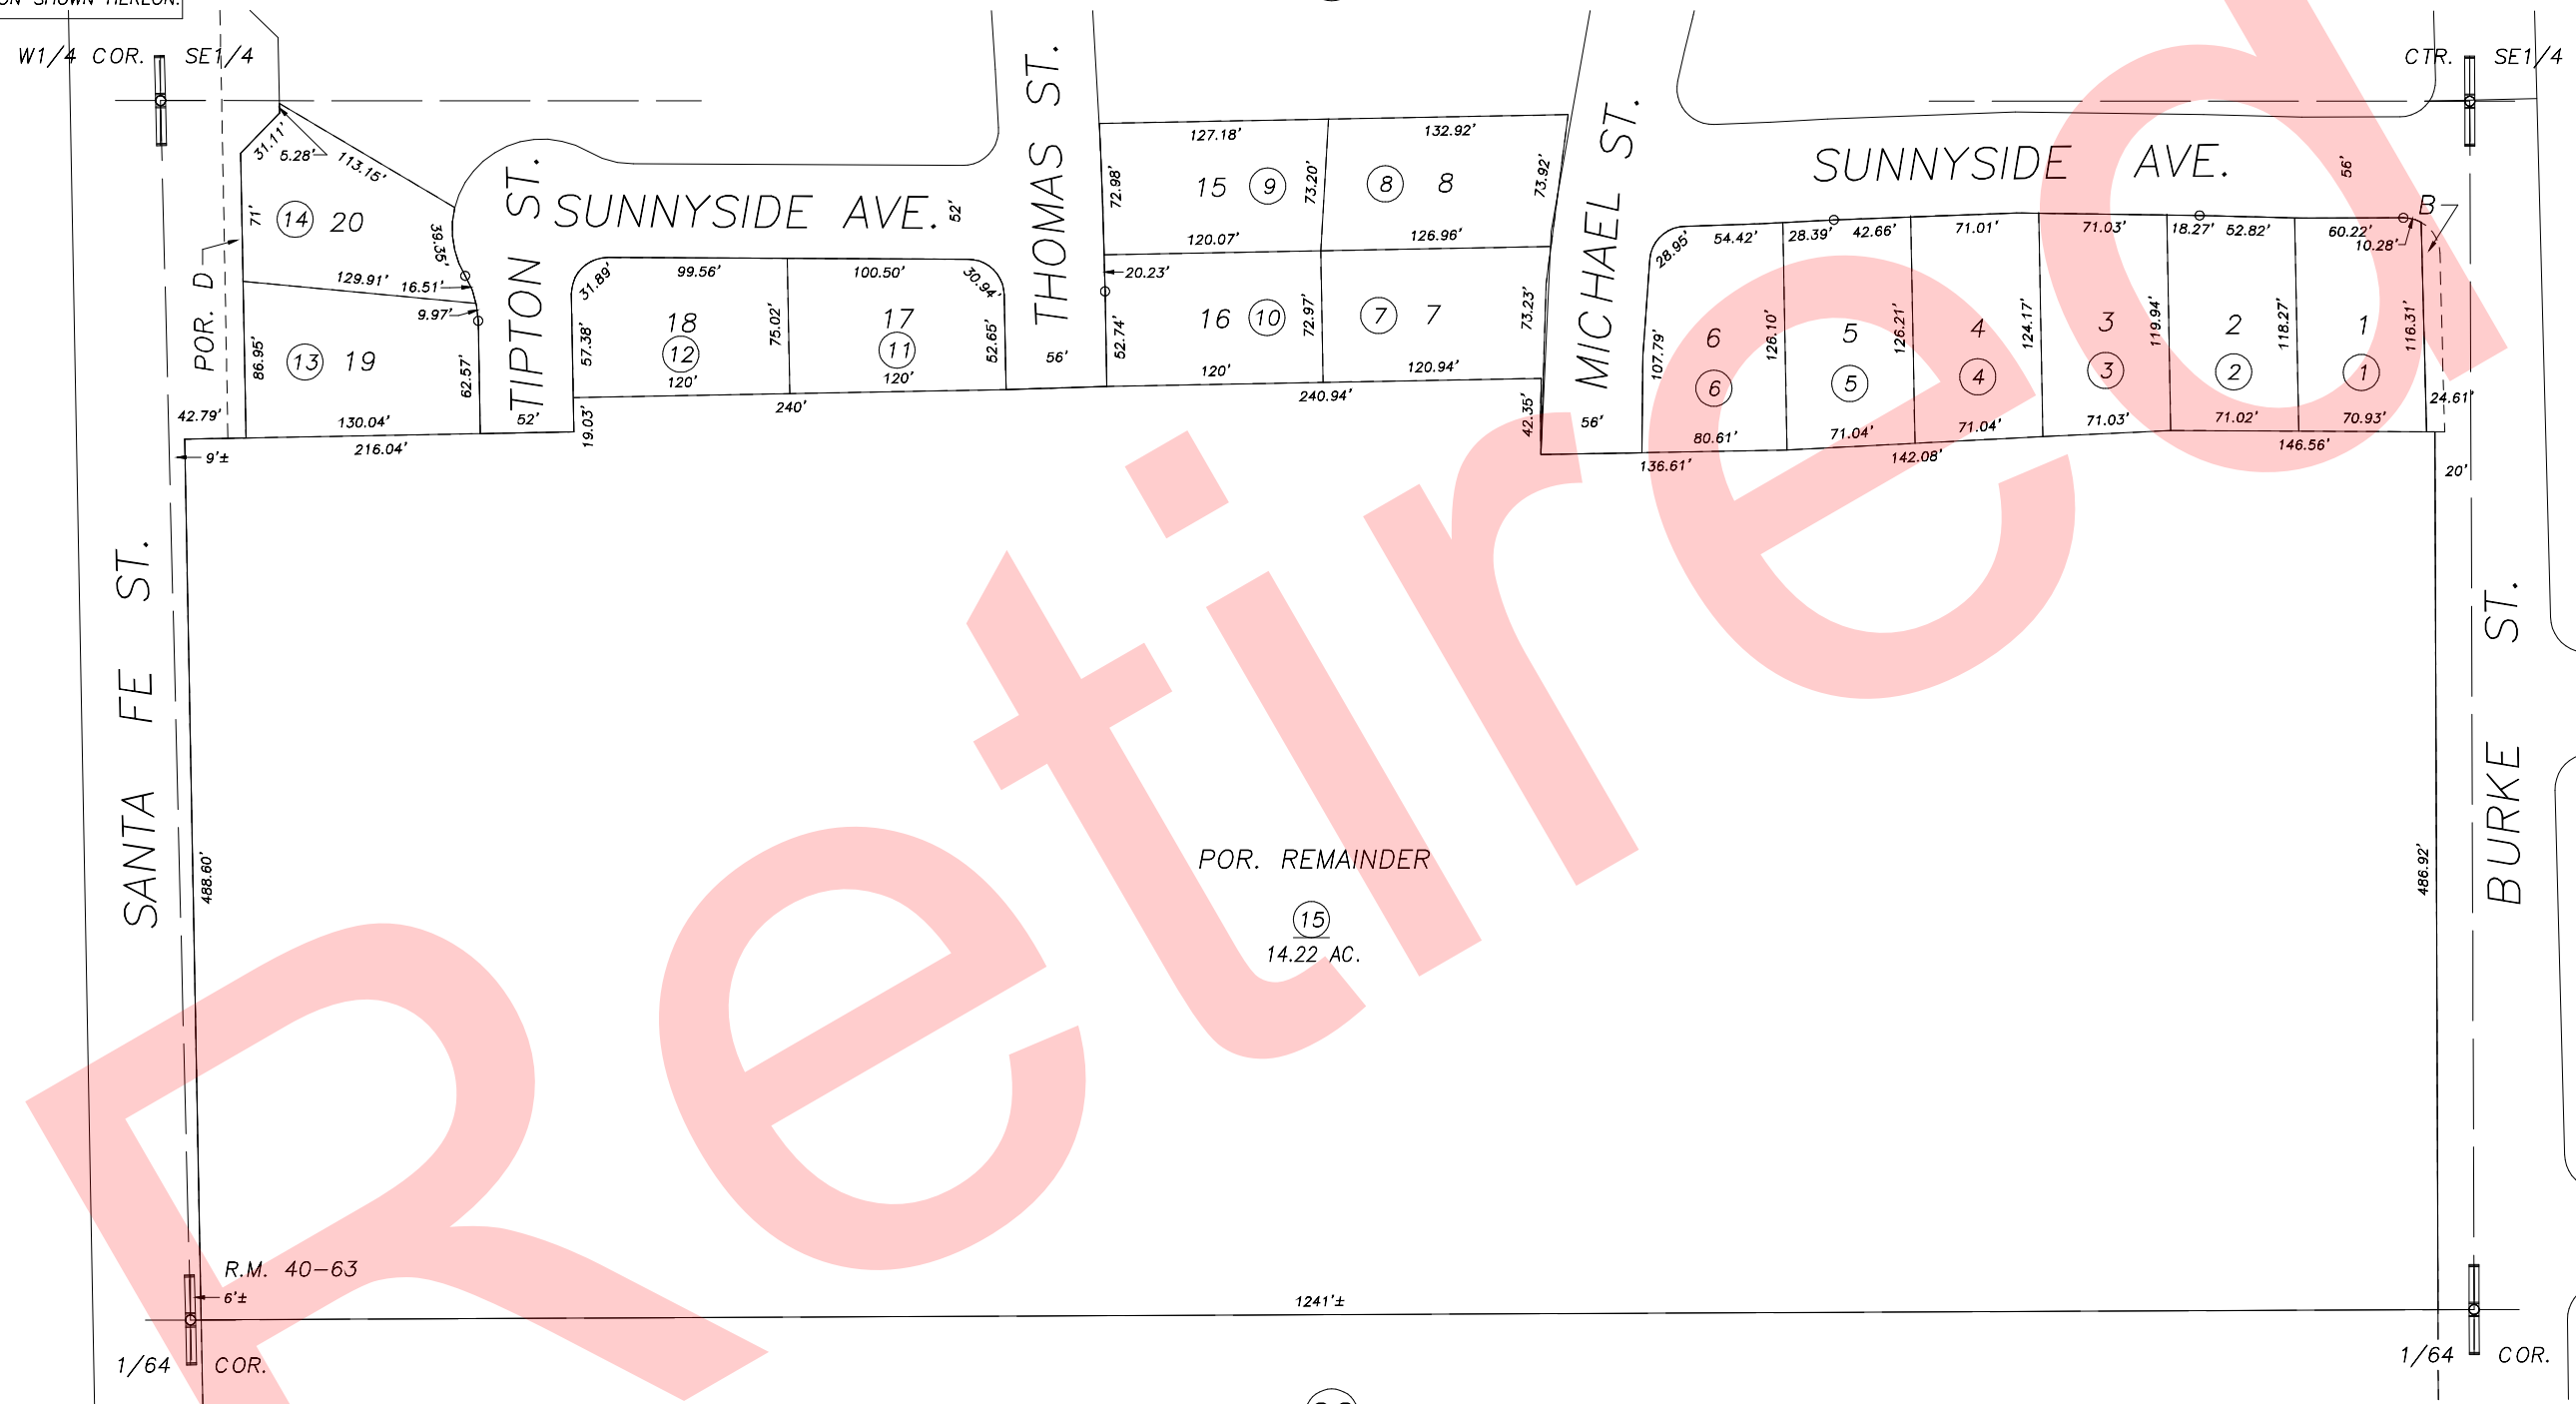

POR. RANCHO SANTA FE ESTATES, UNIT NO. 1, R.M. 40-63

CITY OF VISALIA  
ASSESSOR'S MAPS BK.123 , PG.31  
COUNTY OF TULARE, CALIFORNIA, U.S.A.

NOTE: Assessor's Parcel Numbers Shown in Circles (1) (123)  
Assessor's Block Numbers Shown in Elipses

2004-0026901	08/18/2004	PHN
REVISION	DATE	TECH