


**DISCLAIMER**  
 THIS MAP WAS PREPARED FOR LOCAL PROPERTY ASSESSMENT PURPOSES ONLY AND THE PARCELS SHOWN HEREON MAY NOT COMPLY WITH STATE AND LOCAL SUBDIVISION ORDINANCES, AND NO LIABILITY IS ASSUMED FOR THE USE OF THE INFORMATION SHOWN HEREON.

N1/2 SEC.23, T.19S., R.26E., M.D.B.&M.

Tax Area Codes 141-03  
 086-002

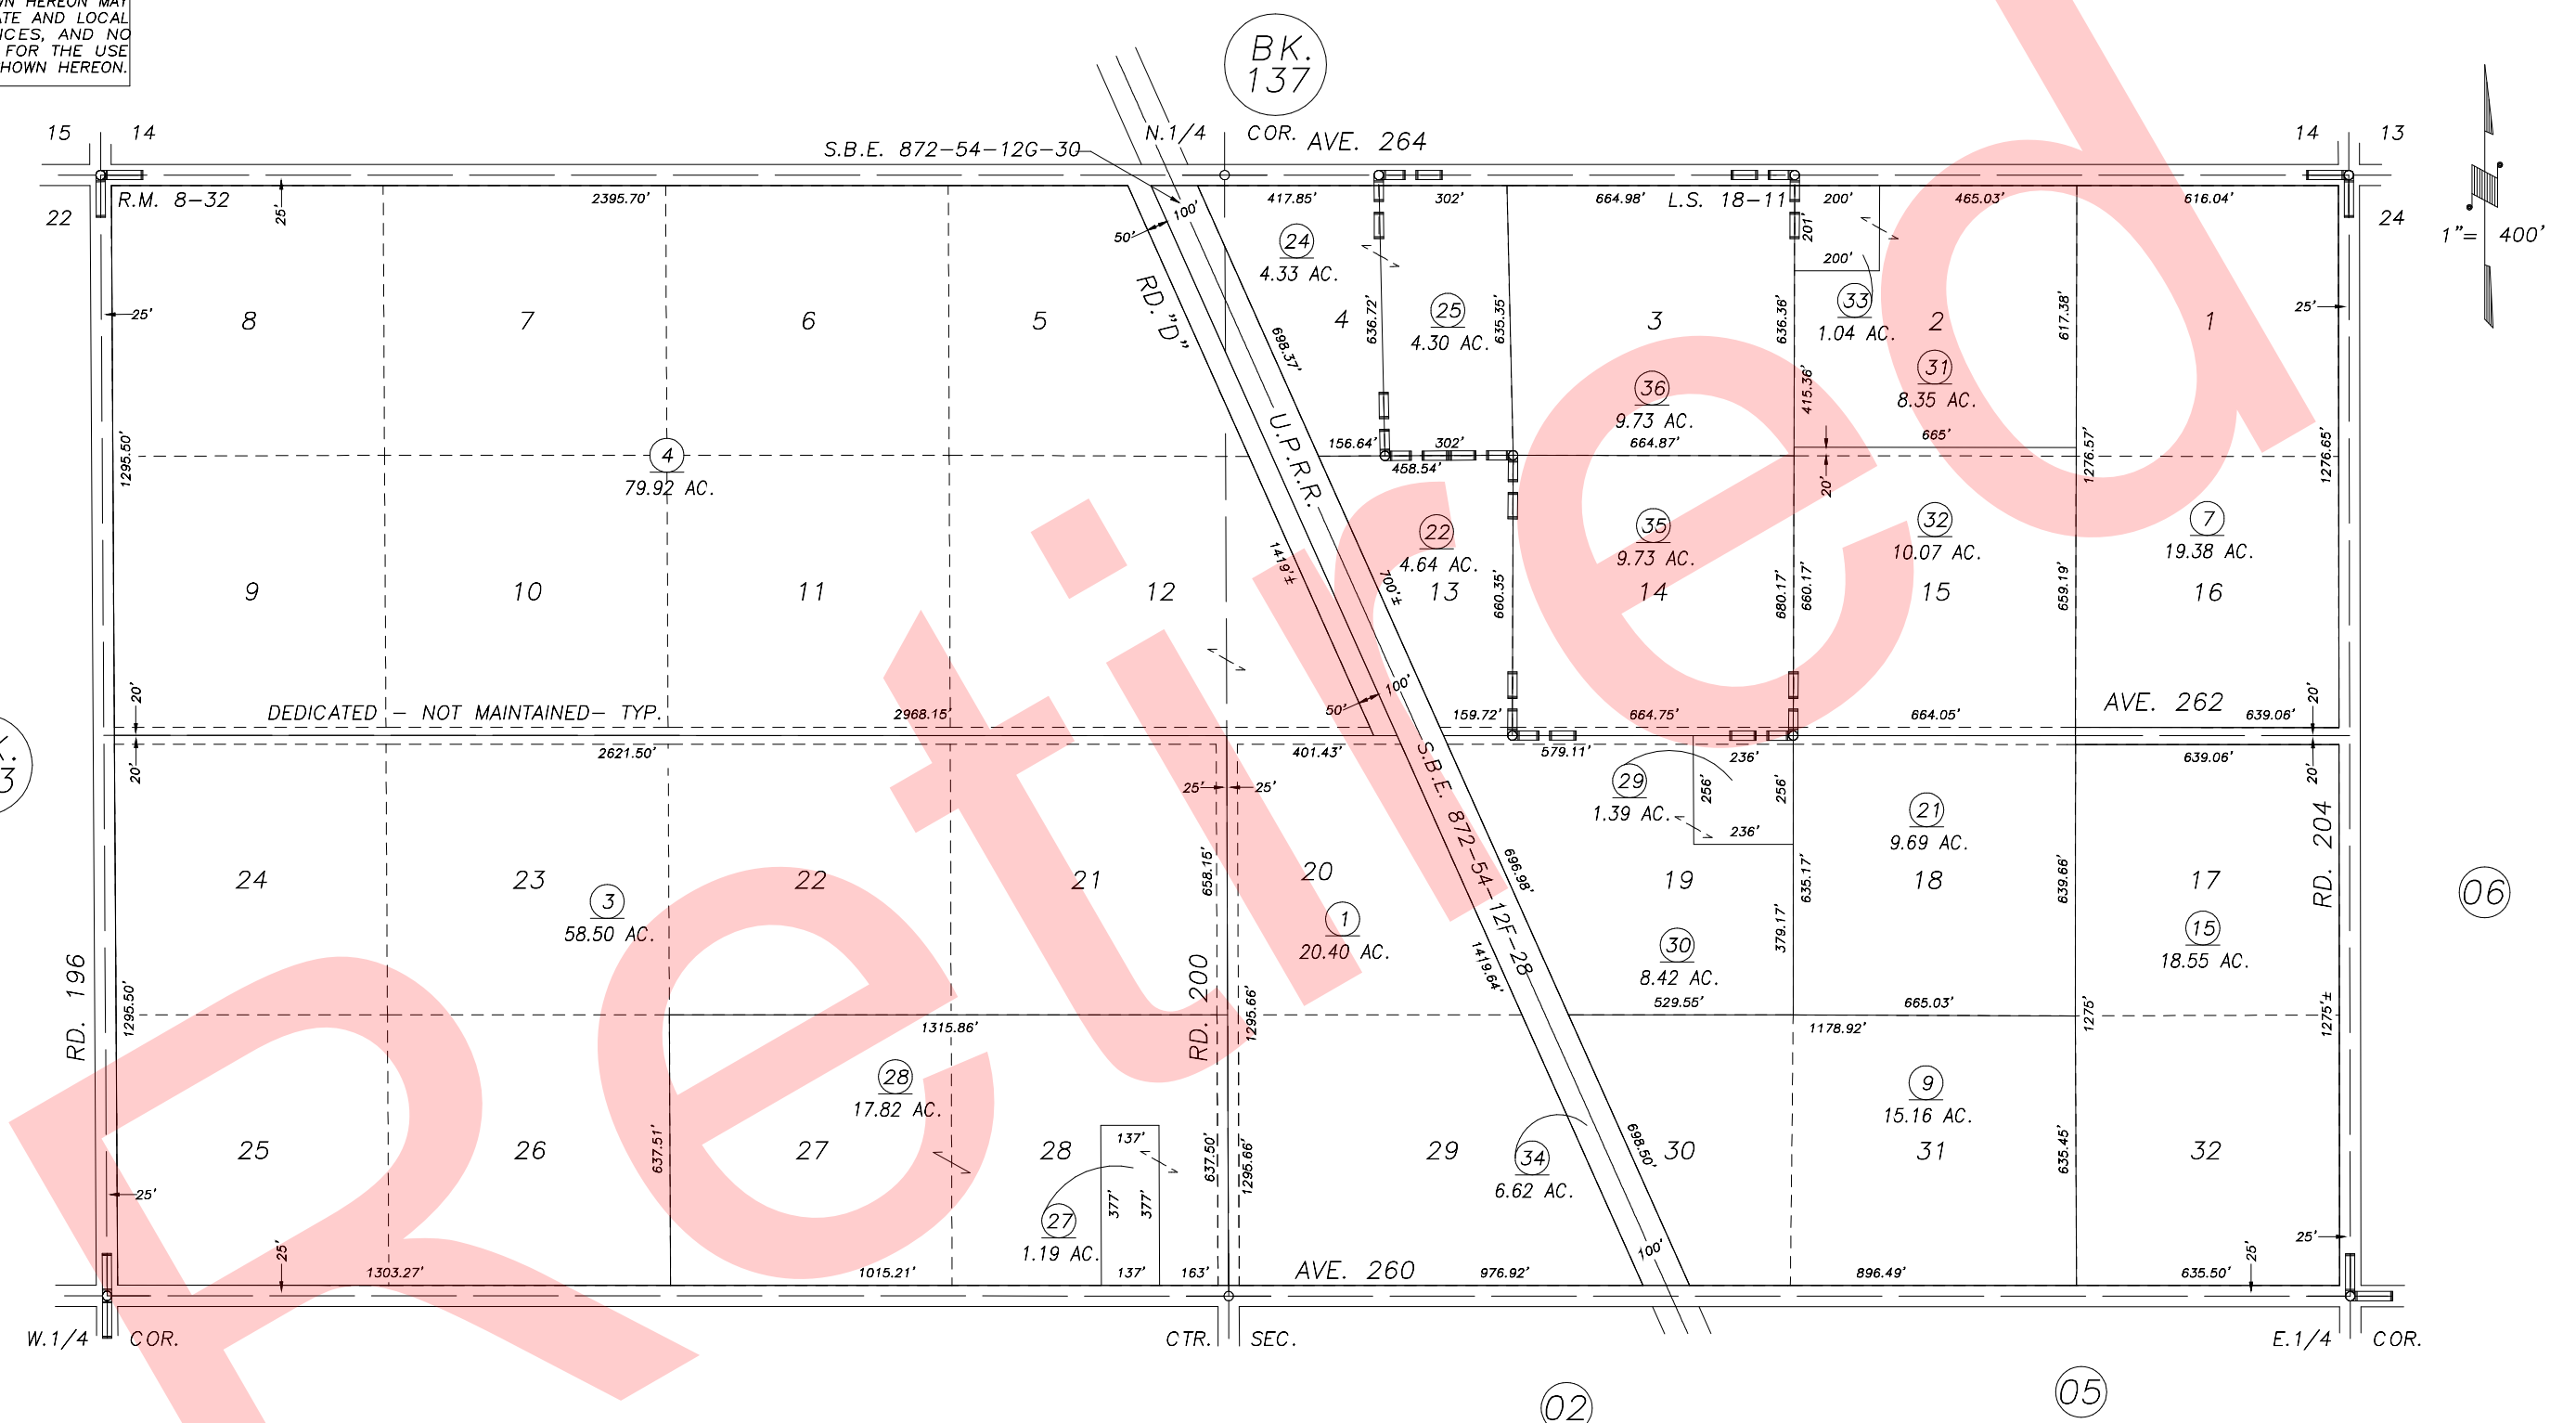

POR. ORANGEHURST COLONY, R.M. 8-32  
 RECORD OF SURVEY, L.S. 18-11

VICINITY OF EXETER  
 ASSESSOR'S MAPS BK.141 , PG.03  
 COUNTY OF TULARE, STATE OF CALIFORNIA, U.S.A.

NOTE: Assessor's Parcel Numbers Shown in Circles  
 Assessor's Block Numbers Shown in Elipses

2001-0053524	03/13/2003	RJL
REVISION	DATE	TECH