


**DISCLAIMER**  
 THIS MAP WAS PREPARED FOR LOCAL PROPERTY ASSESSMENT PURPOSES ONLY AND THE PARCELS SHOWN HEREON MAY NOT COMPLY WITH STATE AND LOCAL SUBDIVISION ORDINANCES, AND NO LIABILITY IS ASSUMED FOR THE USE OF THE INFORMATION SHOWN HEREON.

N1/2 SEC.23, T.19S., R.26E., M.D.B.&M.

Tax Area Codes 141-03  
 086-002

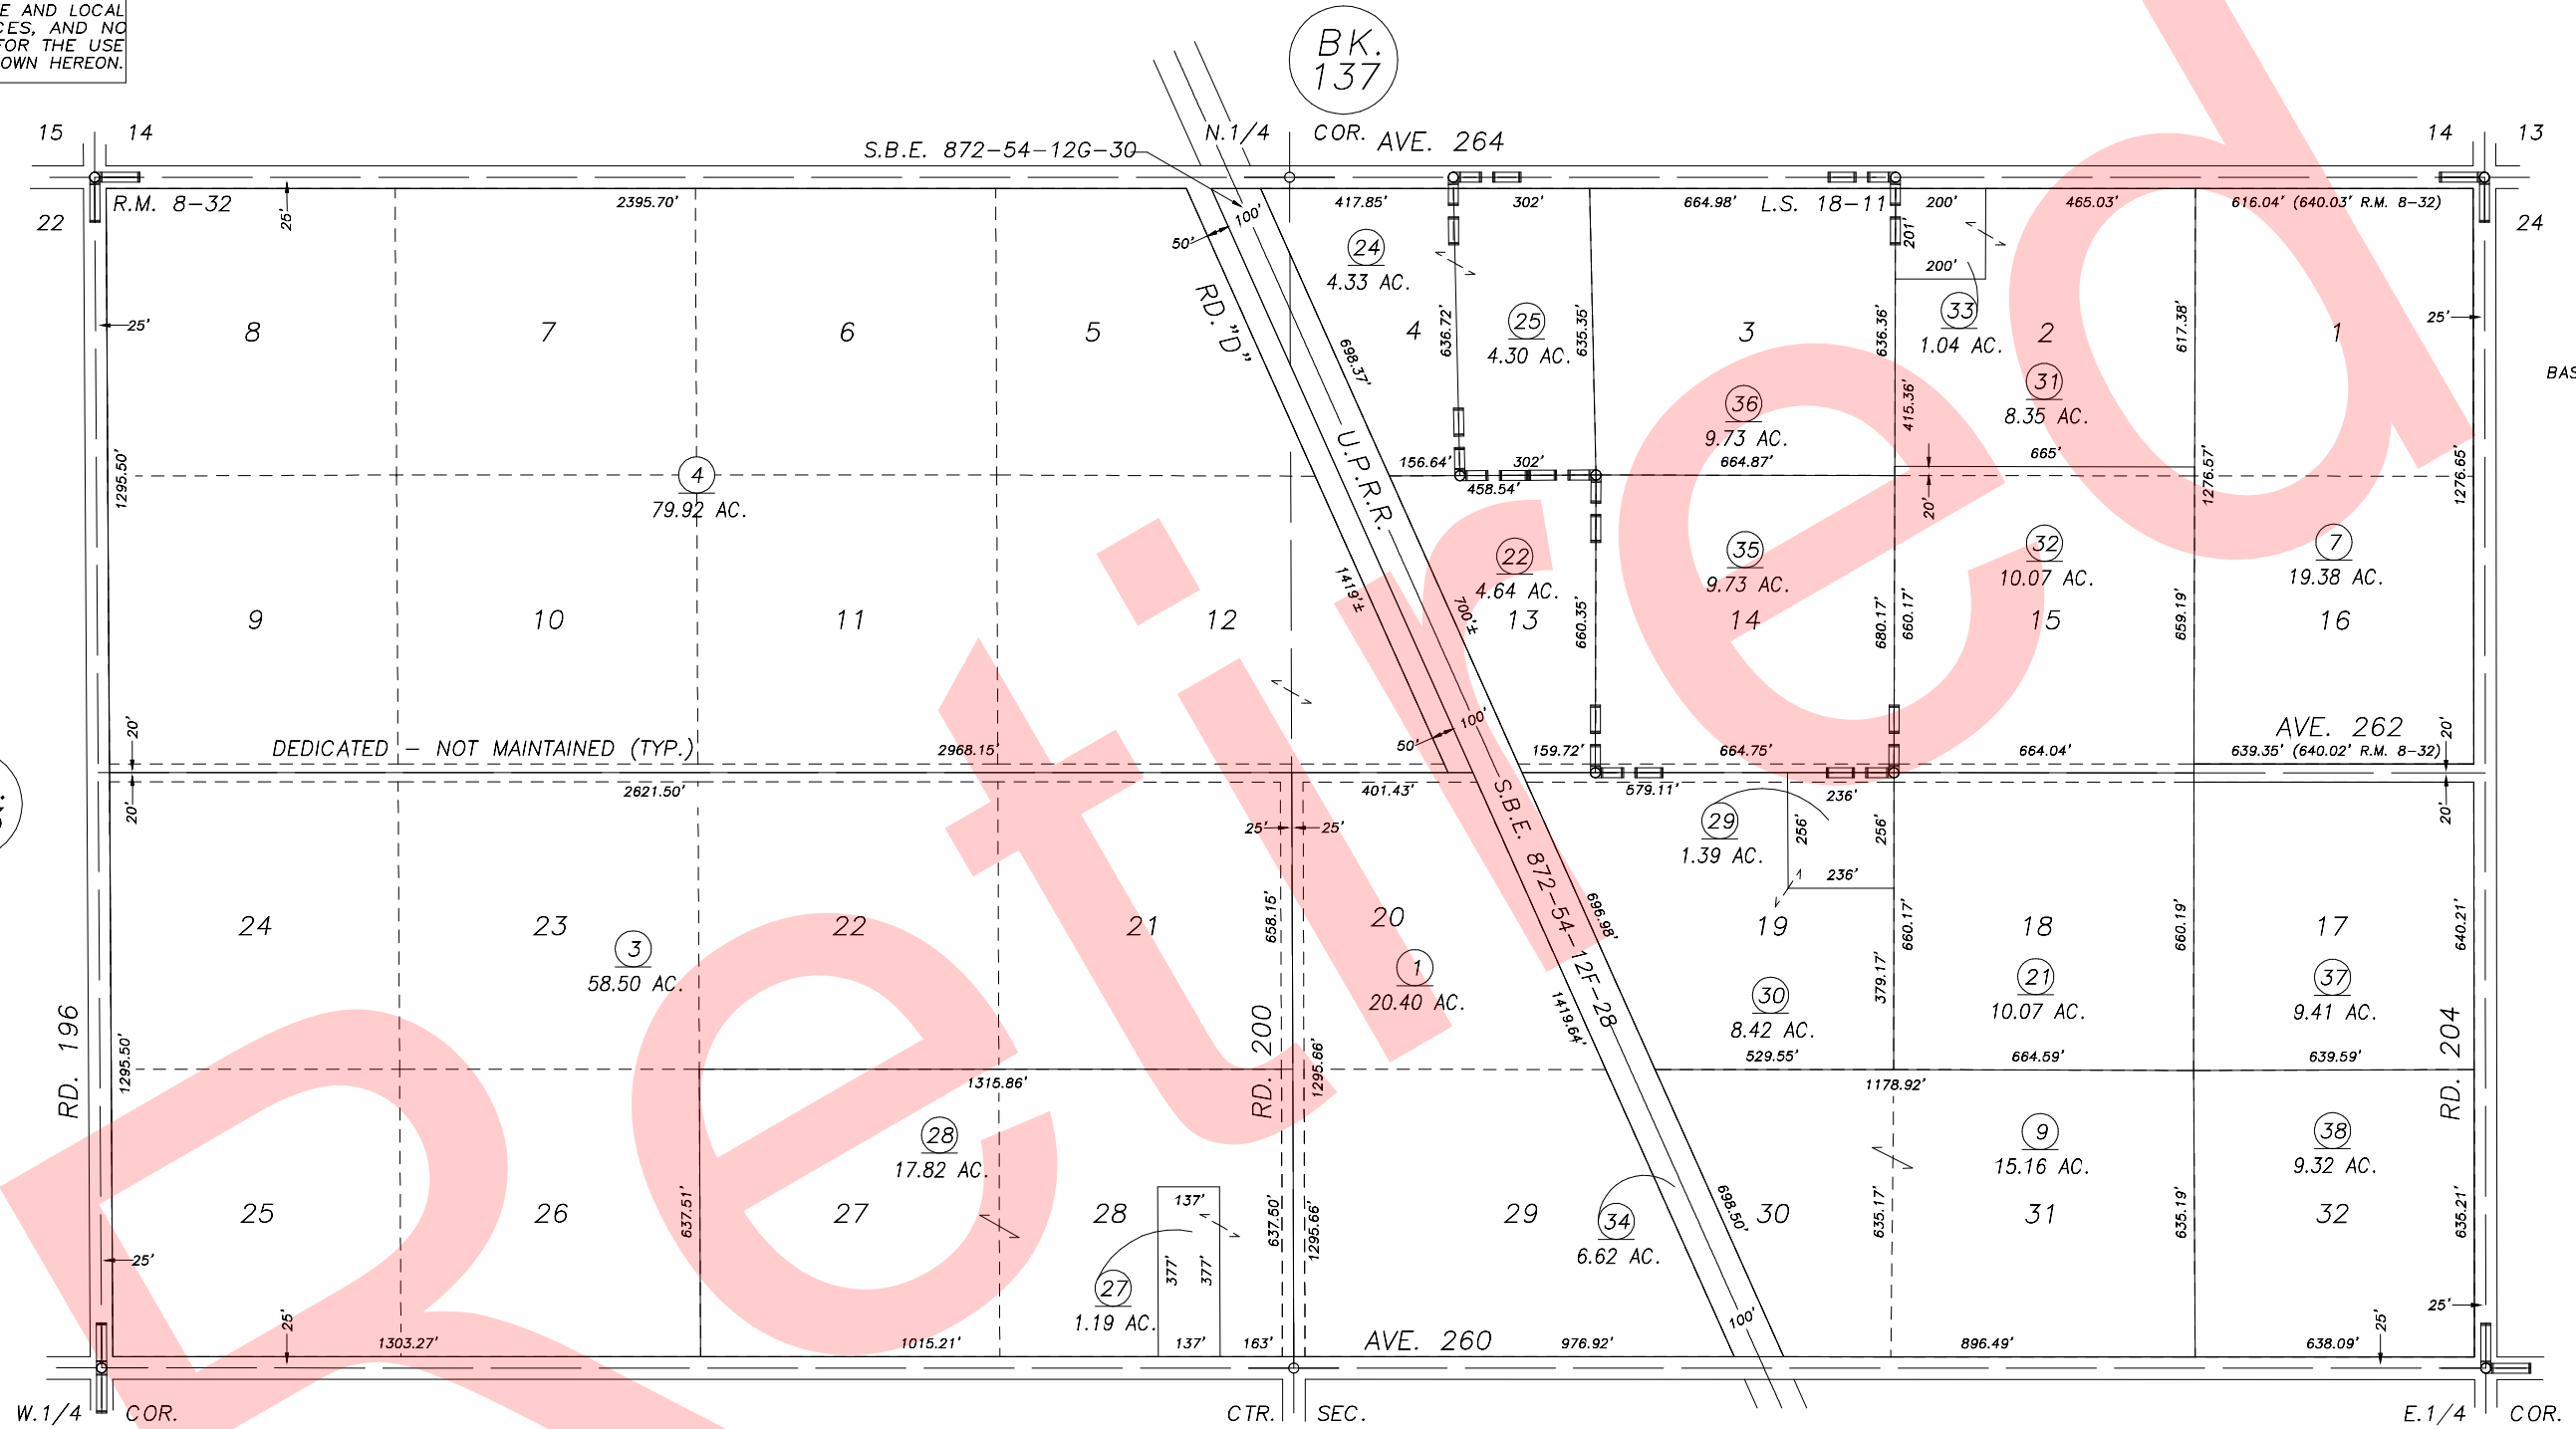

BK. 153

BK. 137

06

02

05

POR. ORANGEHURST COLONY, R.M. 8-32  
 RECORD OF SURVEY, L.S. 18-11

VICINITY OF EXETER  
 ASSESSOR'S MAPS BK.141 , PG.03  
 COUNTY OF TULARE, STATE OF CALIFORNIA, U.S.A.

NOTE: Assessor's Parcel Numbers Shown in Circles  
 Assessor's Block Numbers Shown in Ellipses

1 123

2002-0035457	11/26/2003	KMS
REVISION	DATE	TECH