

DISCLAIMER

THIS MAP WAS PREPARED FOR LOCAL PROPERTY ASSESSMENT PURPOSES ONLY AND THE PARCELS SHOWN HEREON MAY NOT COMPLY WITH STATE AND LOCAL SUBDIVISION ORDINANCES, AND NO LIABILITY IS ASSUMED FOR THE USE OF THE INFORMATION SHOWN HEREON.



N1/2 SEC.23, T.19S., R.26E., M.D.B.&M.

Tax Area Codes 141-03
086-002

BK. 137

BK. 153

06

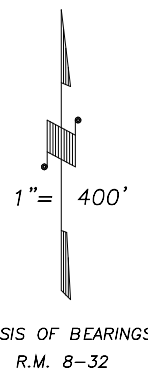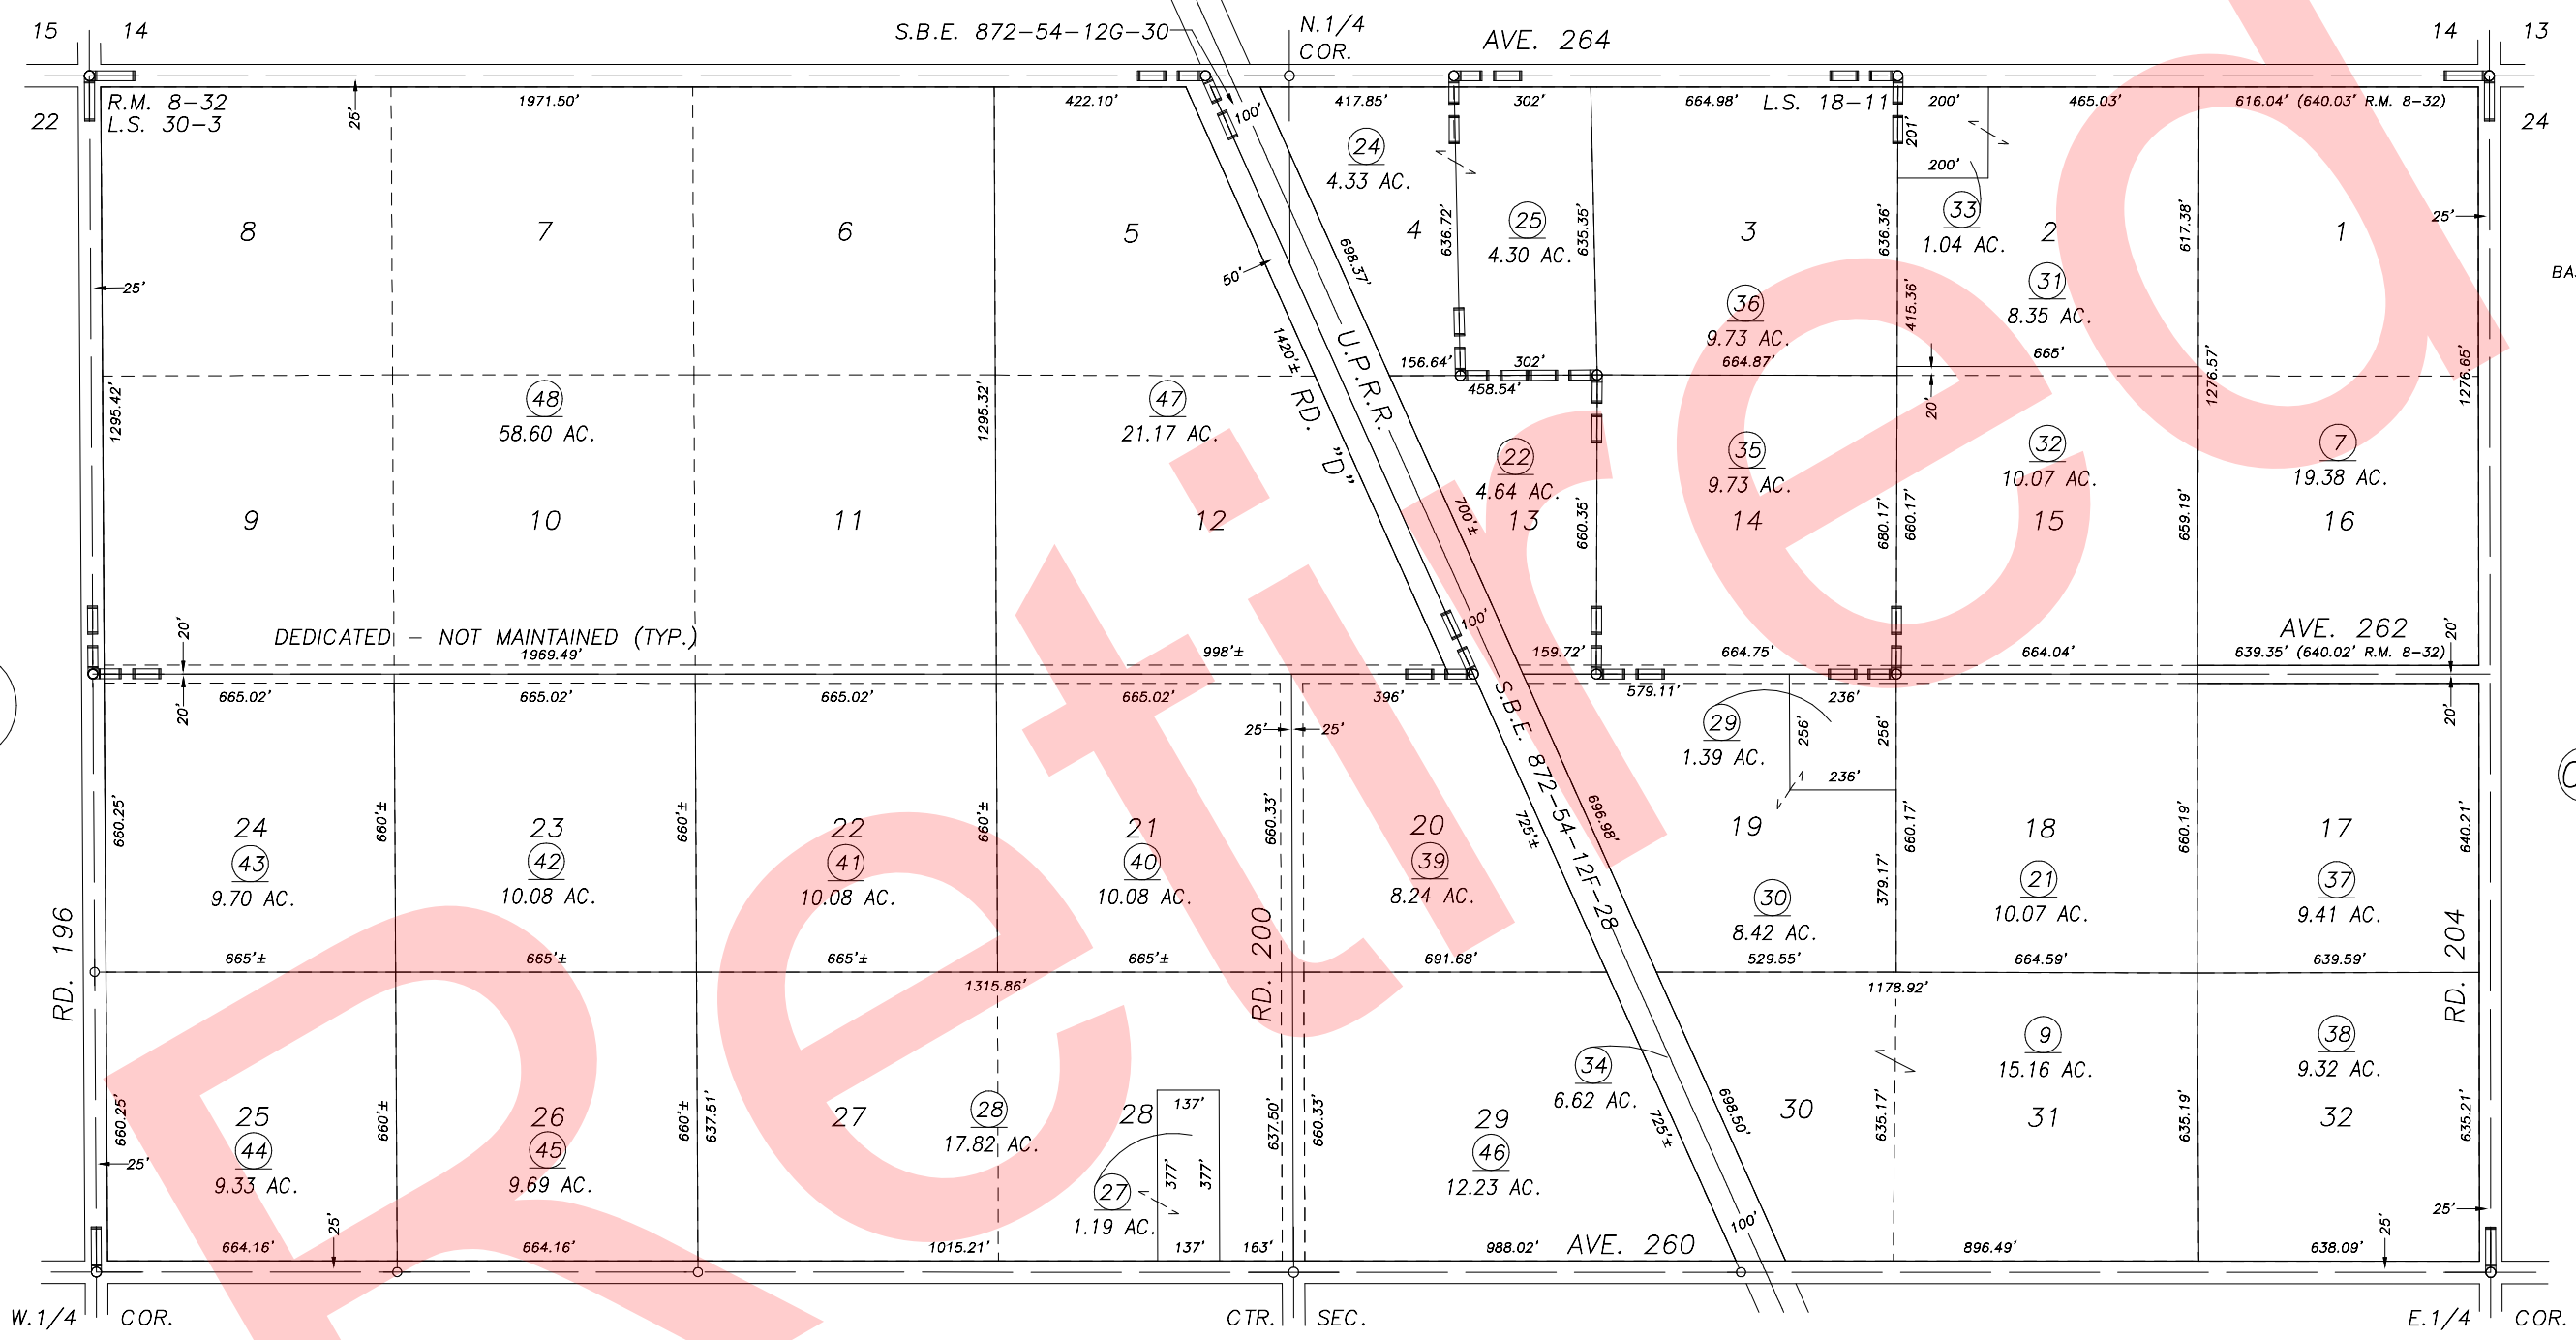

POR. ORANGEHURST COLONY, R.M. 8-32
RECORD OF SURVEY, L.S. 18-11
RECORD OF SURVEY, L.S. 30-3

VICINITY OF EXETER
ASSESSOR'S MAPS BK.141 , PG.03
COUNTY OF TULARE, CALIFORNIA, U.S.A.

NOTE: Assessor's Parcel Numbers Shown in Circles
Assessor's Block Numbers Shown in Ellipses

1	123	2013-0020749	7/15/2013	CMB
		REVISION	DATE	TECH