


DISCLAIMER
 THIS MAP WAS PREPARED FOR LOCAL PROPERTY ASSESSMENT PURPOSES ONLY AND THE PARCELS SHOWN HEREON MAY NOT COMPLY WITH STATE AND LOCAL SUBDIVISION ORDINANCES, AND NO LIABILITY IS ASSUMED FOR THE USE OF THE INFORMATION SHOWN HEREON.

S1/2 SEC.24, T.19S., R.26E., M.D.B.&M.

Tax Area Codes 141-07
 086-002

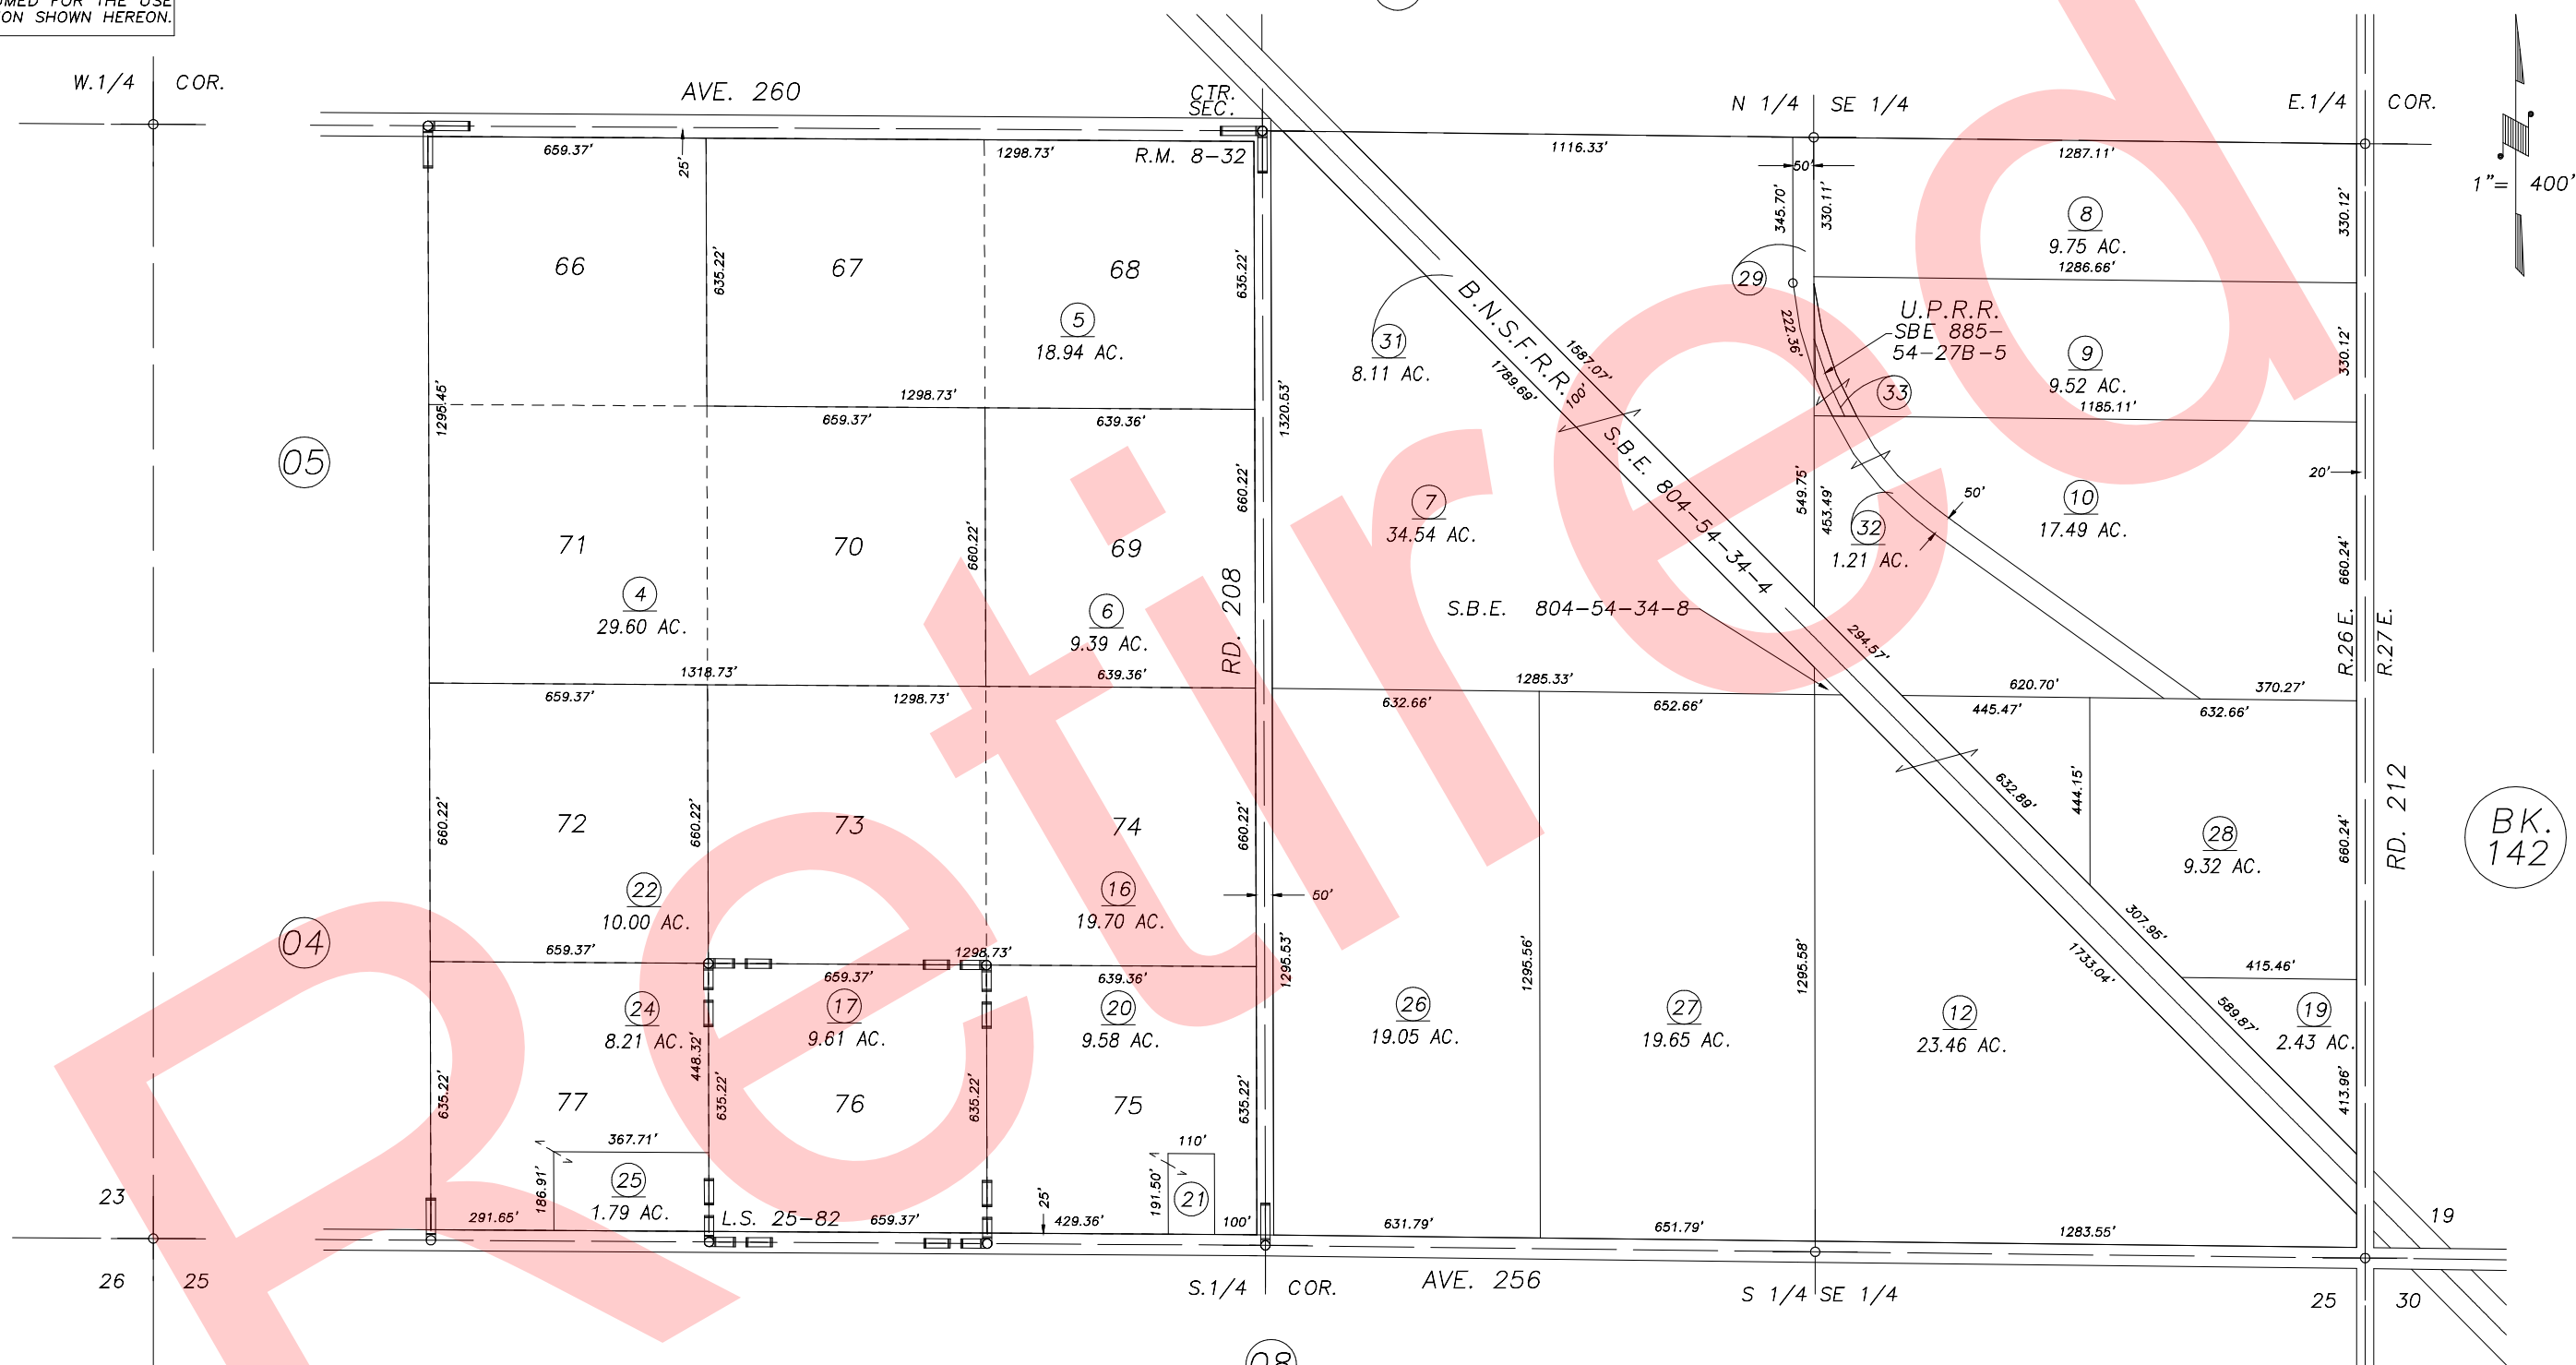

POR. ORANGEHURST COLONY, R.M. 8-32
 RECORD OF SURVEY, L.S. 25-82

VICINITY OF EXETER
 ASSESSOR'S MAPS BK.141 , PG.07
 COUNTY OF TULARE, STATE OF CALIFORNIA, U.S.A.

NOTE: Assessor's Parcel Numbers Shown in Circles (1) (123) Assessor's Block Numbers Shown in Elipses

2001-0029092	12/31/2002	R/JL
REVISION	DATE	TECH