


DISCLAIMER
 THIS MAP WAS PREPARED FOR LOCAL PROPERTY ASSESSMENT PURPOSES ONLY. THE PARCELS SHOWN HEREON MAY NOT COMPLY WITH STATE AND LOCAL SUBDIVISION ORDINANCES. NO LIABILITY IS ASSUMED FOR THE USE OF THE INFORMATION HEREON.

REVISED: 12/16/2009
 REASON: 2008-0037620
 CAD TECH: JRS

SEC'S. 27 & 28, T.19S., R.23E., M.D.B.&M.

TAX CODE AREA 147-04

90-002
 115-001

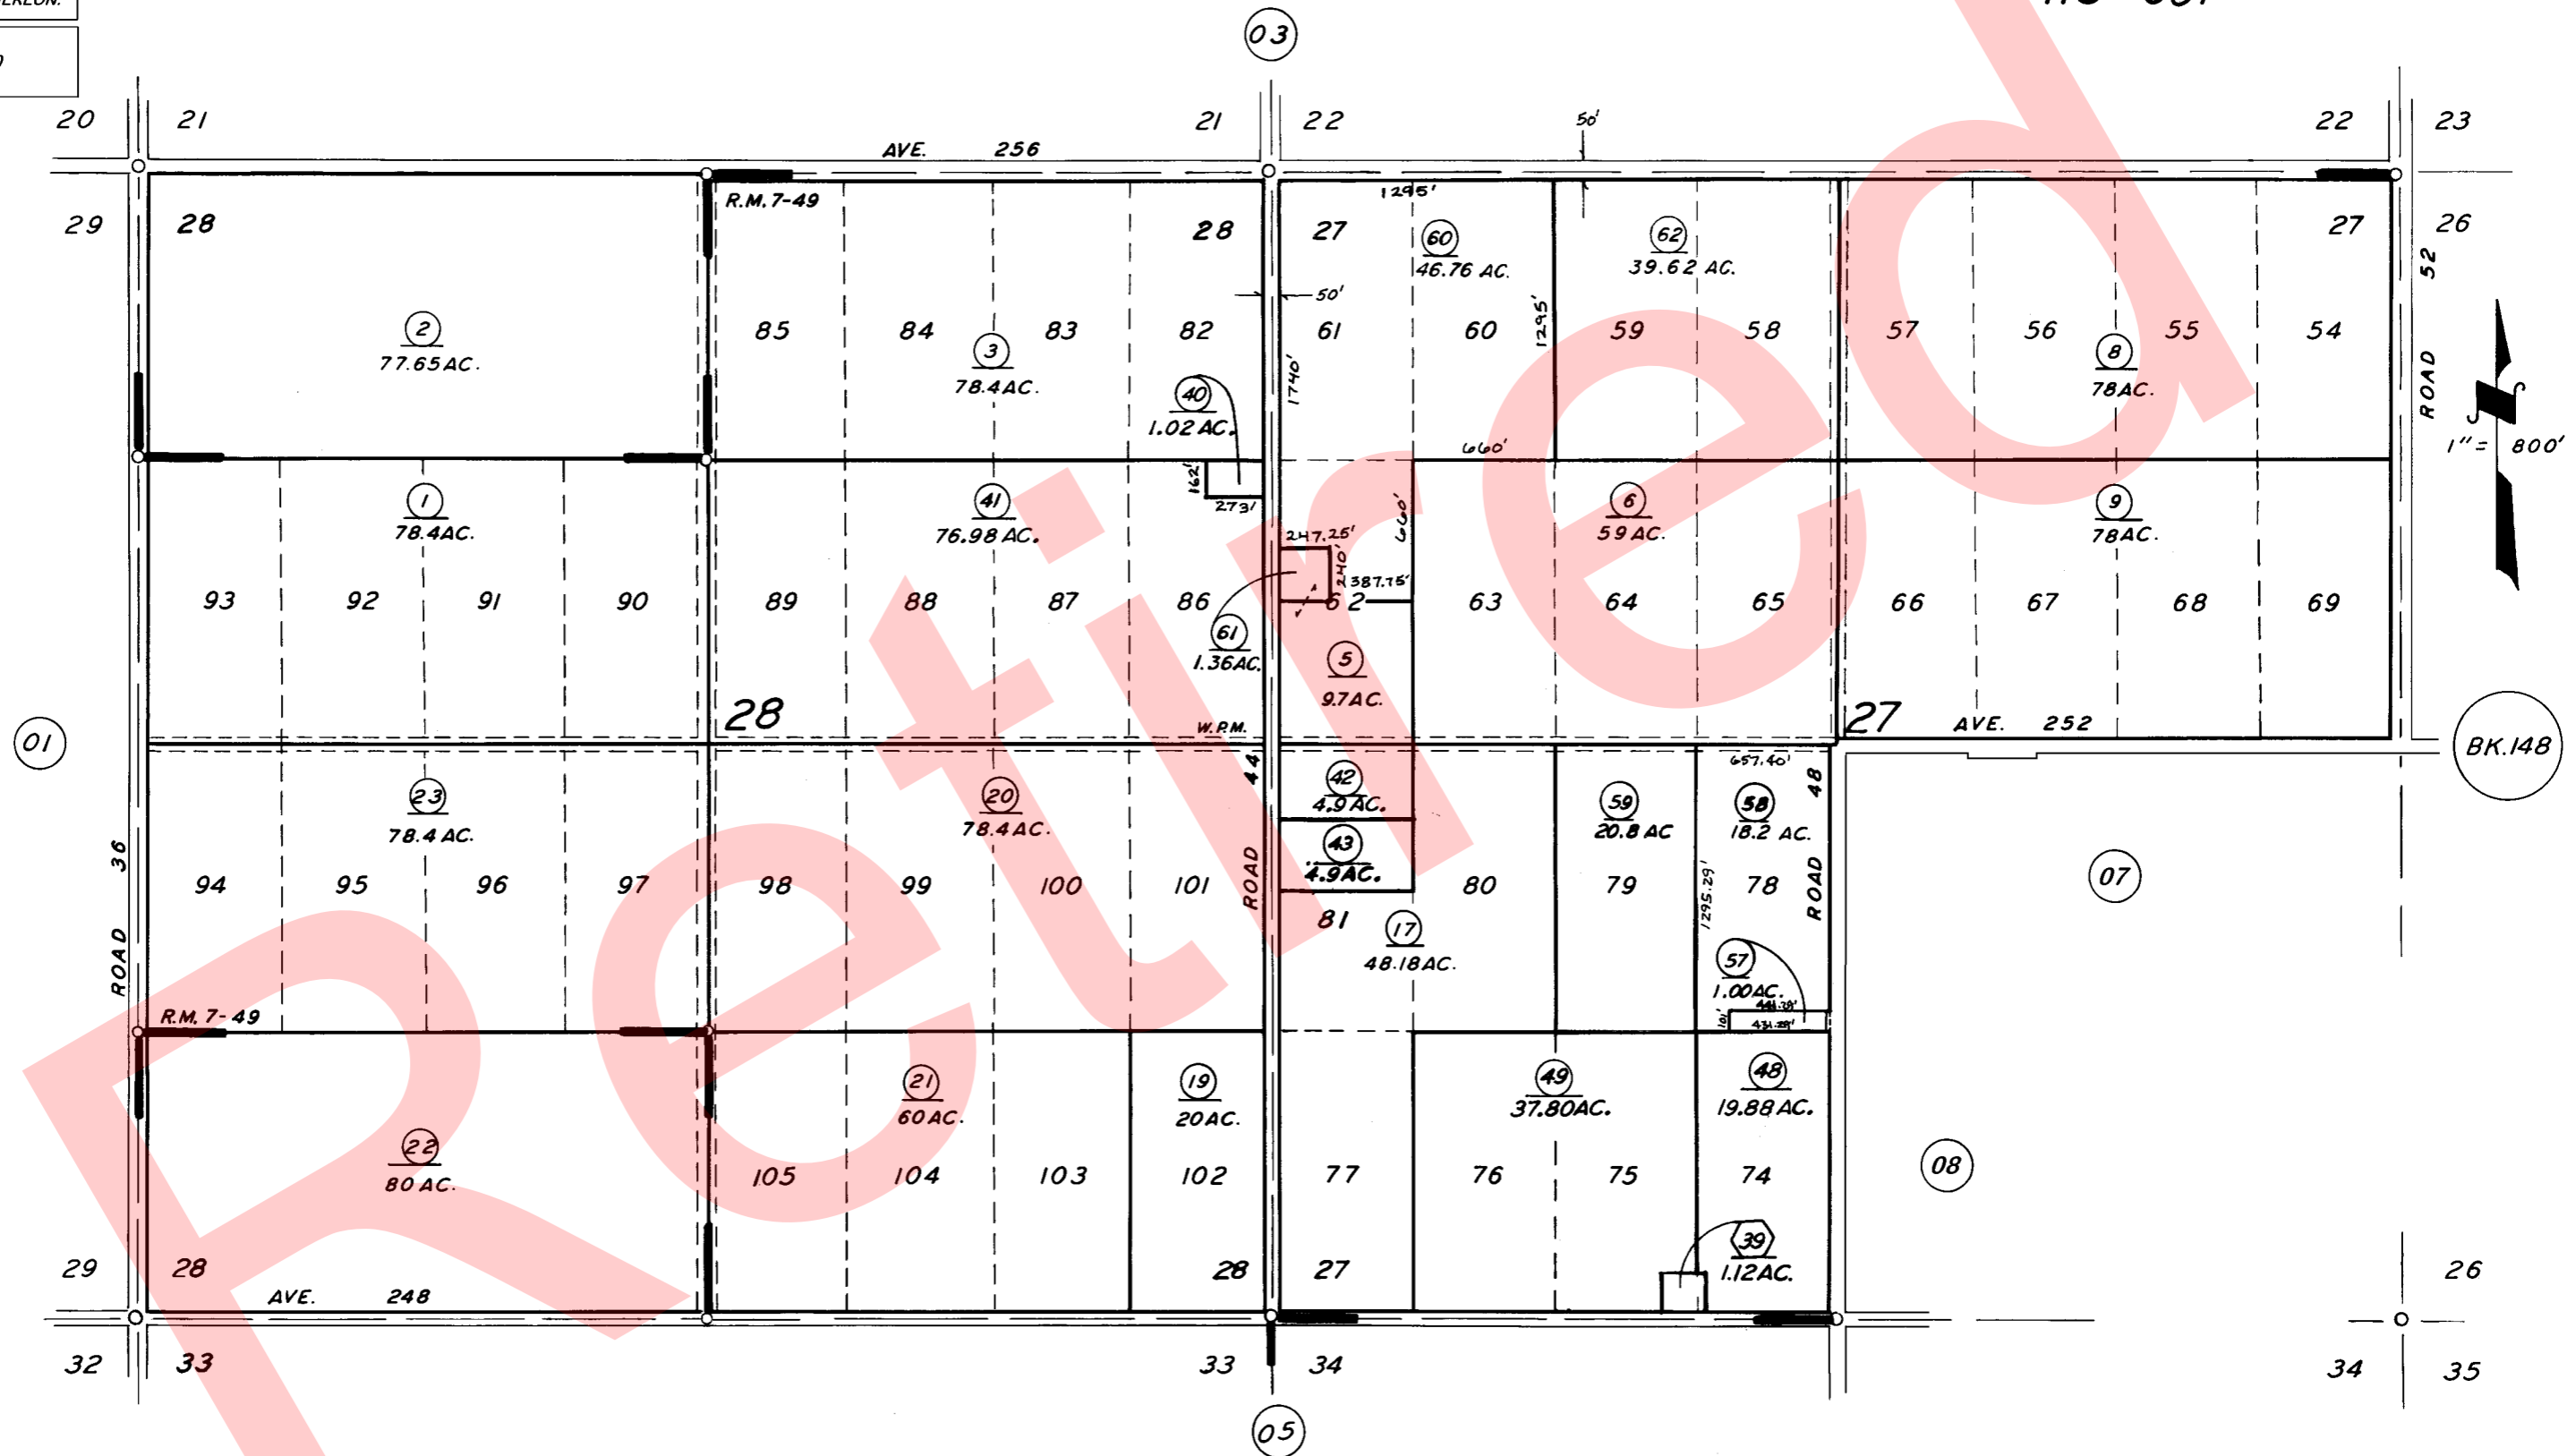

POR. CALIF. FARMLAND TR. R.M. 7-49.
 PARCEL MAP 2227, P.M. 23-28

ASSESSOR'S MAPS BK. 147, PG. 04.
 COUNTY OF TULARE, CALIF.

NOTE - ASSESSOR'S BLOCK NUMBERS SHOWN IN ELLIPSES
 ASSESSOR'S PARCEL NUMBERS SHOWN IN CIRCLES