


**DISCLAIMER**  
 THIS MAP WAS PREPARED FOR LOCAL PROPERTY ASSESSMENT PURPOSES ONLY. THE PARCELS SHOWN HEREON MAY NOT COMPLY WITH STATE AND LOCAL SUBDIVISION ORDINANCES. NO LIABILITY IS ASSUMED FOR THE USE OF THE INFORMATION HEREON.

REVISED: 03/07/2014  
 REASON: 2011-0079749  
 CAD TECH: NFL

SEC'S. 33 & 34, T.19S., R.23E., M.D.B.&M.

TAX CODE AREA **147-05**  
 115-001  
 155-004

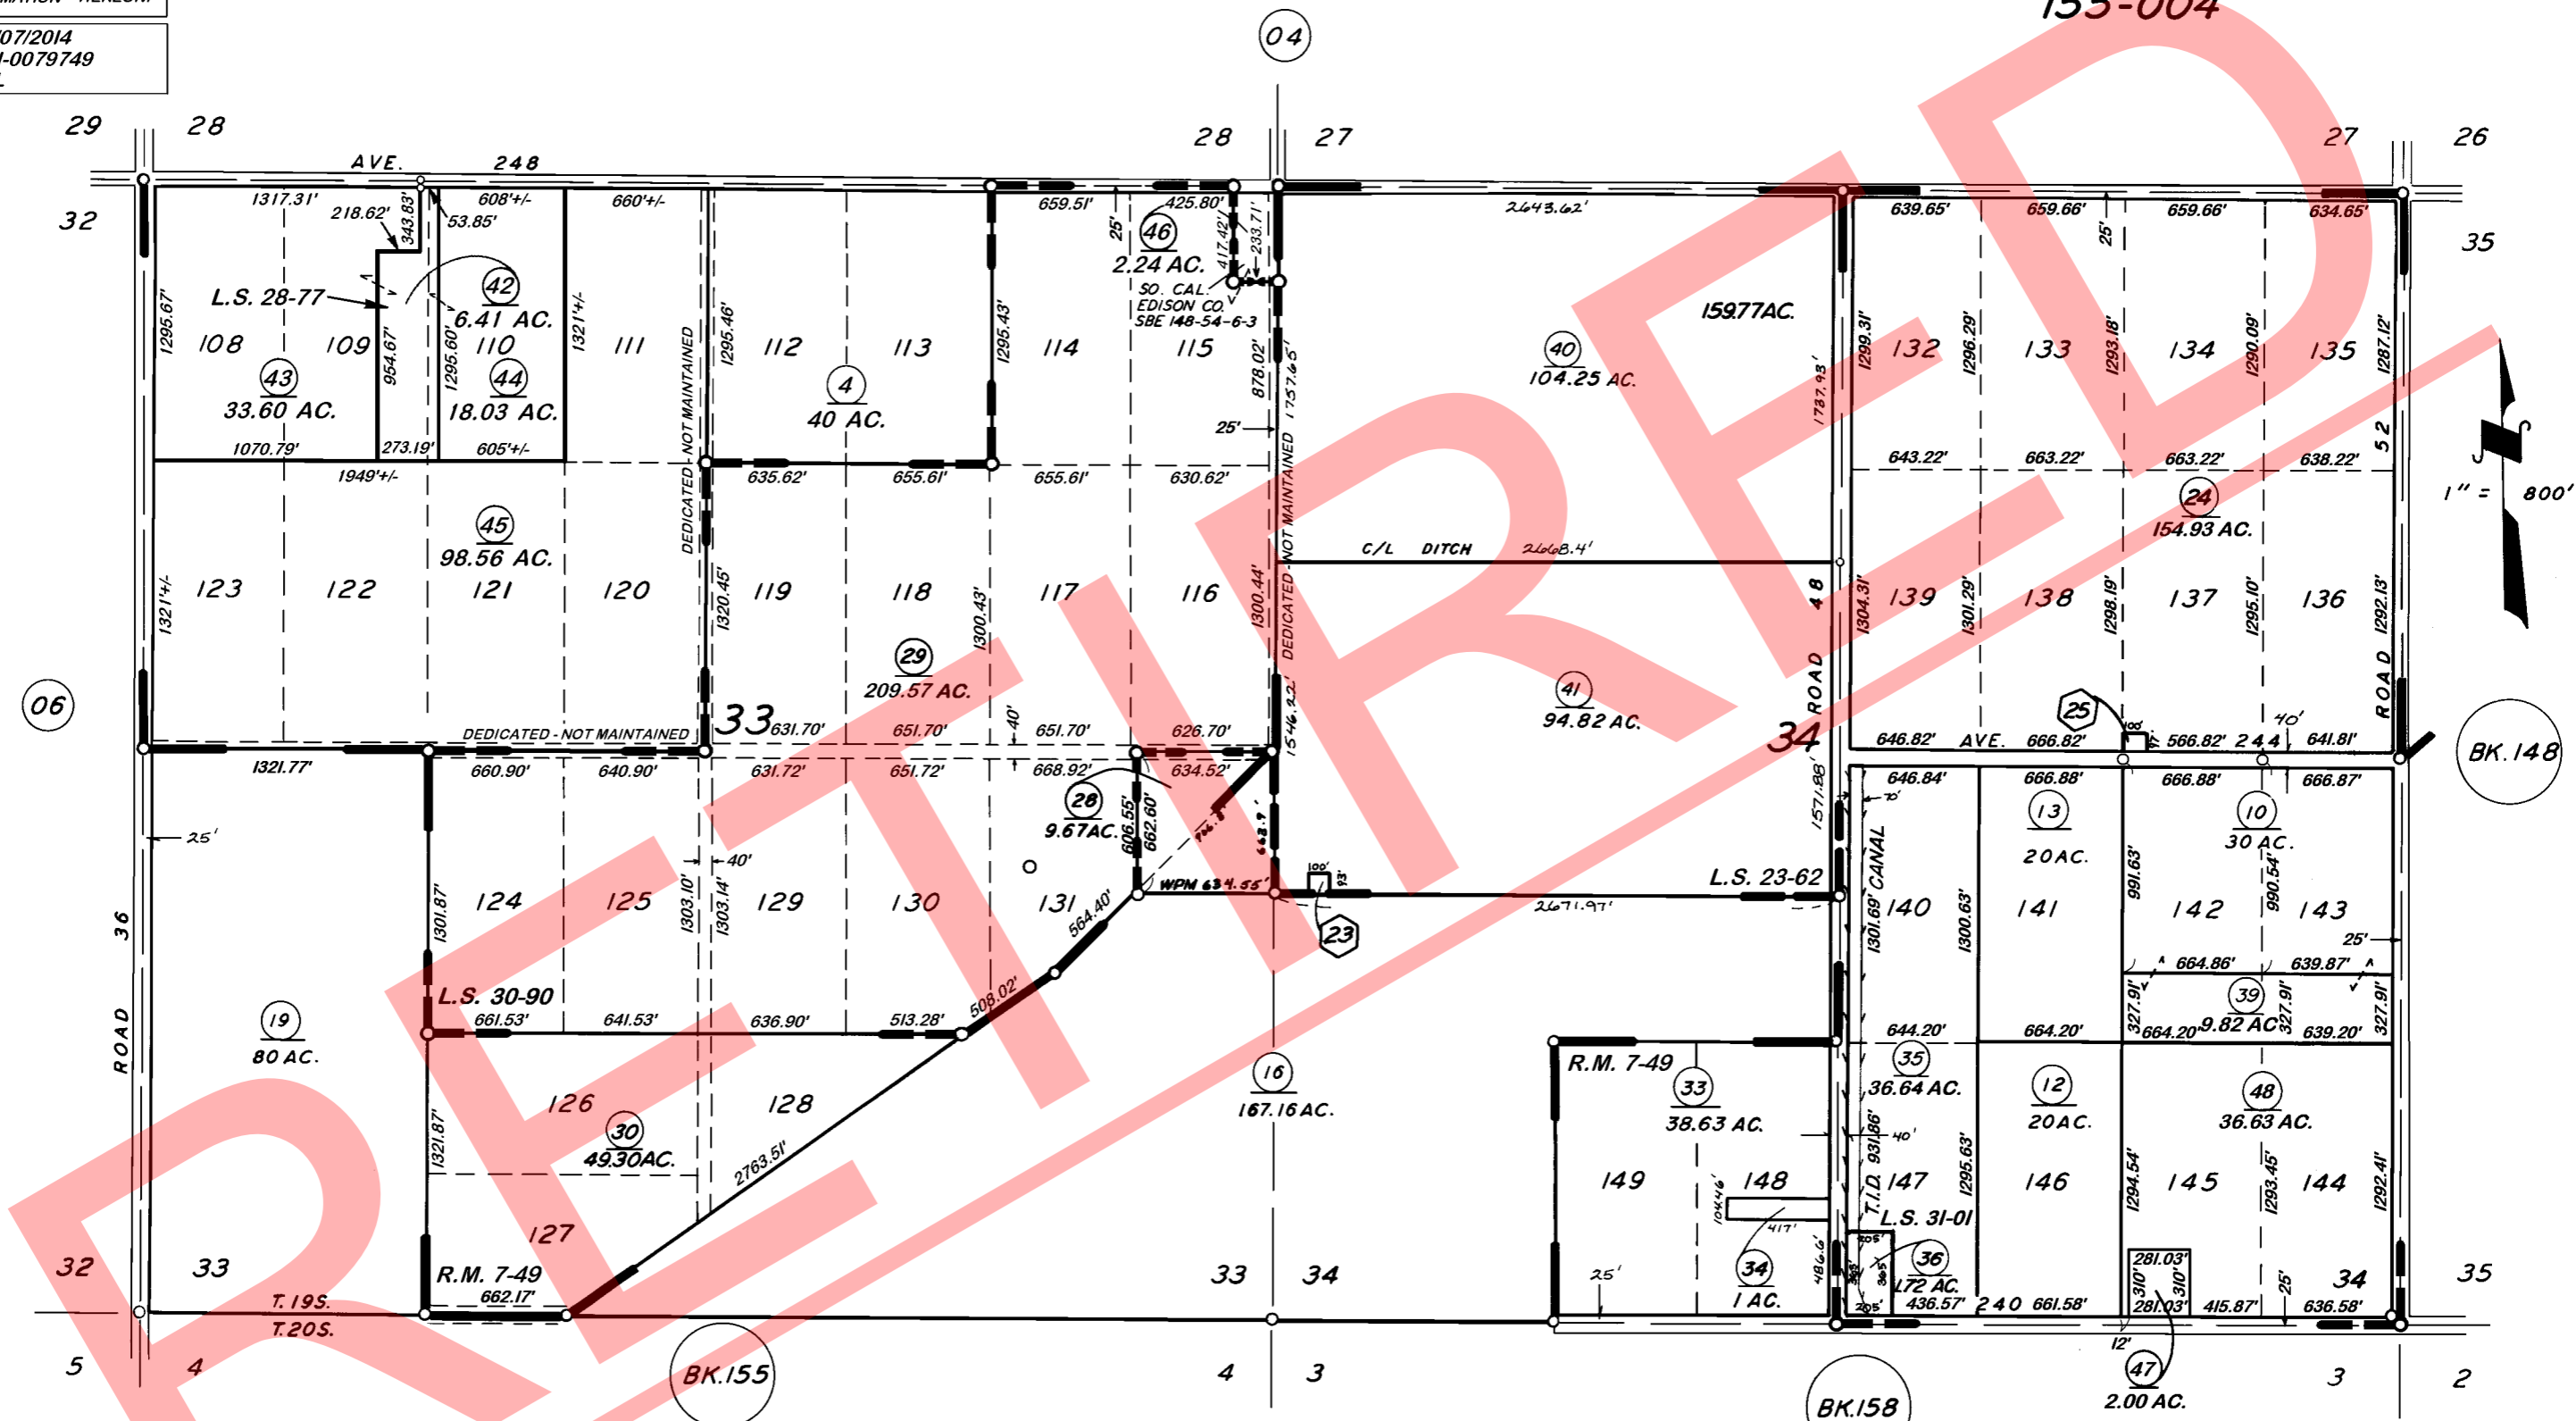

**POR. CALIF. FARMLAND TRACT**  
**RECORD OF SURVEY**  
**RECORD OF SURVEY**  
**RECORD OF SURVEY**  
**RECORD OF SURVEY**

**R.M. 7-49**  
**L.S. 23-62**  
**L.S. 28-77**  
**L.S. 30-90**  
**L.S. 31-01**

**ASSESSOR'S MAPS BK. 147, PG. 05.**  
**COUNTY OF TULARE, CALIF.**

NOTE — ASSESSOR'S BLOCK NUMBERS SHOWN IN ELLIPSES  
 ASSESSOR'S PARCEL NUMBERS SHOWN IN CIRCLES