
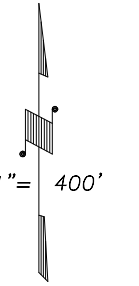


N1/2 SEC.30, T.19S., R.25E., M.D.B.&M.


Tax Area Codes 150-03  
105-002

DISCLAIMER

THIS MAP WAS PREPARED FOR LOCAL PROPERTY ASSESSMENT PURPOSES ONLY AND THE PARCELS SHOWN HEREON MAY NOT COMPLY WITH STATE AND LOCAL SUBDIVISION ORDINANCES, AND NO LIABILITY IS ASSUMED FOR THE USE OF THE INFORMATION SHOWN HEREON.

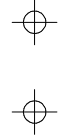

BASIS OF BEARINGS:  
O.R. 2005-0081815

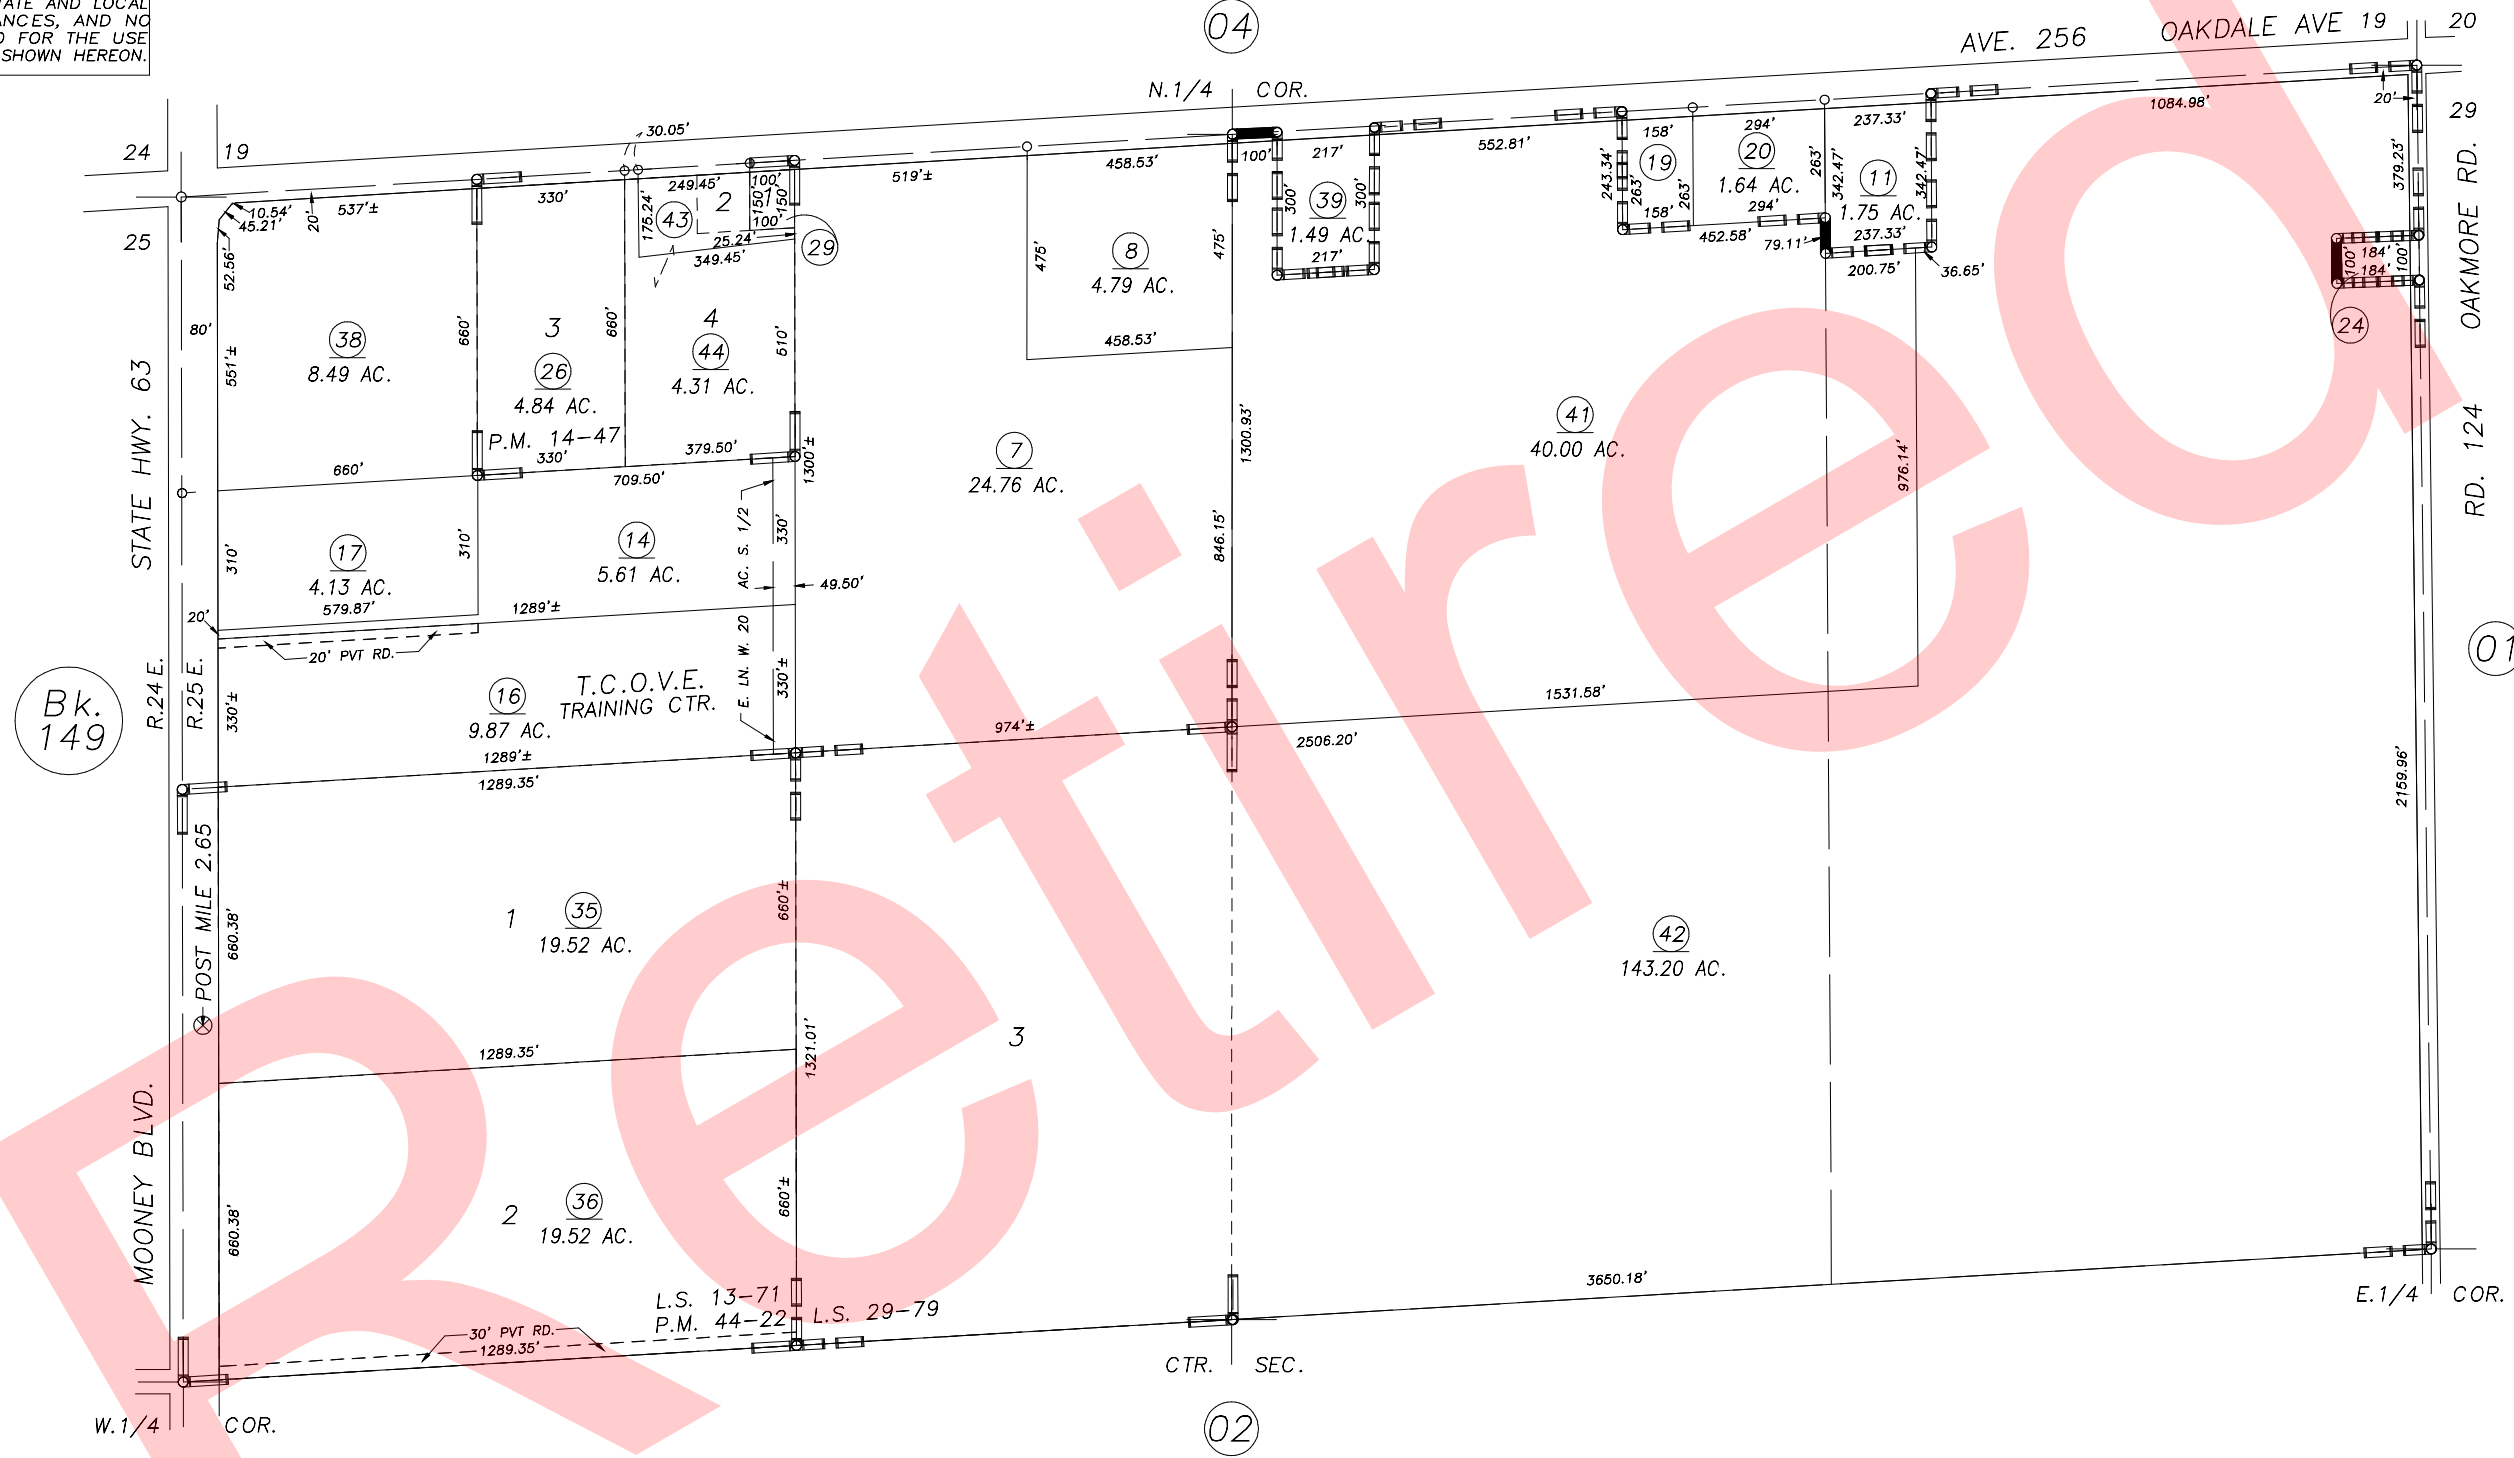

RECORD OF SURVEY, L.S. 13-71  
PARCEL MAP NO. 1346, P.M. 14-47  
PARCEL MAP NO. 4318, P.M. 44-22  
RECORD OF SURVEY, L.S. 29-79

VICINITY OF VISALIA  
ASSESSOR'S MAPS BK.150 , PG.03  
COUNTY OF TULARE, CALIFORNIA, U.S.A.

NOTE: Assessor's Parcel Numbers Shown in Circles (1) (123)  
Assessor's Block Numbers Shown in Elipses

2012-0083923	05/21/2013	ASG
REVISION	DATE	TECH