
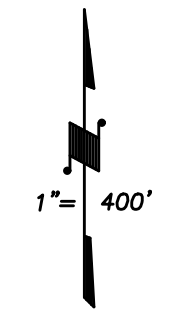



N1/2 SEC.30, T.19S., R.25E., M.D.B.&M.

Tax Area Codes 150-03
105-002

DISCLAIMER
THIS MAP WAS PREPARED FOR LOCAL PROPERTY ASSESSMENT PURPOSES ONLY AND THE PARCELS SHOWN HEREON MAY NOT COMPLY WITH STATE AND LOCAL SUBDIVISION ORDINANCES, AND NO LIABILITY IS ASSUMED FOR THE USE OF THE INFORMATION SHOWN HEREON. R & T CODE SEC. 327, 408.3, ETC.

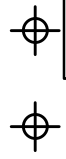

BASIS OF BEARINGS:
O.R. 2005-0081815

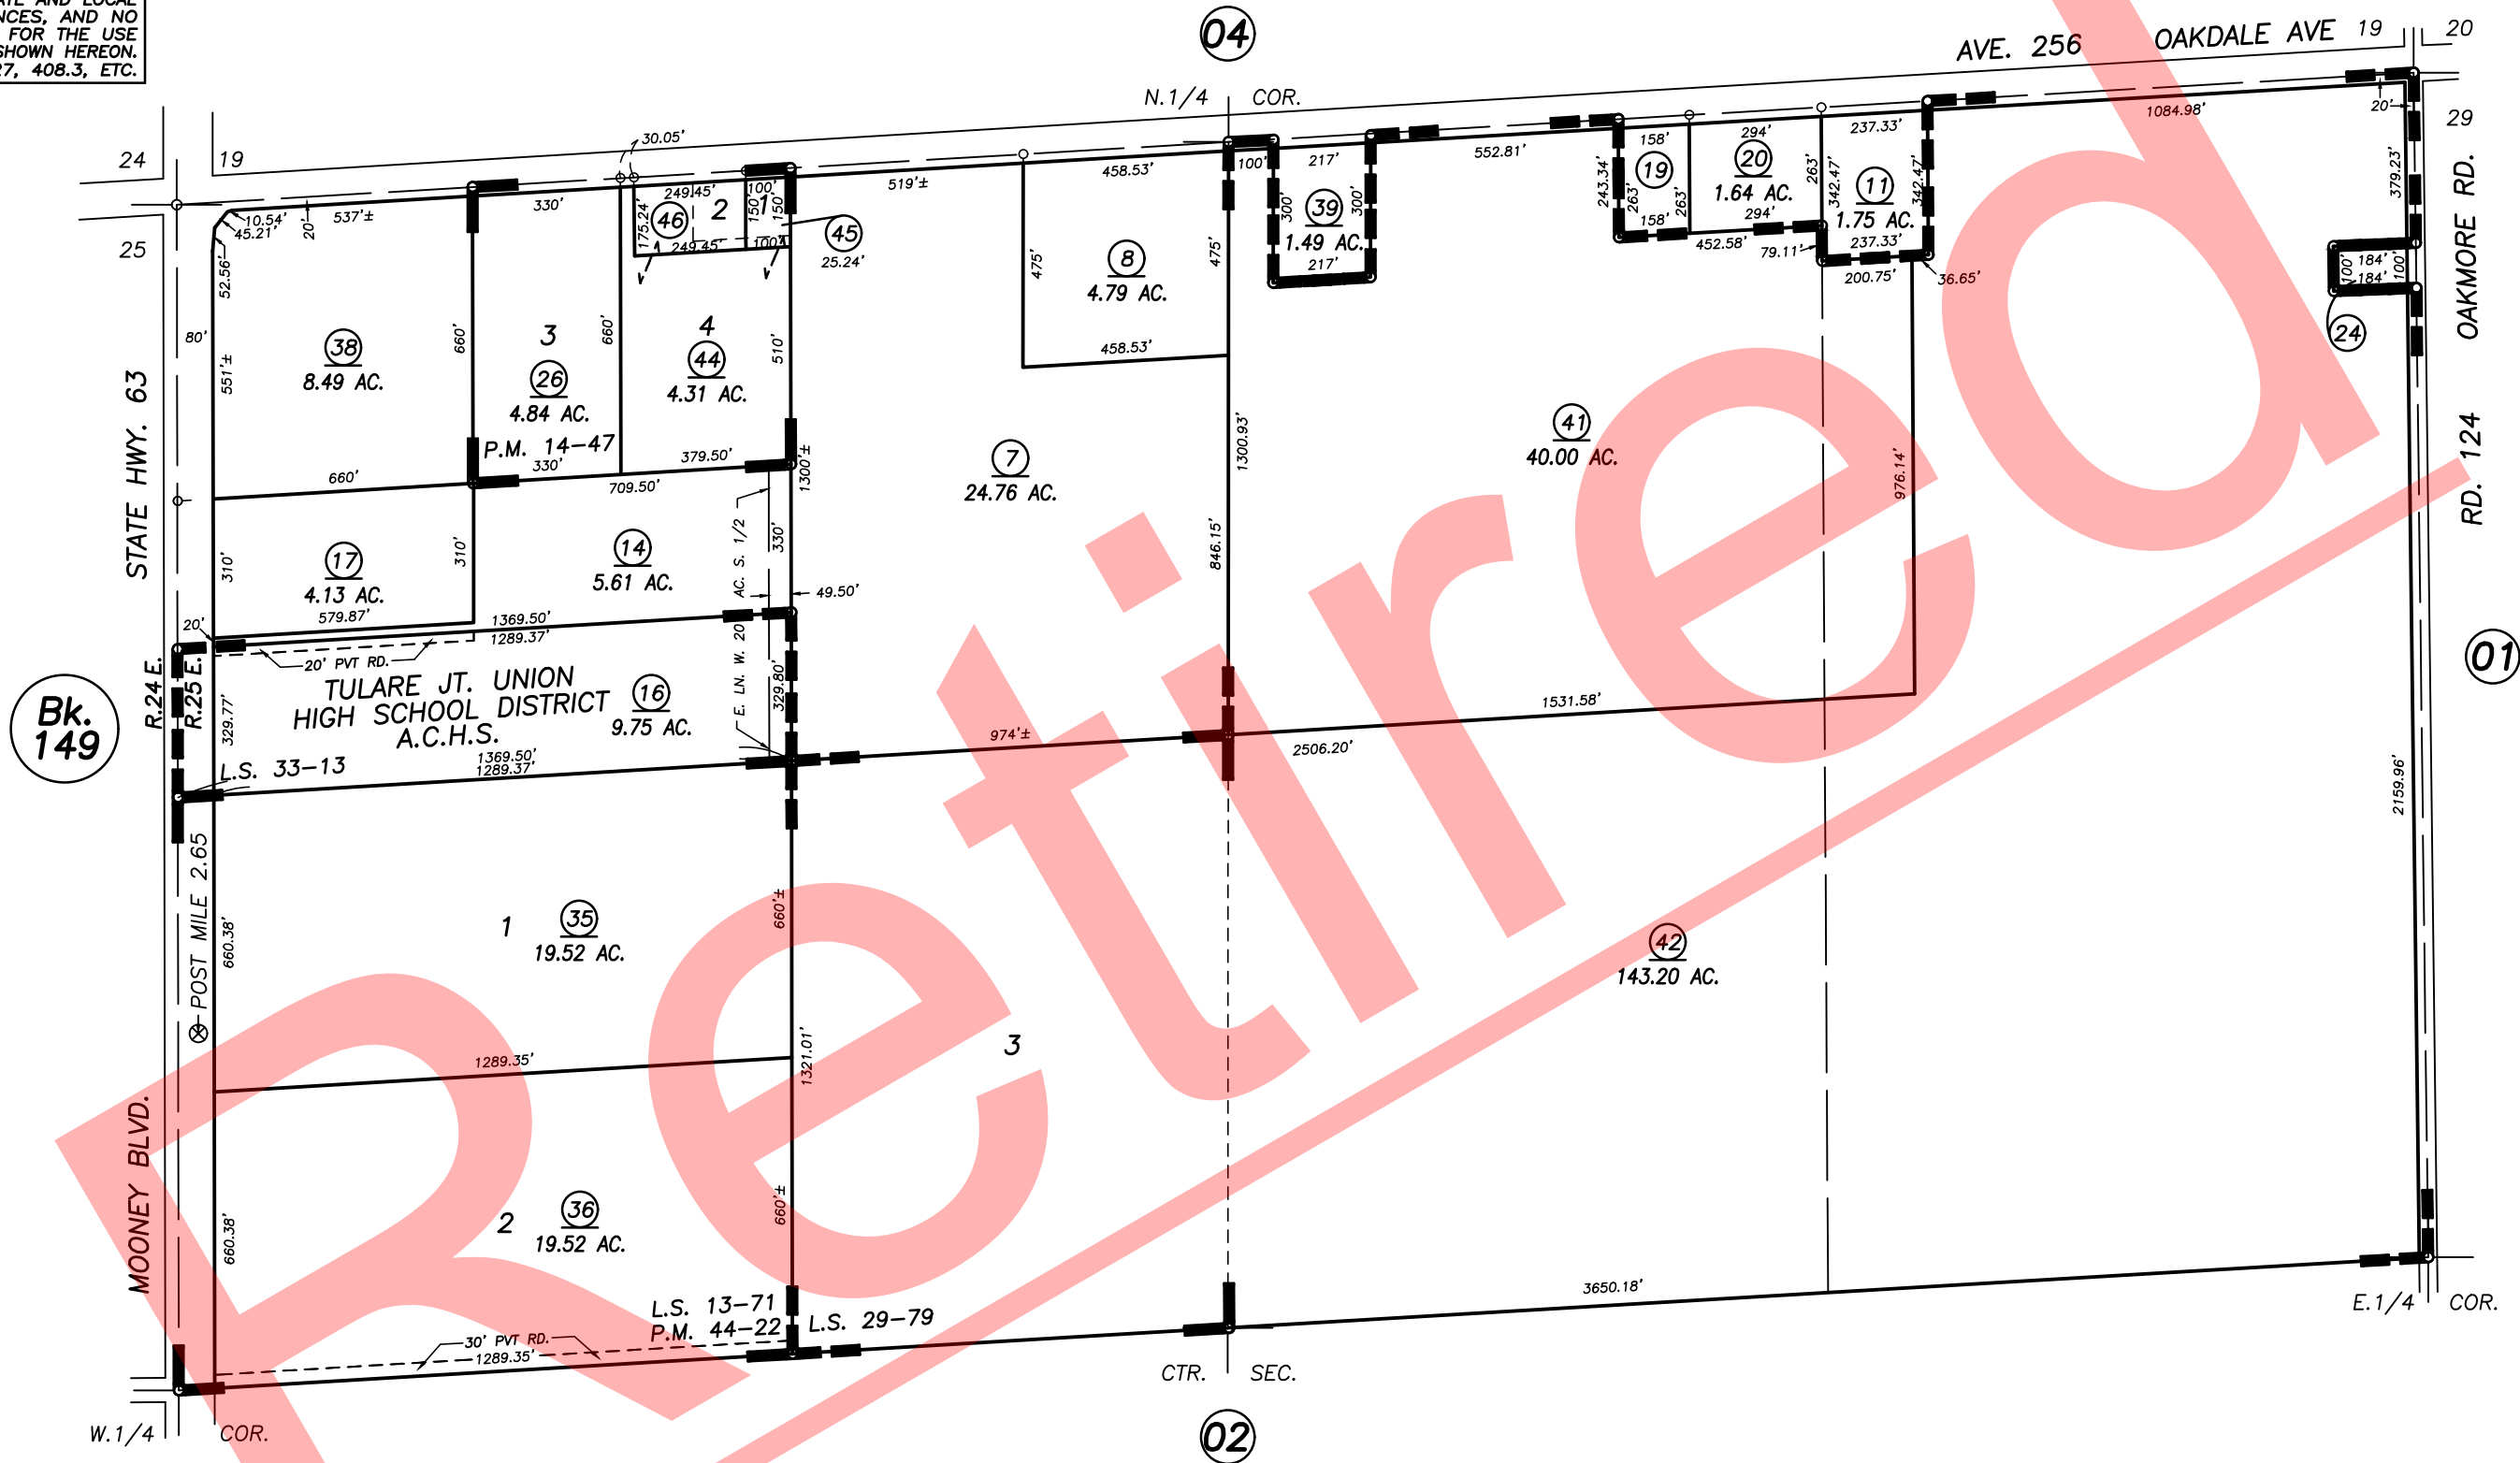

RECORD OF SURVEY, L.S. 13-71
PARCEL MAP NO. 1346, P.M. 14-47
PARCEL MAP NO. 4318, P.M. 44-22
RECORD OF SURVEY, L.S. 29-79
RECORD OF SURVEY, L.S. 33-13

VICINITY OF VISALIA
ASSESSOR'S MAPS BK. 150 , PG.03
COUNTY OF TULARE, CALIFORNIA, U.S.A.

NOTE: Assessor's Parcel Numbers Shown in Circles (1) (123)
Assessor's Block Numbers Shown in Ellipses

2016-0042391	02/01/2017	NFL
REVISION	DATE	TECH