


DISCLAIMER
 THIS MAP WAS PREPARED FOR LOCAL PROPERTY ASSESSMENT PURPOSES ONLY AND THE PARCELS SHOWN HEREON MAY NOT COMPLY WITH STATE AND LOCAL SUBDIVISION ORDINANCES, AND NO LIABILITY IS ASSUMED FOR THE USE OF THE INFORMATION SHOWN HEREON. R & T CODE SEC. 327, 408.3, ETC.

S 1/2 SEC. 19, T.19S., R.25E., M.D.B.& M.

Tax Area Code 150-04
 105-002

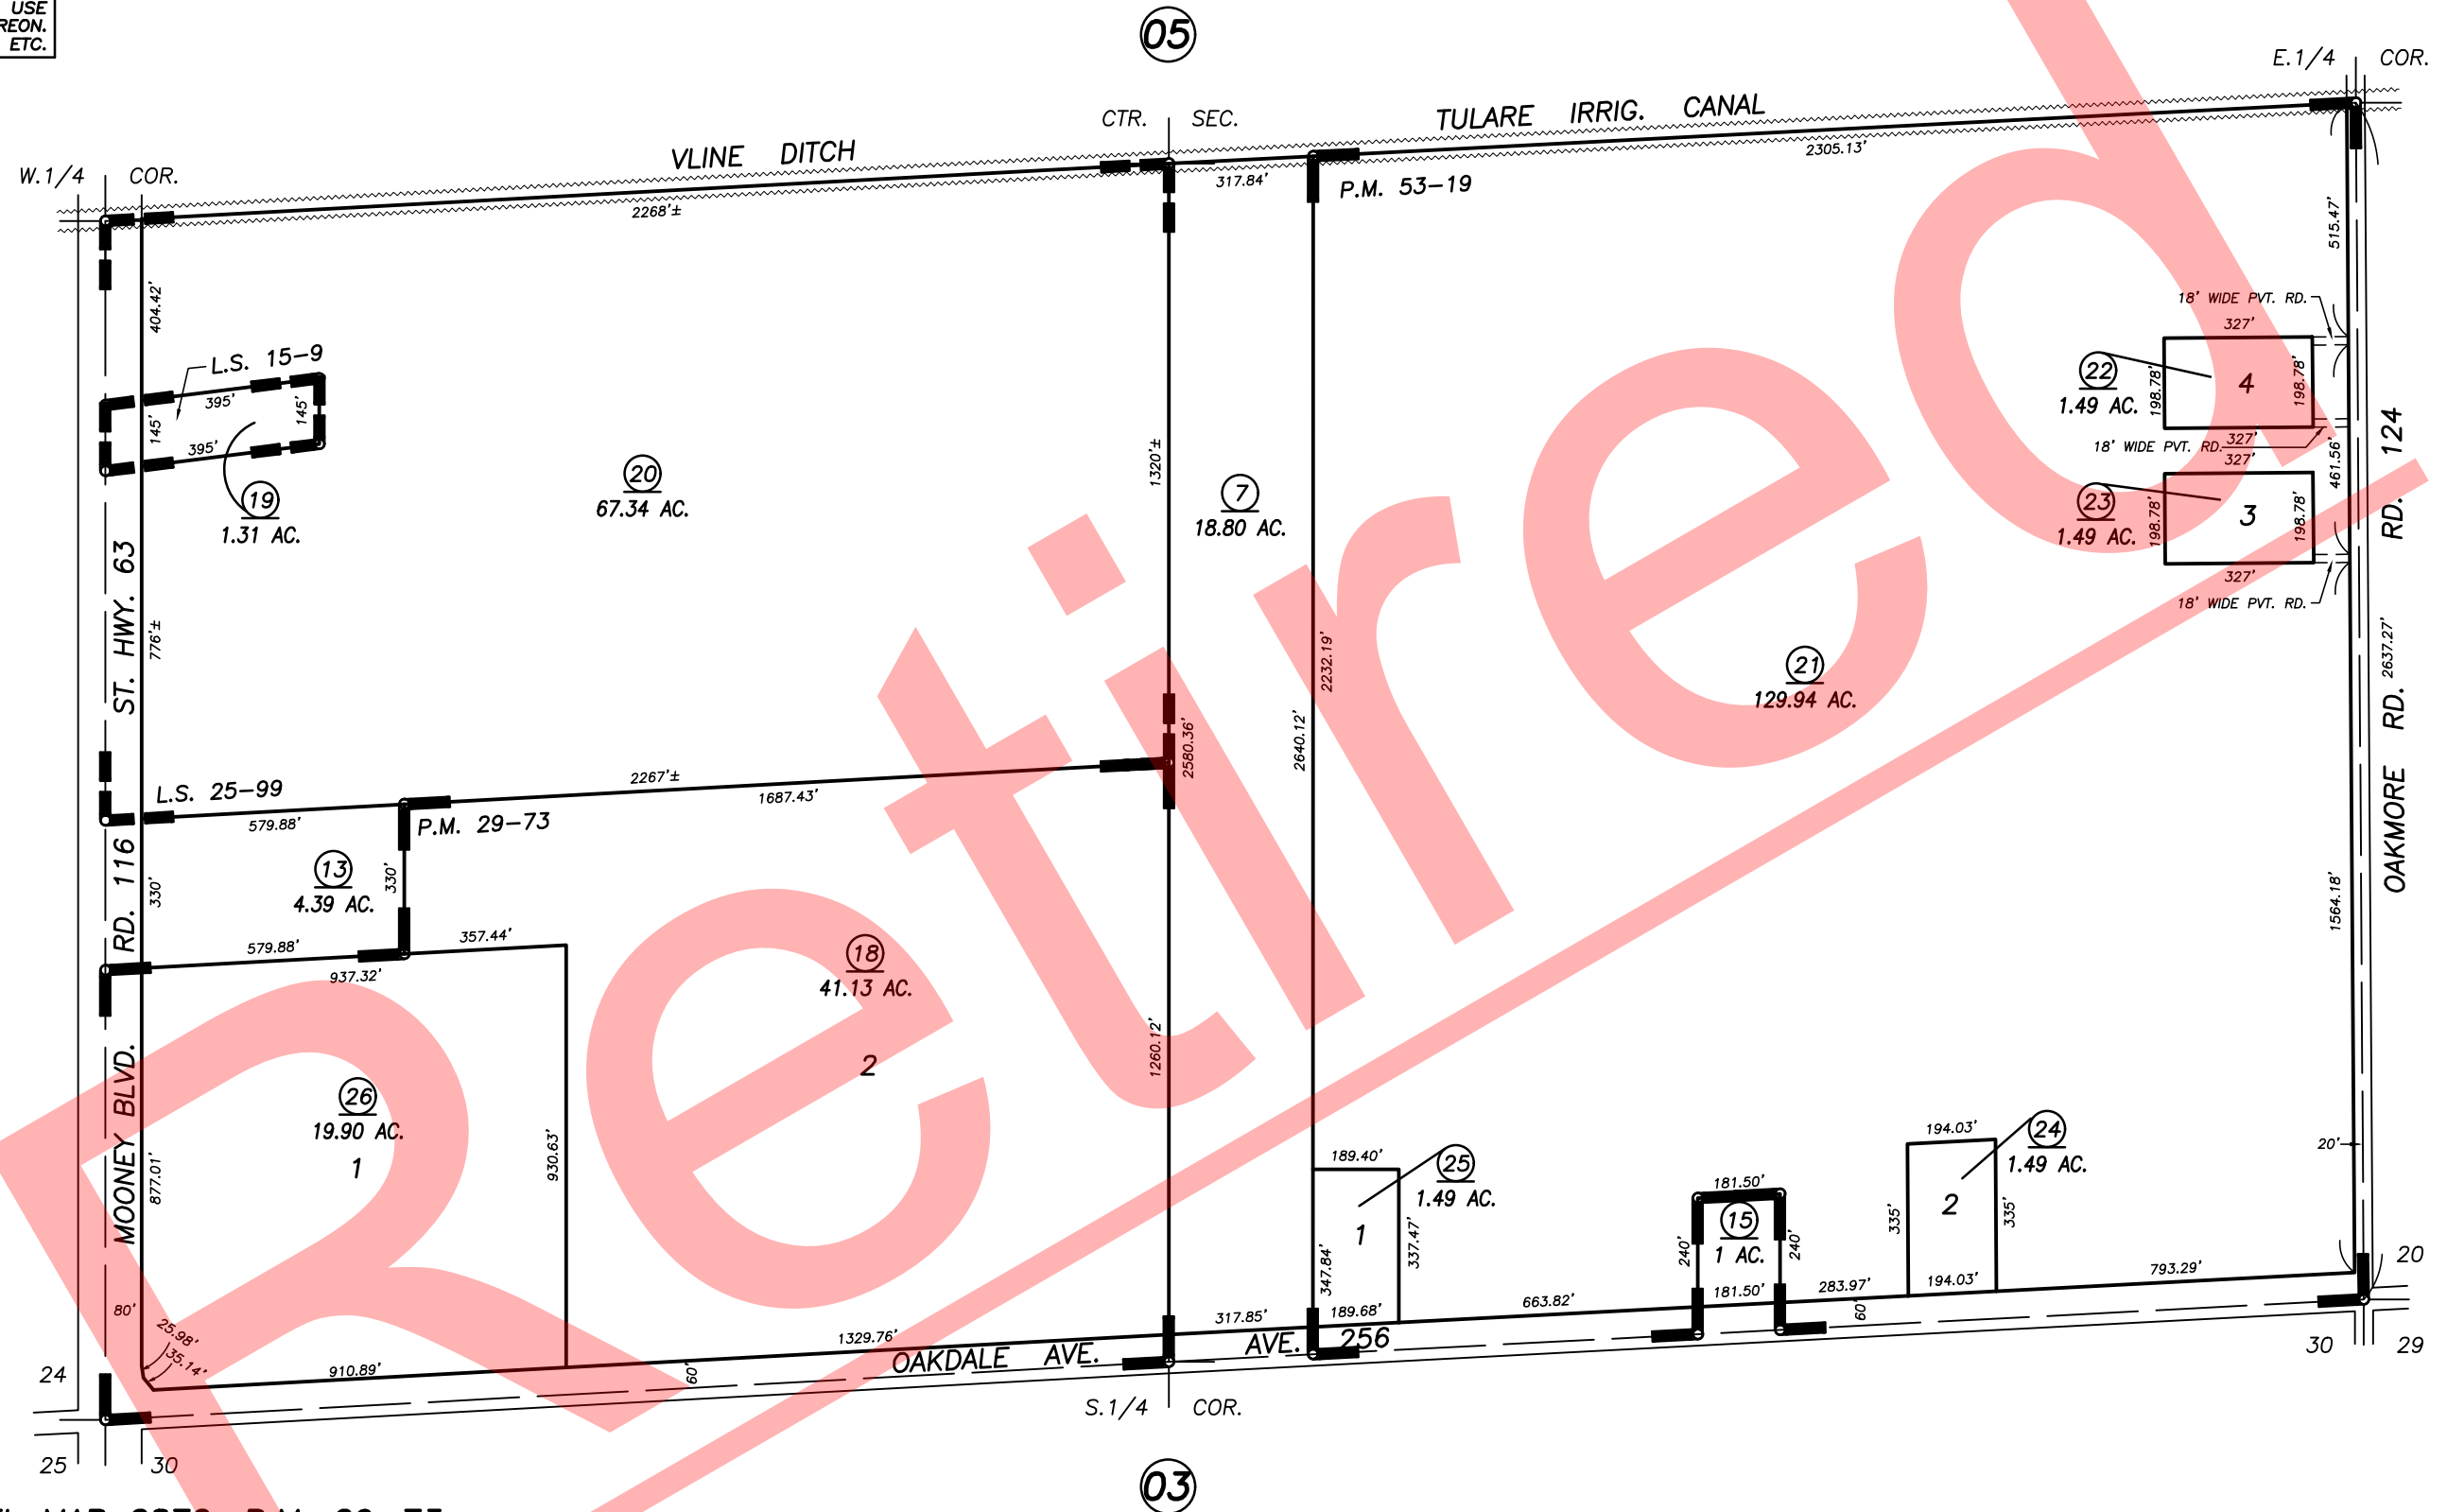

PARCEL MAP 2872, P.M. 29-73
 RECORD OF SURVEY, L.S. 15-9
 RECORD OF SURVEY, L.S. 25-99
 PARCEL MAP 5212, P.M. 53-19

VICINITY OF TULARE
 ASSESSOR'S MAPS BK. 150 , PG.04
 COUNTY OF TULARE, CALIFORNIA, U.S.A.

NOTE: Assessor's Parcel Numbers Shown in Circles (1) (123)
 Assessor's Block Numbers Shown in Ellipses

2017-0080254	03/27/2018	NFL
REVISION	DATE	TECH