


DISCLAIMER
 THIS MAP WAS PREPARED FOR LOCAL PROPERTY ASSESSMENT PURPOSES ONLY AND THE PARCELS SHOWN HEREON MAY NOT COMPLY WITH STATE AND LOCAL SUBDIVISION ORDINANCES, AND NO LIABILITY IS ASSUMED FOR THE USE OF THE INFORMATION SHOWN HEREON.

N 1/2 SECTION 21, T.19S., R.25E., M.D.B. & M.

Tax Area Code 150-08

145-002
 145-007

Bk. 126

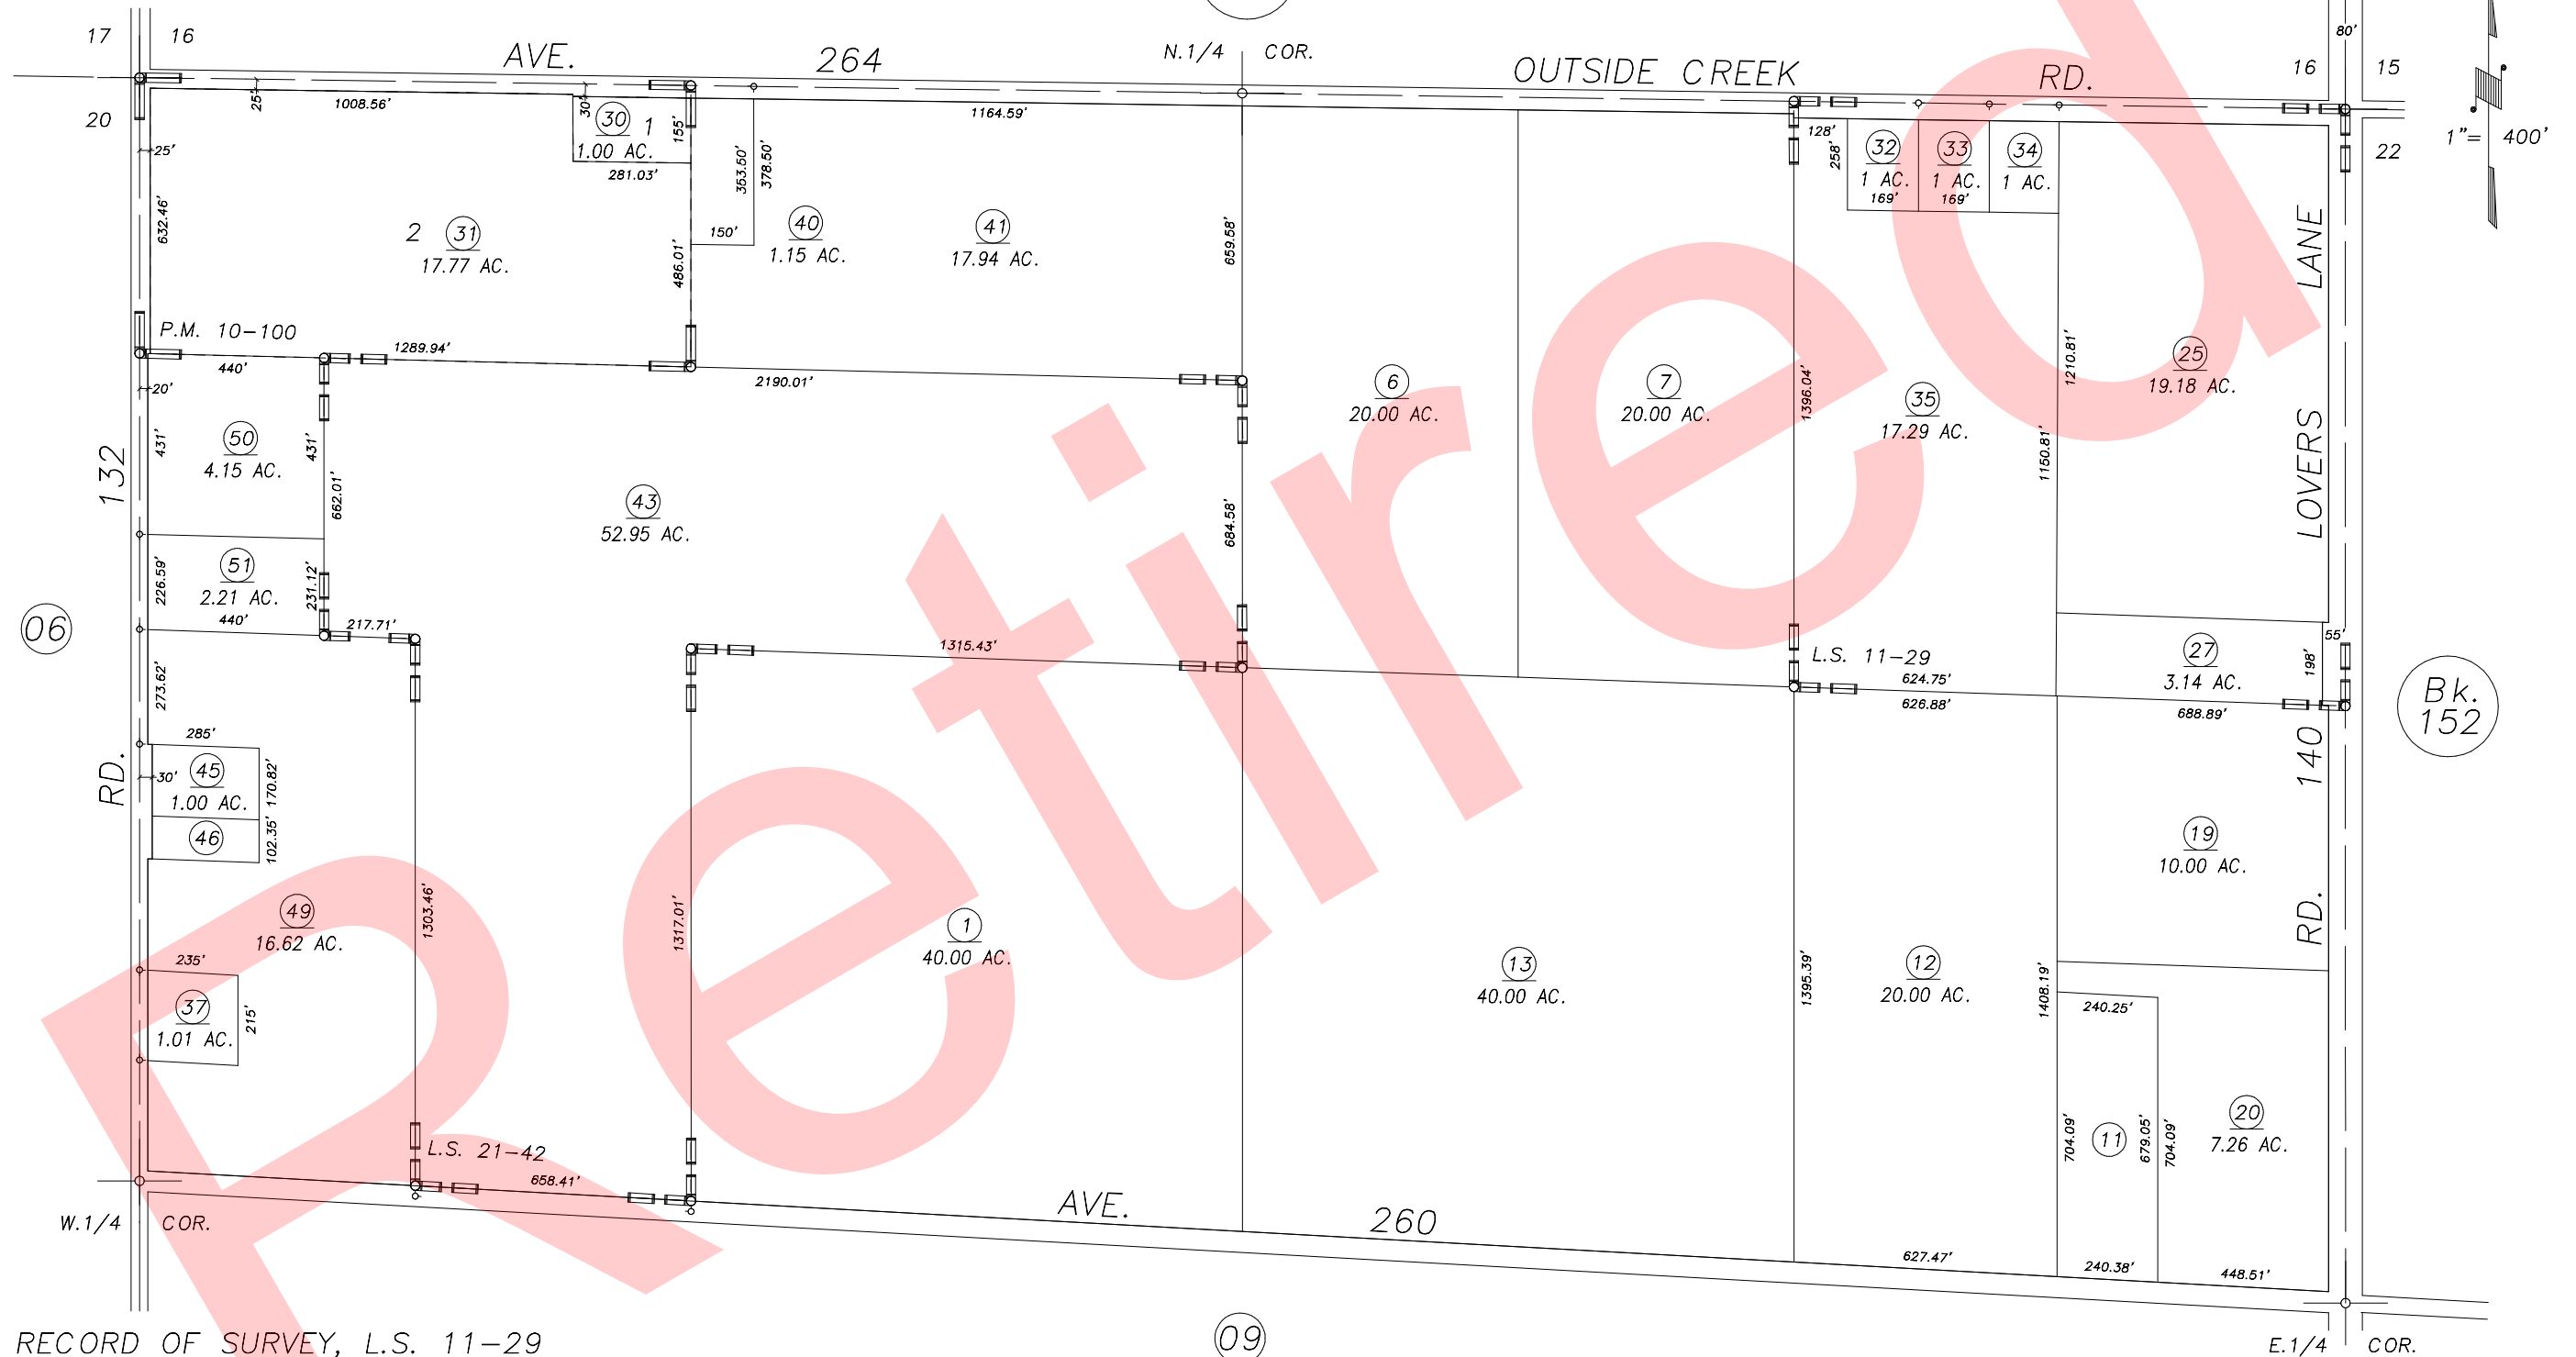

PLA 95-059	2/27/97	KPT	BY
REVISION	DATE		

RECORD OF SURVEY, L.S. 11-29
 PARCEL MAP 999, P.M. 10-100
 RECORD OF SURVEY, L.S. 21-42

ASSESSOR'S MAPS BK. 150 , PG. 08 .
 COUNTY OF TULARE, CALIF.

NOTE: Assessor's Block Numbers Shown in Ellipses
 Assessor's Parcel Numbers Shown in Circles

97/98