


DISCLAIMER
THIS MAP WAS PREPARED FOR LOCAL PROPERTY ASSESSMENT PURPOSES ONLY. THE PARCELS SHOWN HEREON MAY NOT COMPLY WITH STATE AND LOCAL SUBDIVISION ORDINANCES. NO LIABILITY IS ASSUMED FOR THE USE OF THE INFORMATION HEREON.
R & T CODE SEC. 327, 408.3, ETC.
REVISED: 02/08/2016
REASON: 2015-0075605
CAD TECH: ARL

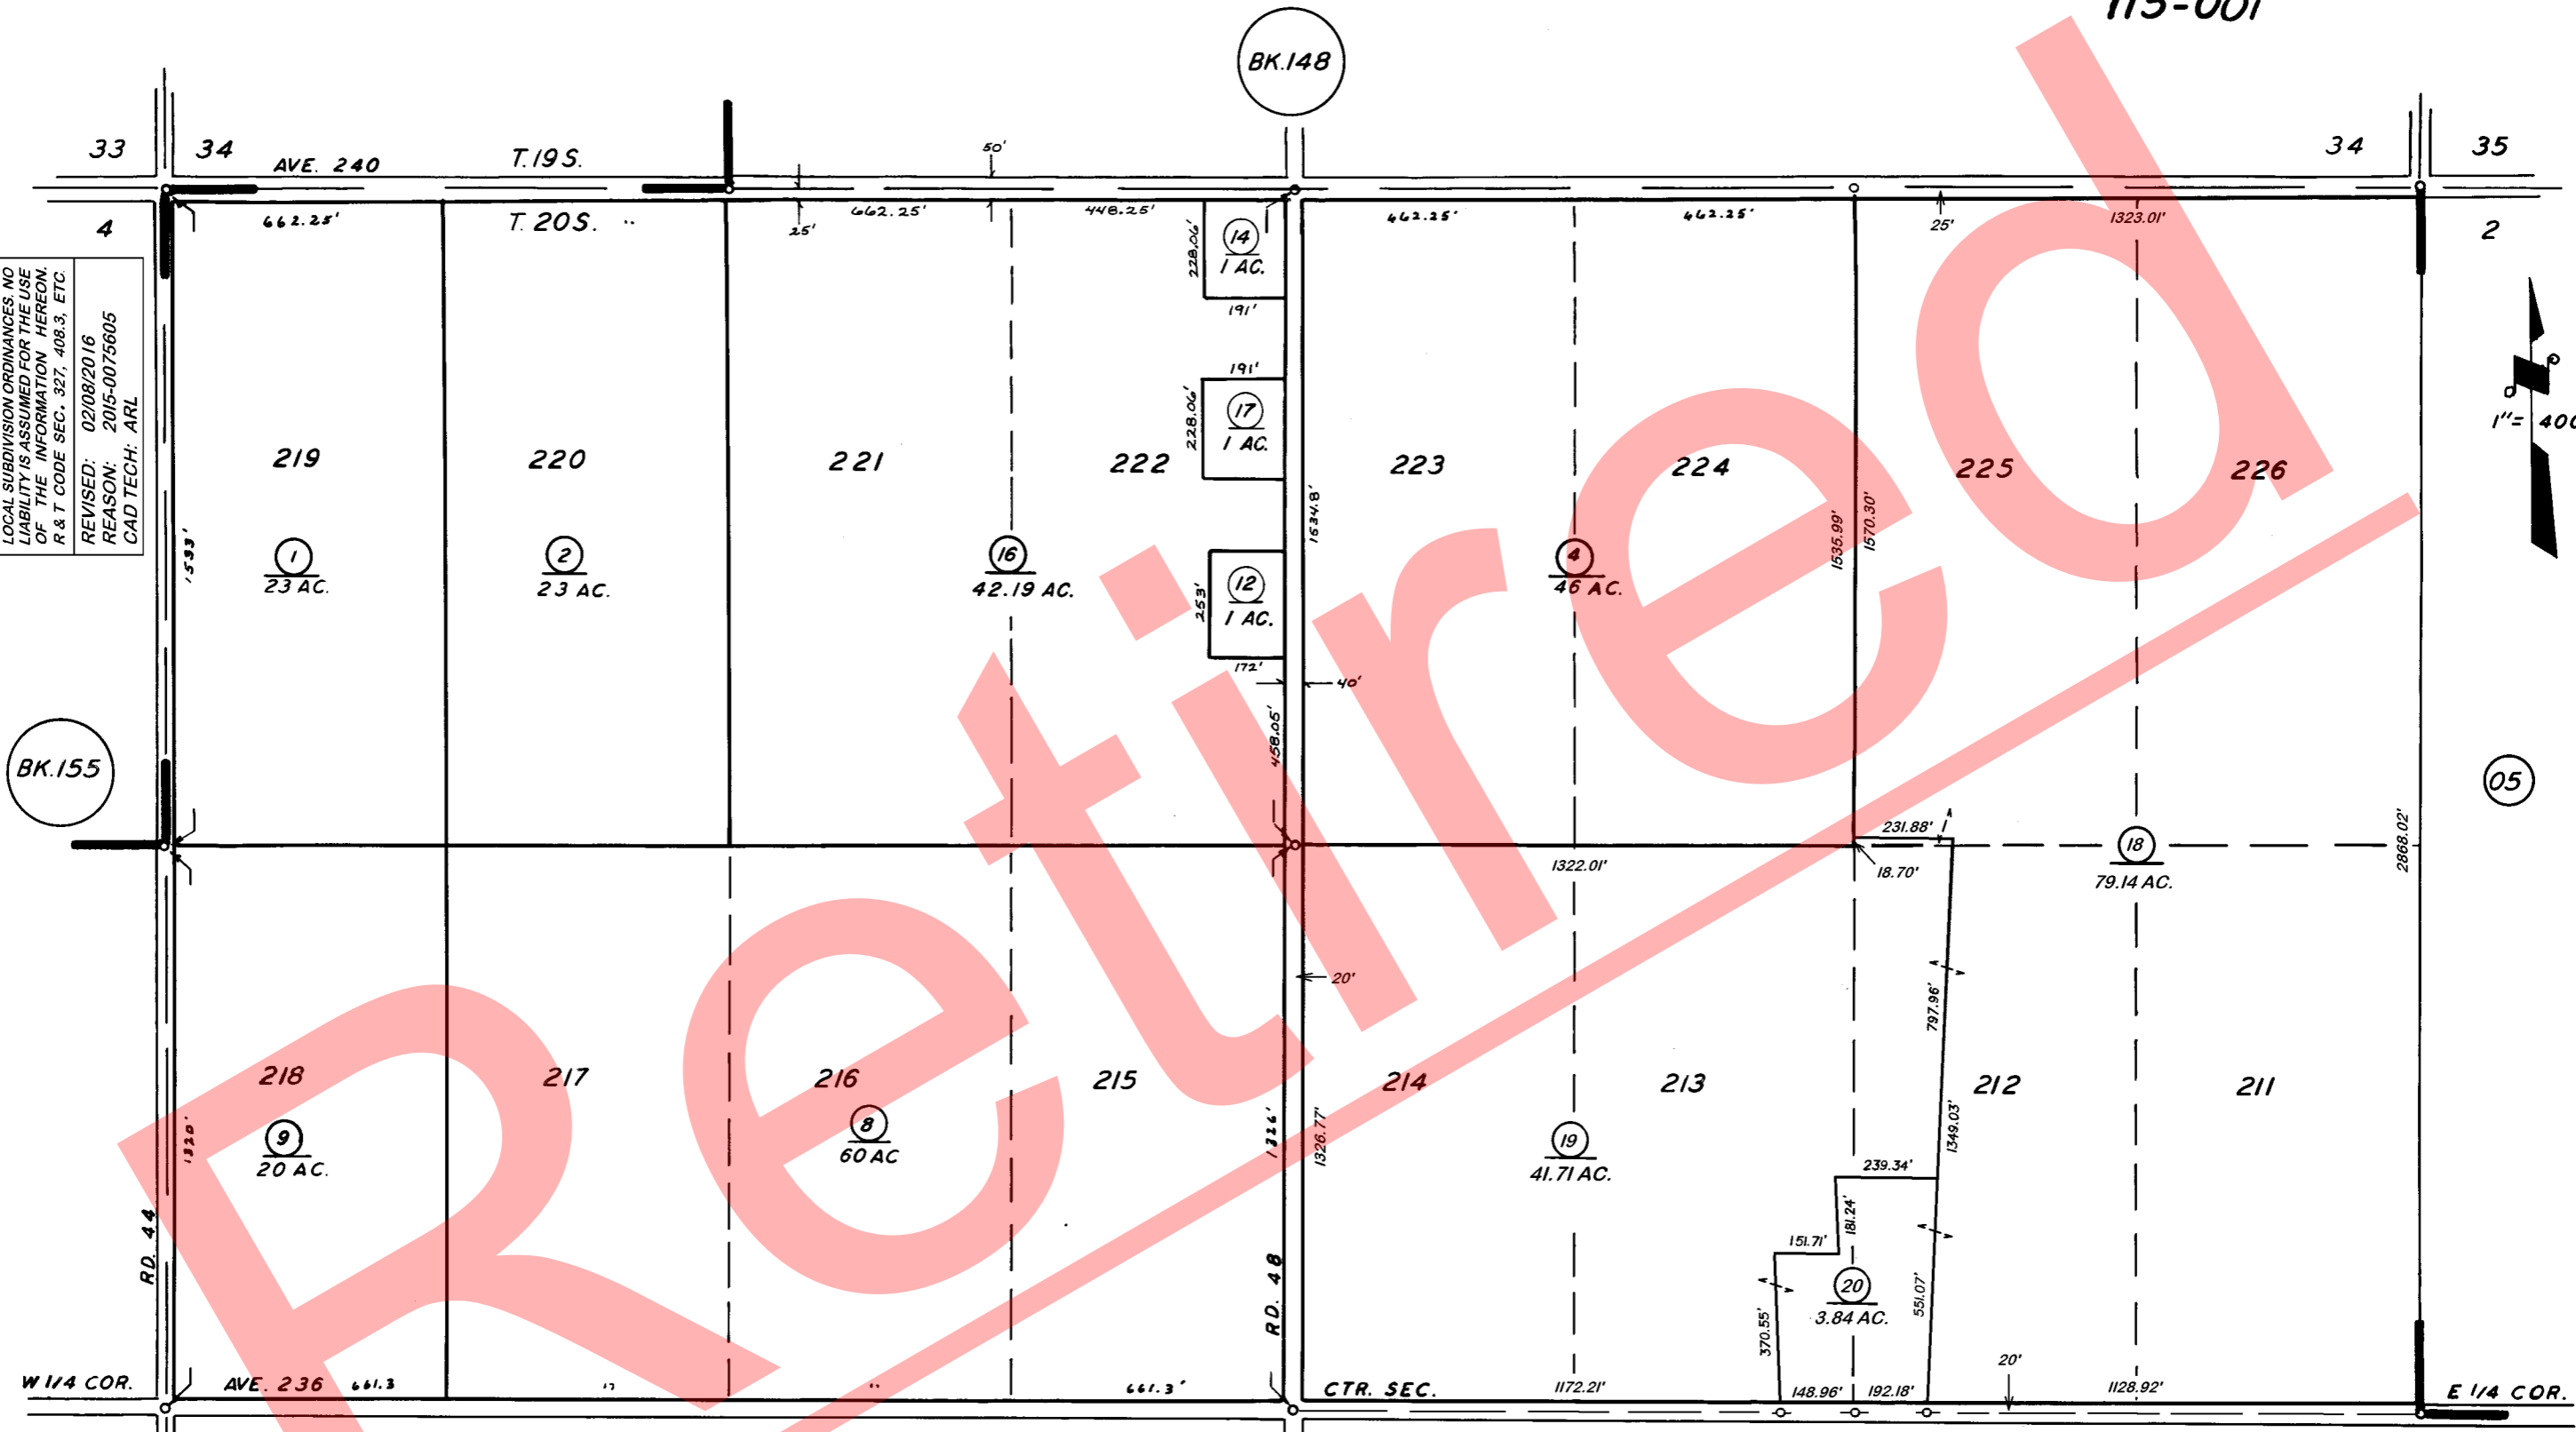

POR. CALIF. FARMLAND TRACT R.M. 7-49

VICINITY OF TULARE
ASSESSOR'S MAPS BK. 158 PG. 04
COUNTY OF TULARE, CALIF.

NOTE -- ASSESSOR'S BLOCK NUMBERS SHOWN IN ELLIPSES
ASSESSOR'S PARCEL NUMBERS SHOWN IN CIRCLES

