


DISCLAIMER
 THIS MAP WAS PREPARED FOR LOCAL PROPERTY ASSESSMENT PURPOSES ONLY. THE PARCELS SHOWN HEREON MAY NOT COMPLY WITH STATE AND LOCAL SUBDIVISION ORDINANCES. NO LIABILITY IS ASSUMED FOR THE USE OF THE INFORMATION HEREON. R & T CODE SEC. 327, 408.3, ETC.
 REVISED: 1/21/2021
 REASON: 2020-0041892
 CAD TECH: NFL

SV₂ OF SEC. 2, T. 20S., R. 23E., M. D. B. & M.

TAX CODE AREA 158-06

115-001

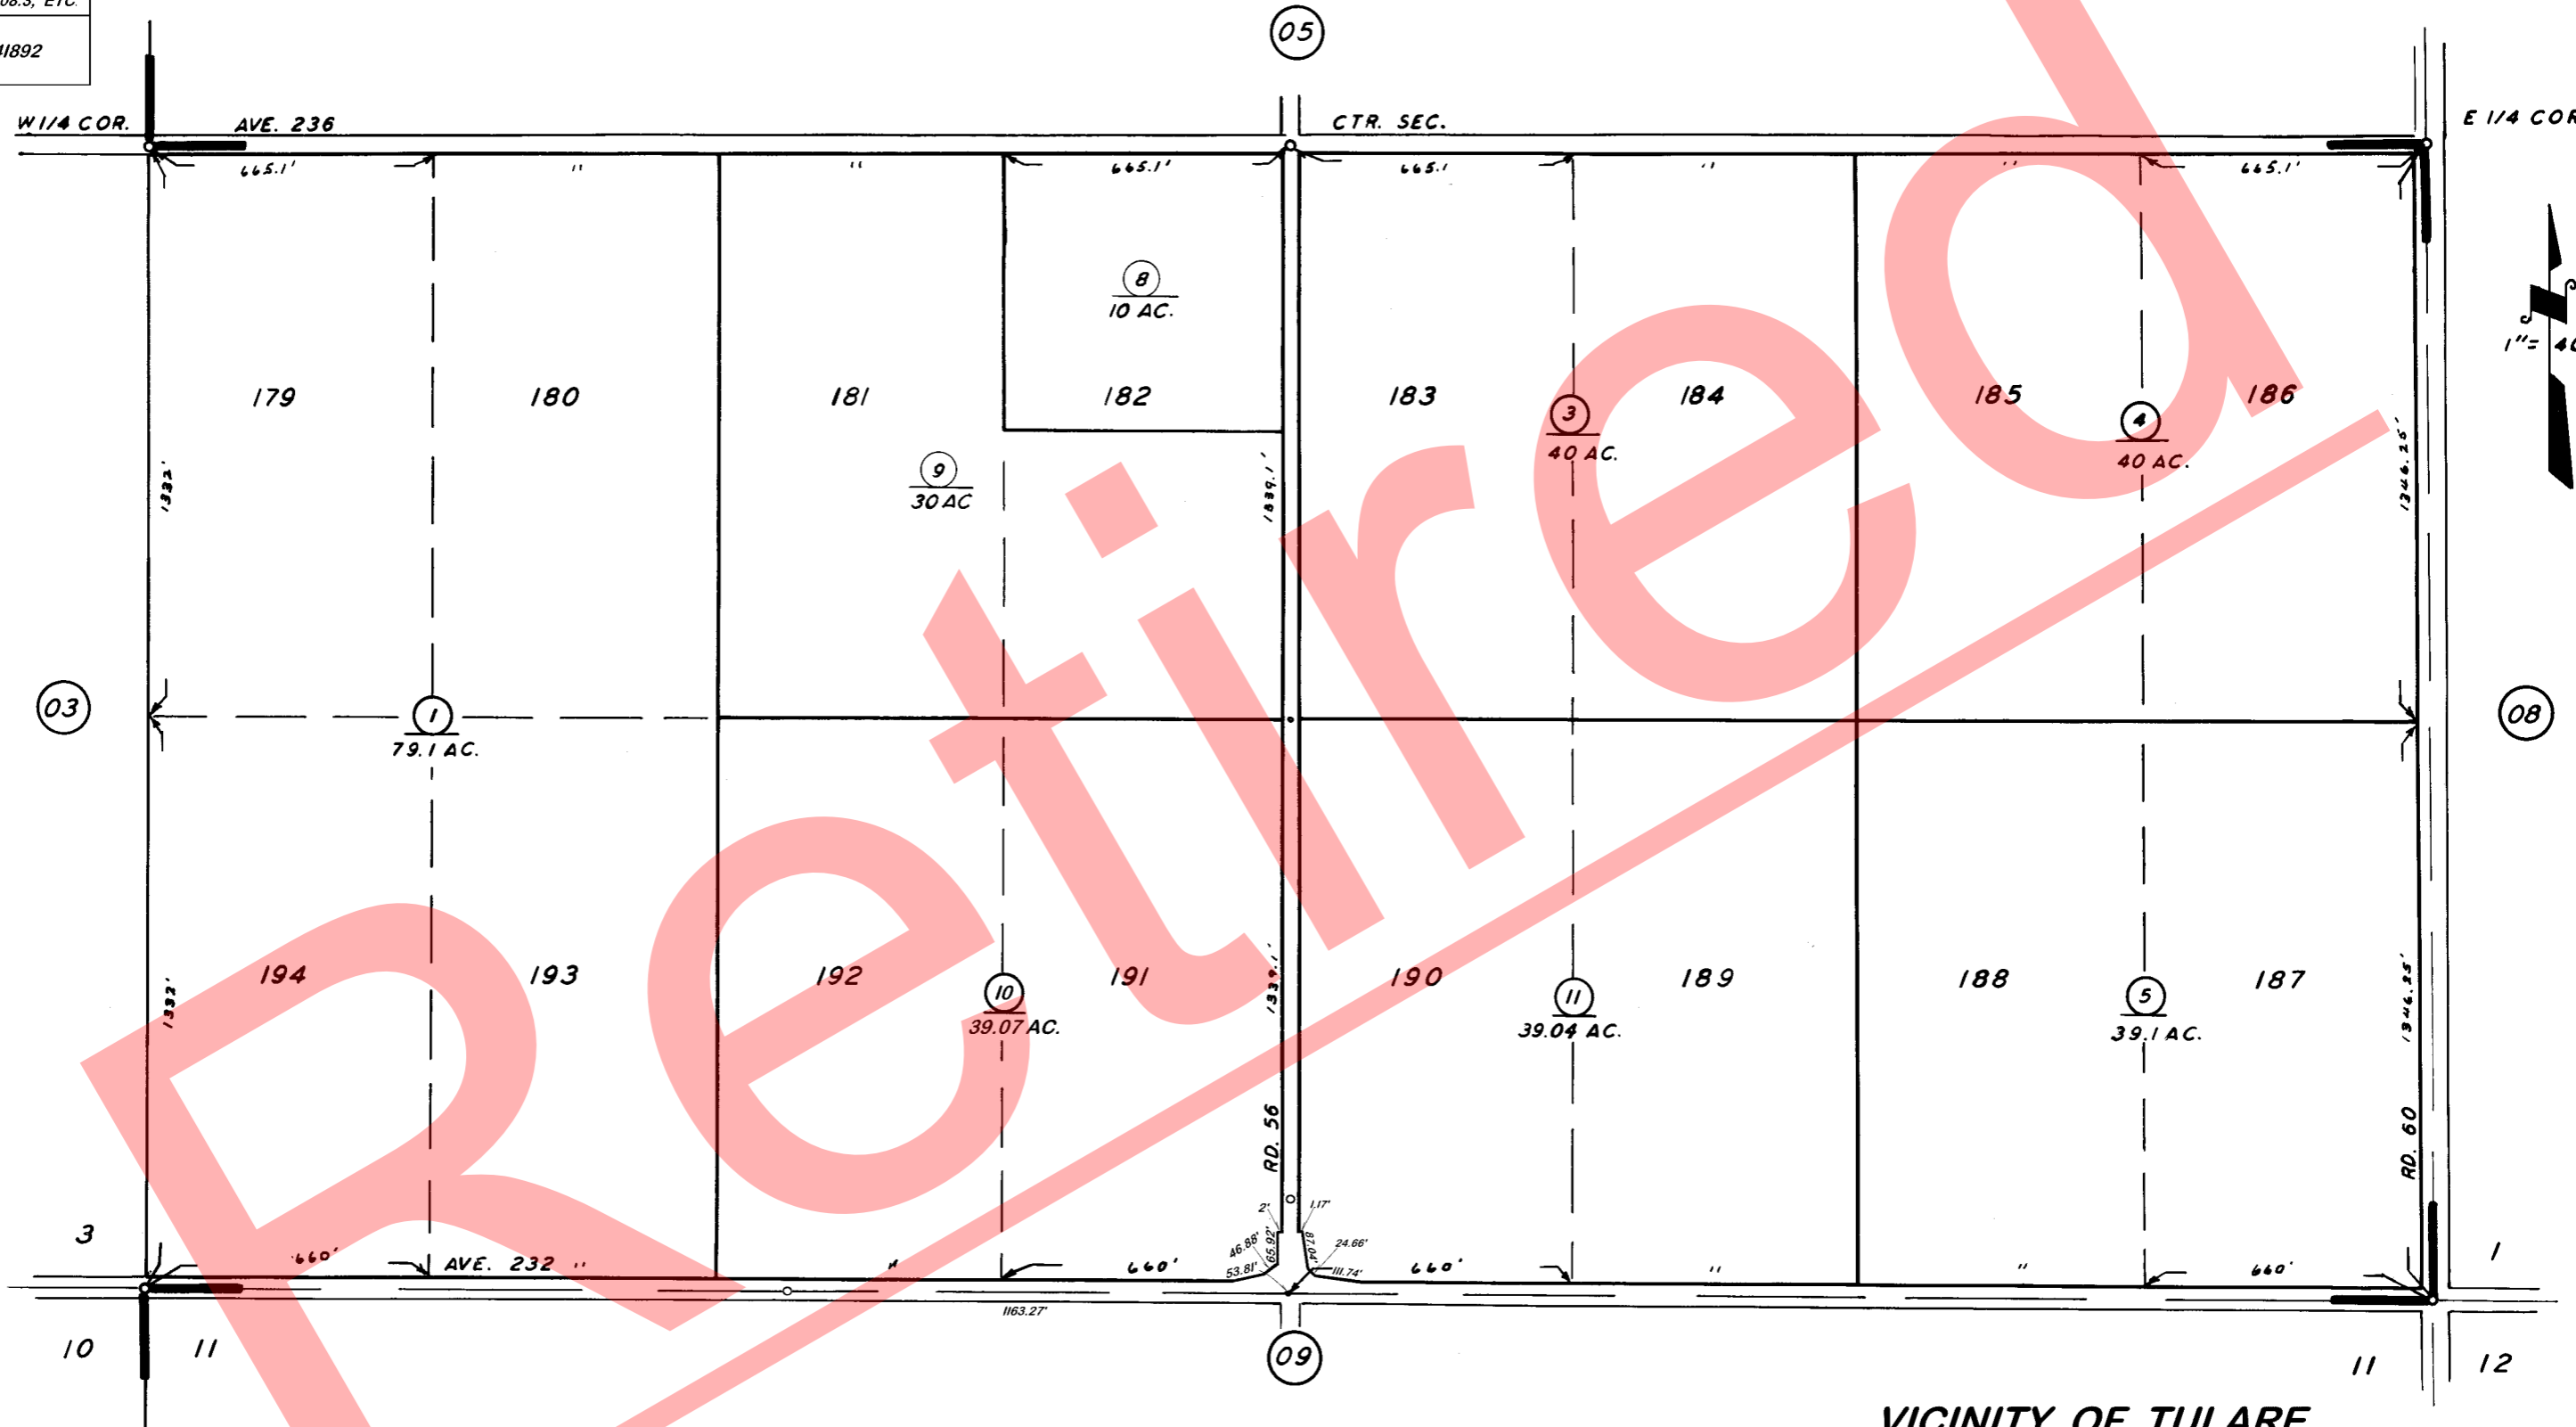

POR. CALIF. FARMLAND TRACT R. M. 7-49

VICINITY OF TULARE
 ASSESSOR'S MAPS BK. 158 PG. 06
 COUNTY OF TULARE, CALIF.

NOTE — ASSESSOR'S BLOCK NUMBERS SHOWN IN ELLIPSES
 ASSESSOR'S PARCEL NUMBERS SHOWN IN CIRCLES

