


**DISCLAIMER**

THIS MAP WAS PREPARED FOR LOCAL PROPERTY ASSESSMENT PURPOSES ONLY. THE PARCELS SHOWN HEREON MAY NOT COMPLY WITH STATE AND LOCAL SUBDIVISION ORDINANCES. NO LIABILITY IS ASSUMED FOR THE USE OF THE INFORMATION HEREON.

REVISED: 10/04/2007  
REASON: 2005-0070289  
CAD TECH: JRS

SEC.'S 15 & 22, T.20S., R.23E., M. D. B. & M.

TAX CODE AREA 060-001 158-12

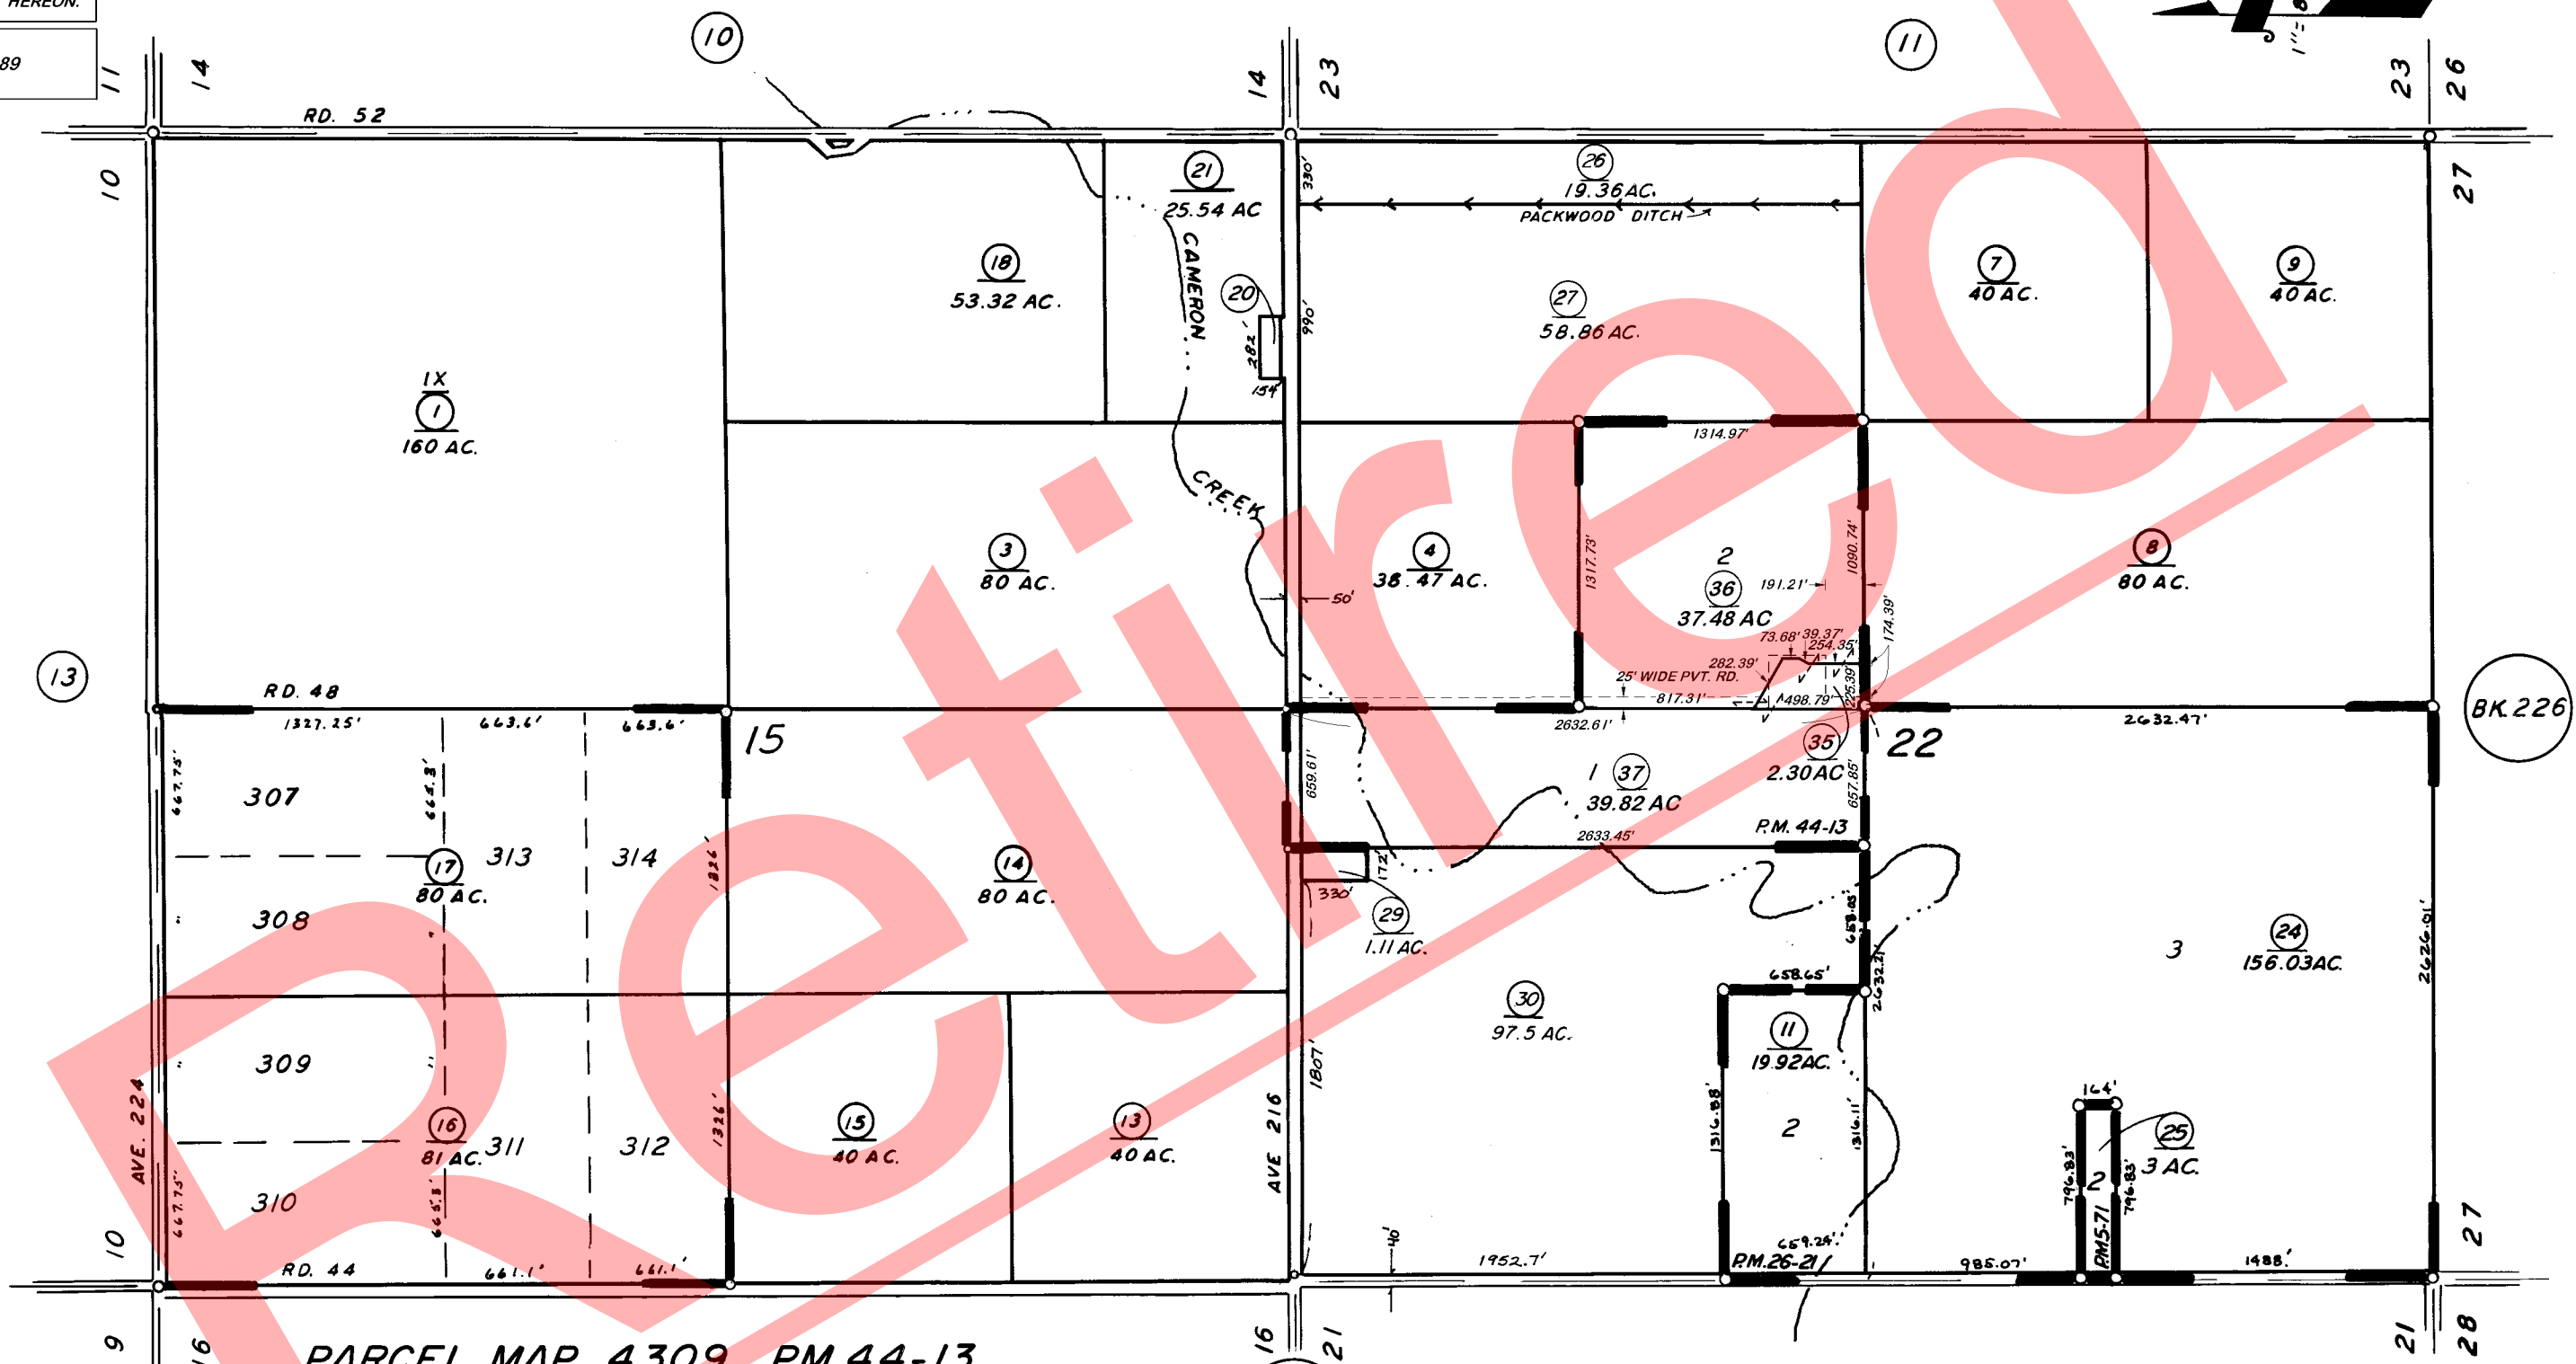

PARCEL MAP 4309 P.M. 44-13  
PARCEL MAP 471 P.M. 5-71  
POR. PARCEL MAP 2520 P.M. 26-21  
POR. CALIF. FARMLAND TRACT R.M. 7-49

VICINITY OF TULARE  
ASSESSOR'S MAPS BK. 158, PG. 12.  
COUNTY OF TULARE, CALIF.

NOTE - ASSESSOR'S BLOCK NUMBERS SHOWN IN ELLIPSES  
ASSESSOR'S PARCEL NUMBERS SHOWN IN CIRCLES