



DISCLAIMER
This map was prepared for local property assessment purposes only and the parcels shown hereon may not comply with state and local subdivision ordinances, and no liability is assumed for the use of the information shown hereon.

REVISION	DATE	BY
12-06 0132453	5/27/08	BB

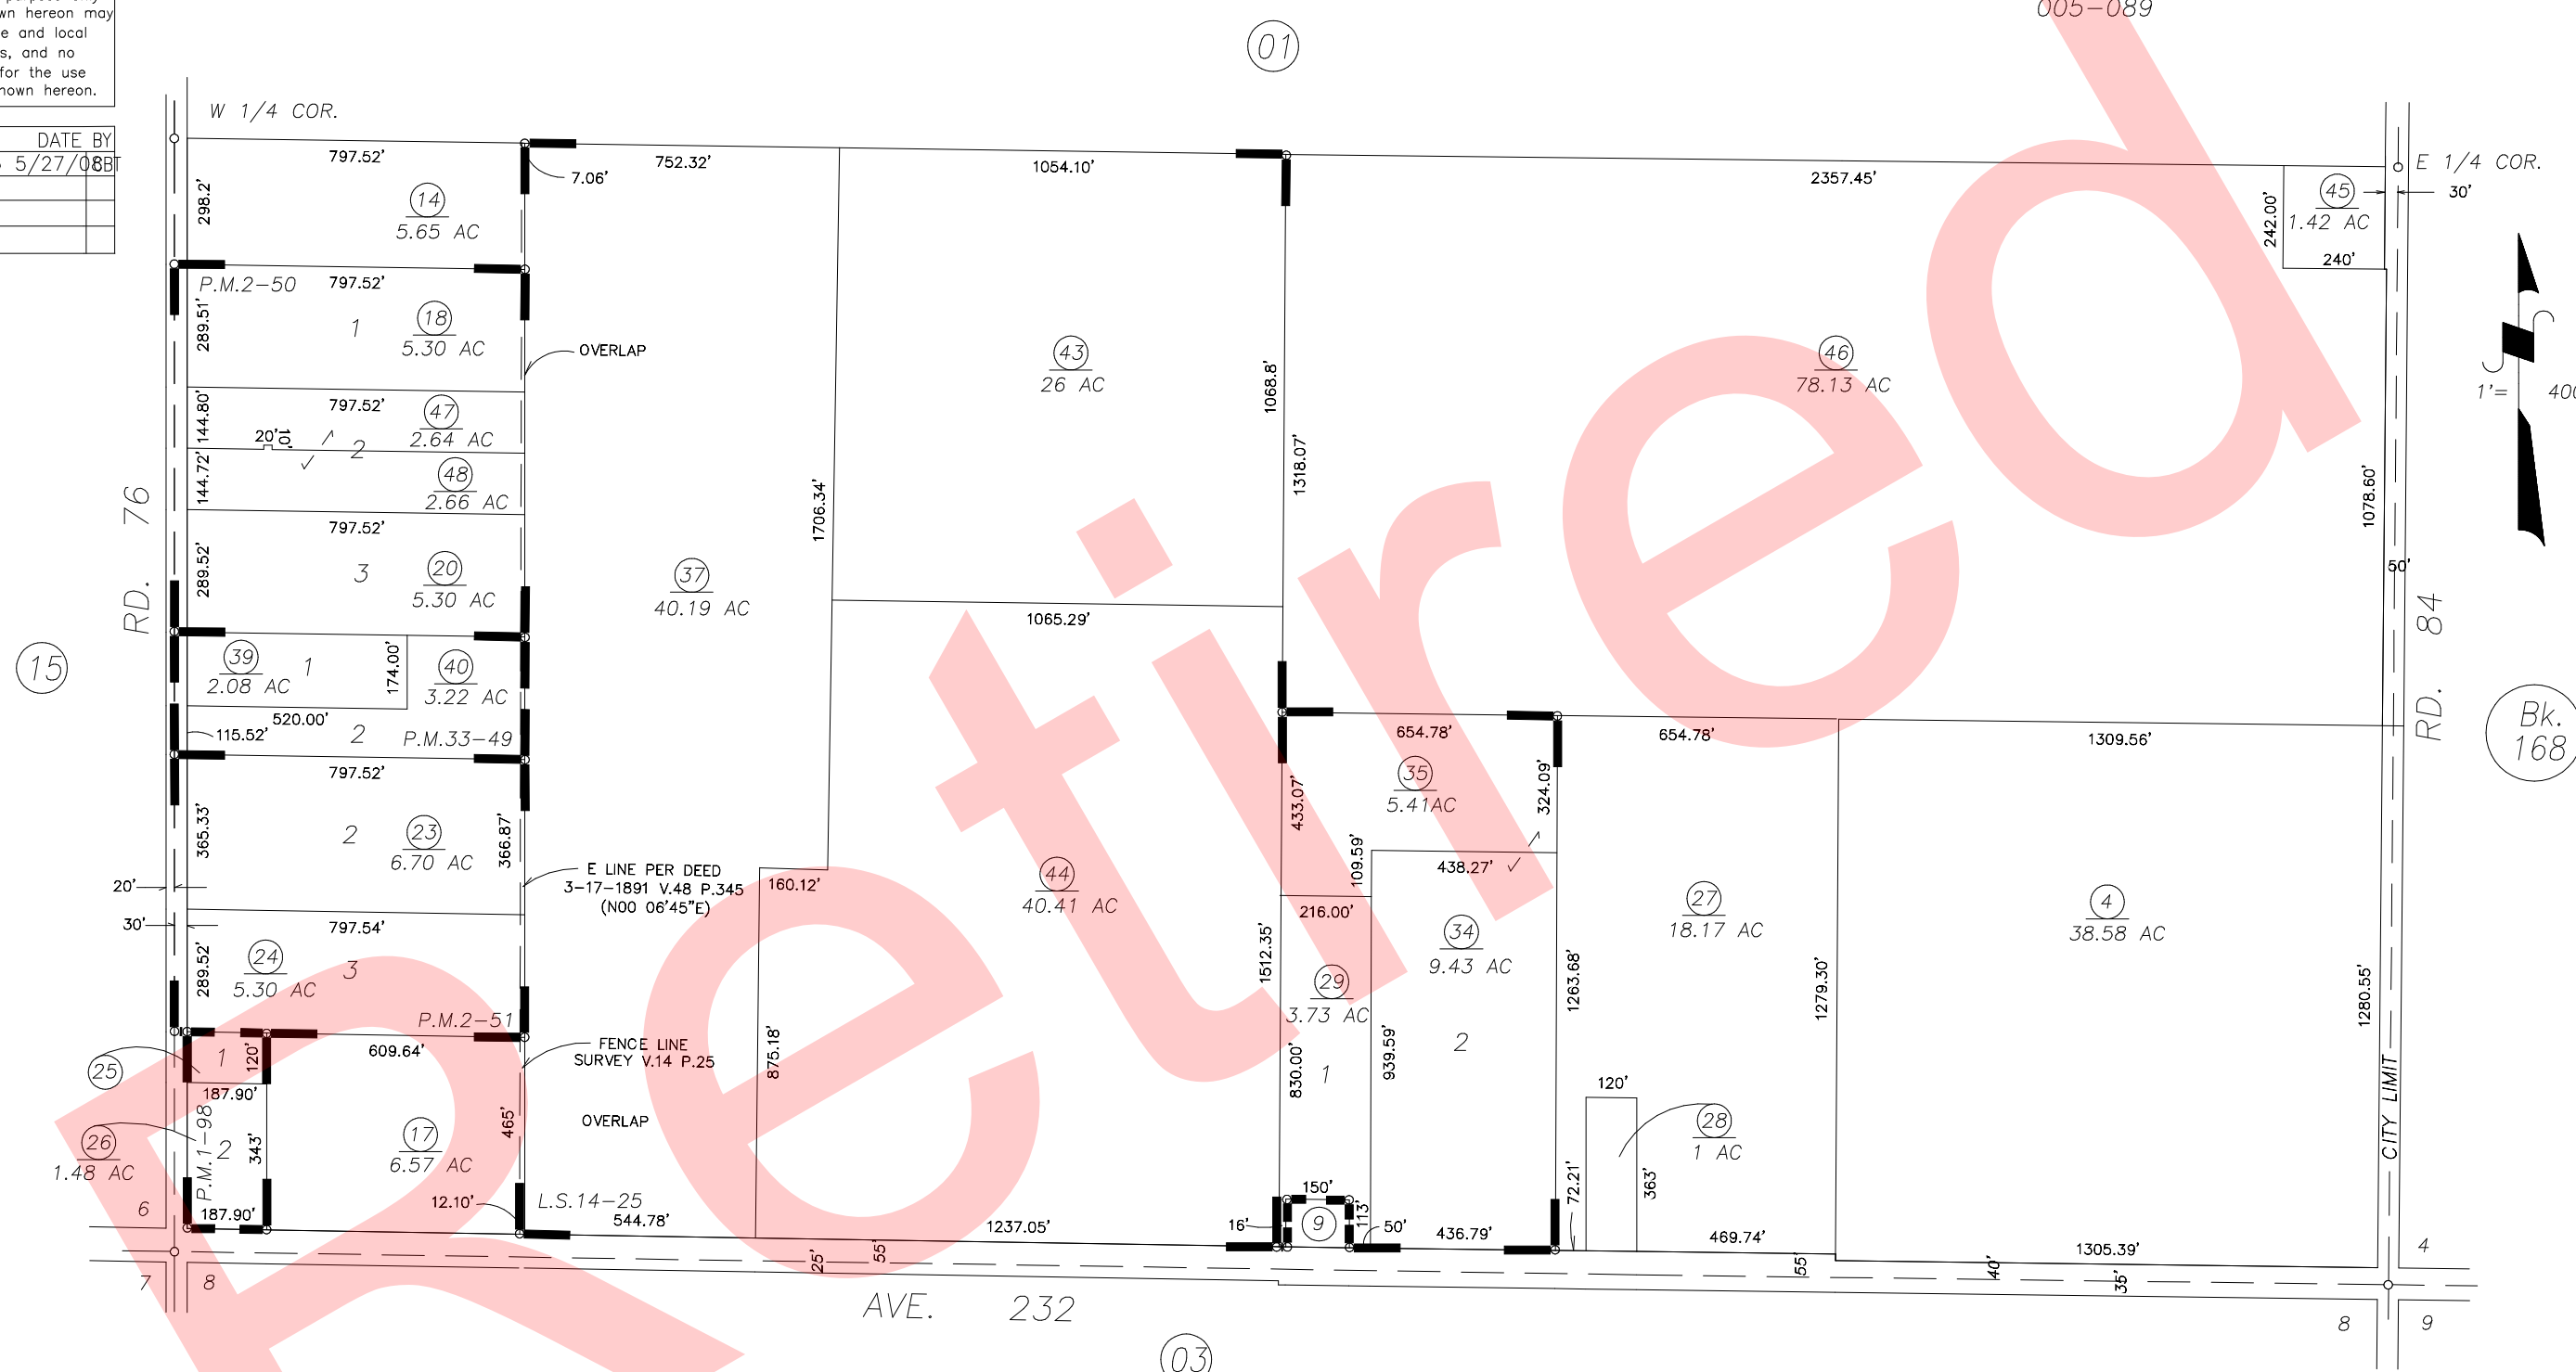

(15)

(01)

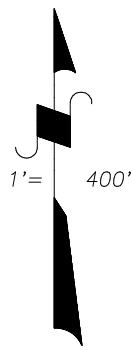

Bk. 168

RECORD OF SURVEY L.S. 14-25
 PARCEL MAP 98 P.M. 1-98
 PARCEL MAP 150 P.M. 2-50
 PARCEL MAP 151 P.M. 2-51
 PARCEL MAP 1643 P.M. 17-44
 PARCEL MAP 3247 P.M. 33-49

ASSESSOR'S MAPS BK. 160, PG. 02
 COUNTY OF TULARE, CALIF.

NOTE - ASSESSOR'S BLOCK NUMBERS SHOWN IN ELLIPSES
 ASSESSOR'S PARCEL NUMBERS SHOWN IN CIRCLES