


S1/2 SEC.5, T.20S., R.24E., M.D.B.&M.

Tax Area Codes 160-02  
115-001  
005-089

**DISCLAIMER**  
THIS MAP WAS PREPARED FOR LOCAL PROPERTY ASSESSMENT PURPOSES ONLY AND THE PARCELS SHOWN HEREON MAY NOT COMPLY WITH STATE AND LOCAL SUBDIVISION ORDINANCES, AND NO LIABILITY IS ASSUMED FOR THE USE OF THE INFORMATION SHOWN HEREON.

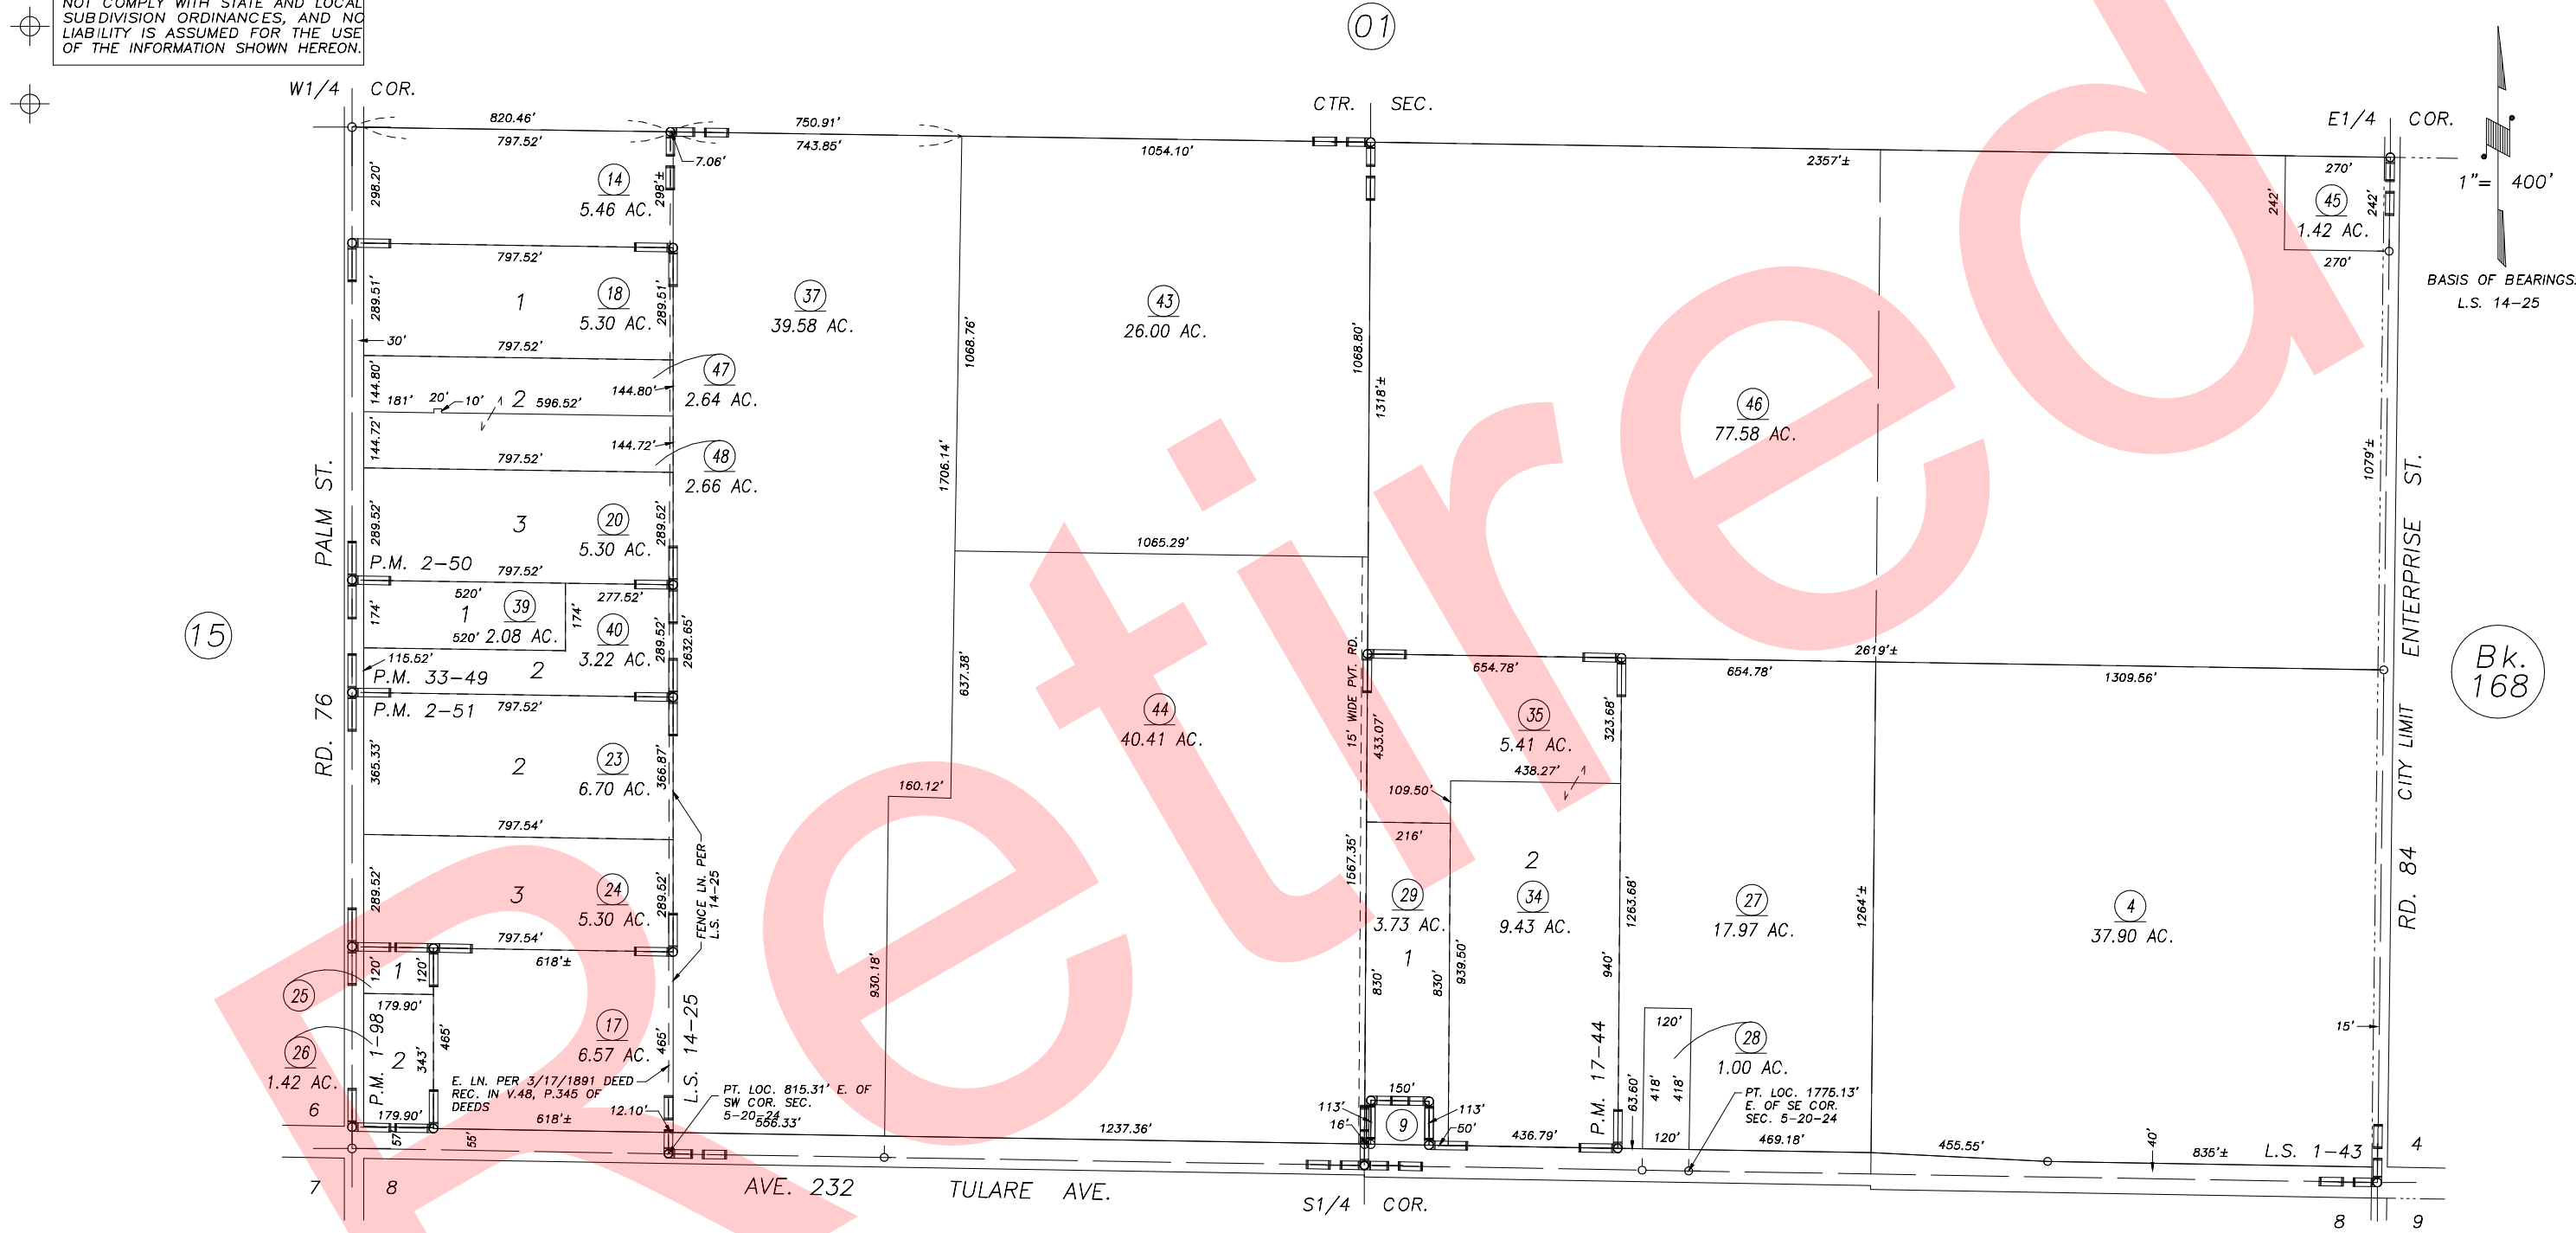

POR. RECORD OF SURVEY, L.S. 1-43  
PARCEL MAP 98, P.M. 1-98  
PARCEL MAP 150, P.M. 2-50  
PARCEL MAP 151, P.M. 2-51  
PARCEL MAP 1643, P.M. 17-44  
RECORD OF SURVEY, L.S. 14-25  
PARCEL MAP 3247, P.M. 33-49

VICINITY OF TULARE  
ASSESSOR'S MAPS BK.160 , PG.02  
COUNTY OF TULARE, CALIFORNIA, U.S.A.

NOTE: Assessor's Parcel Numbers Shown in Circles (1) (123)  
Assessor's Block Numbers Shown in Elipses (15) (16) (17) (23) (24) (25) (26) (27) (28) (29) (34) (35) (36) (37) (39) (40) (43) (44) (45) (46) (47) (48) (49)

CAD CONVERSION	01/13/2011	LLB
REVISION	DATE	TECH