


DISCLAIMER
 THIS MAP WAS PREPARED FOR LOCAL PROPERTY ASSESSMENT PURPOSES ONLY AND THE PARCELS SHOWN HEREON MAY NOT COMPLY WITH STATE AND LOCAL SUBDIVISION ORDINANCES, AND NO LIABILITY IS ASSUMED FOR THE USE OF THE INFORMATION SHOWN HEREON.

N1/2 SEC.19 T.20S., R.24E., M.D.B.& M.

Tax Area Code 160-10
 060-001

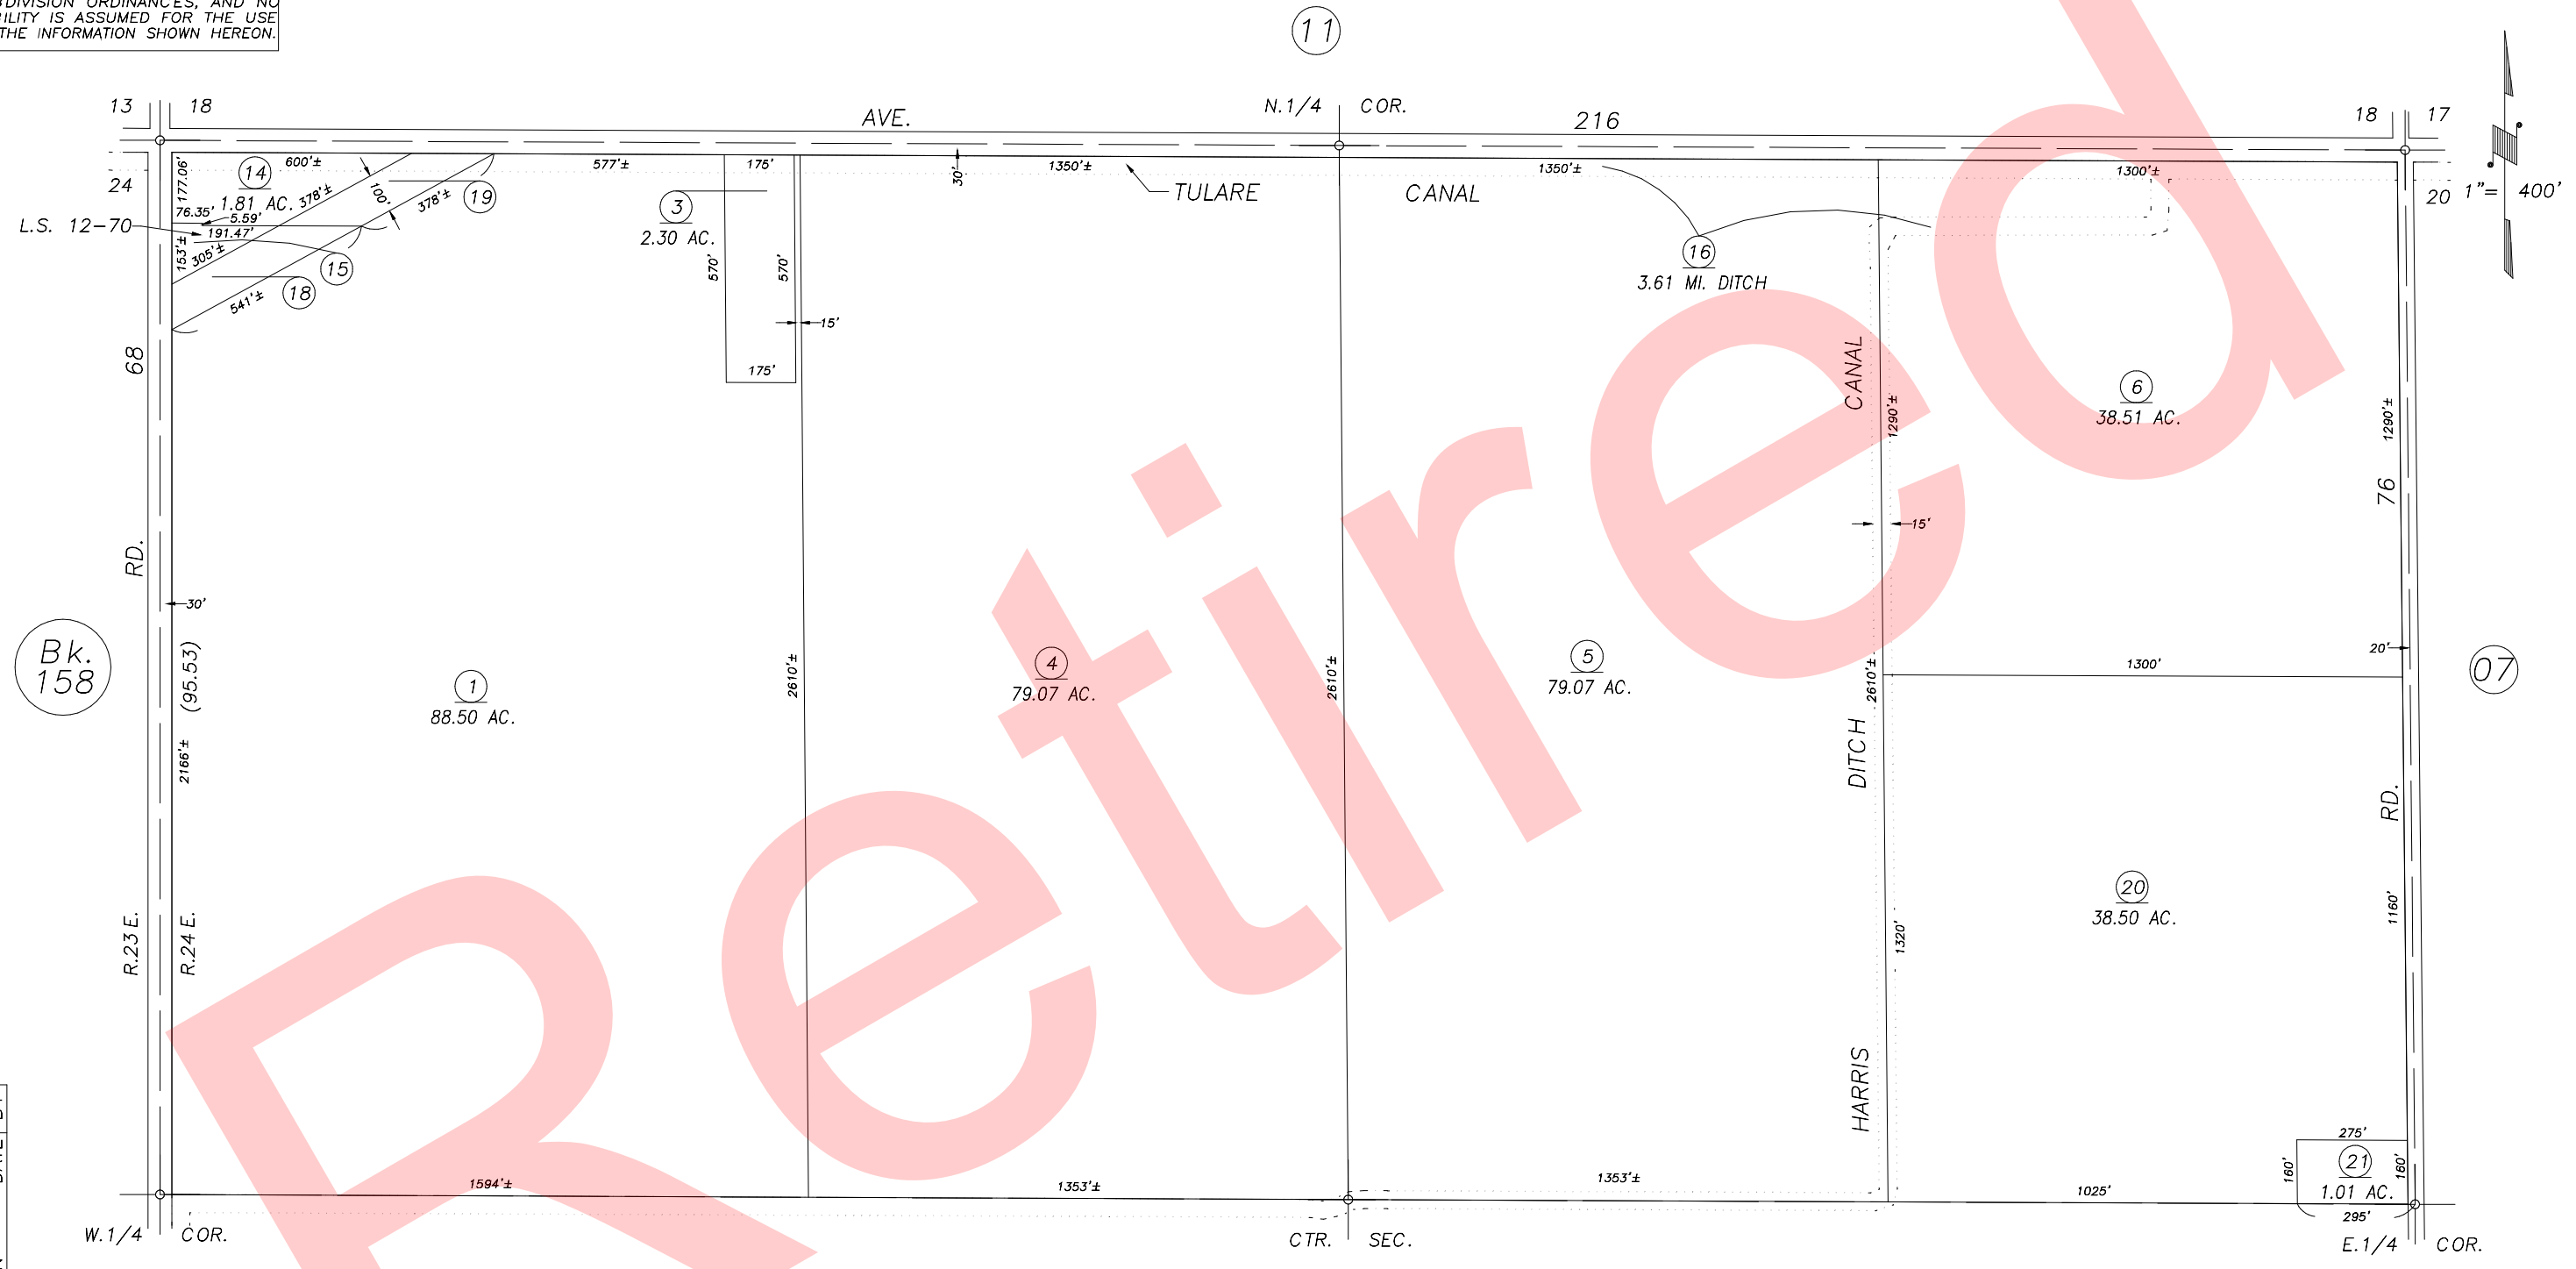

Bk.
 158

REVISION	DATE	SU	BY
2000-0021935	7/30/2001		

POR. RECORD OF SURVEY, L.S. 5-17 (ALL SEC. 19)
 RECORD OF SURVEY, L.S. 12-70
 POR. T.I.D. SURVEY, UNREC.

ASSESSOR'S MAPS BK. 160 , PG. 10 .
 COUNTY OF TULARE, CALIF.

NOTE: Assessor's Block Numbers Shown in Ellipses
 Assessor's Parcel Numbers Shown in Circles

01/02