


S1/2 SEC.6, T.20S., R.24E., M.D.B.&M.

Tax Area Codes 160-15
115-001


DISCLAIMER
THIS MAP WAS PREPARED FOR LOCAL PROPERTY ASSESSMENT PURPOSES ONLY AND THE PARCELS SHOWN HEREON MAY NOT COMPLY WITH STATE AND LOCAL SUBDIVISION ORDINANCES, AND NO LIABILITY IS ASSUMED FOR THE USE OF THE INFORMATION SHOWN HEREON. R & T CODE SEC. 327, 408.3, ETC.

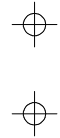

Bk. 158

1" = 400'

BASIS OF BEARINGS:
L.S. 27-97

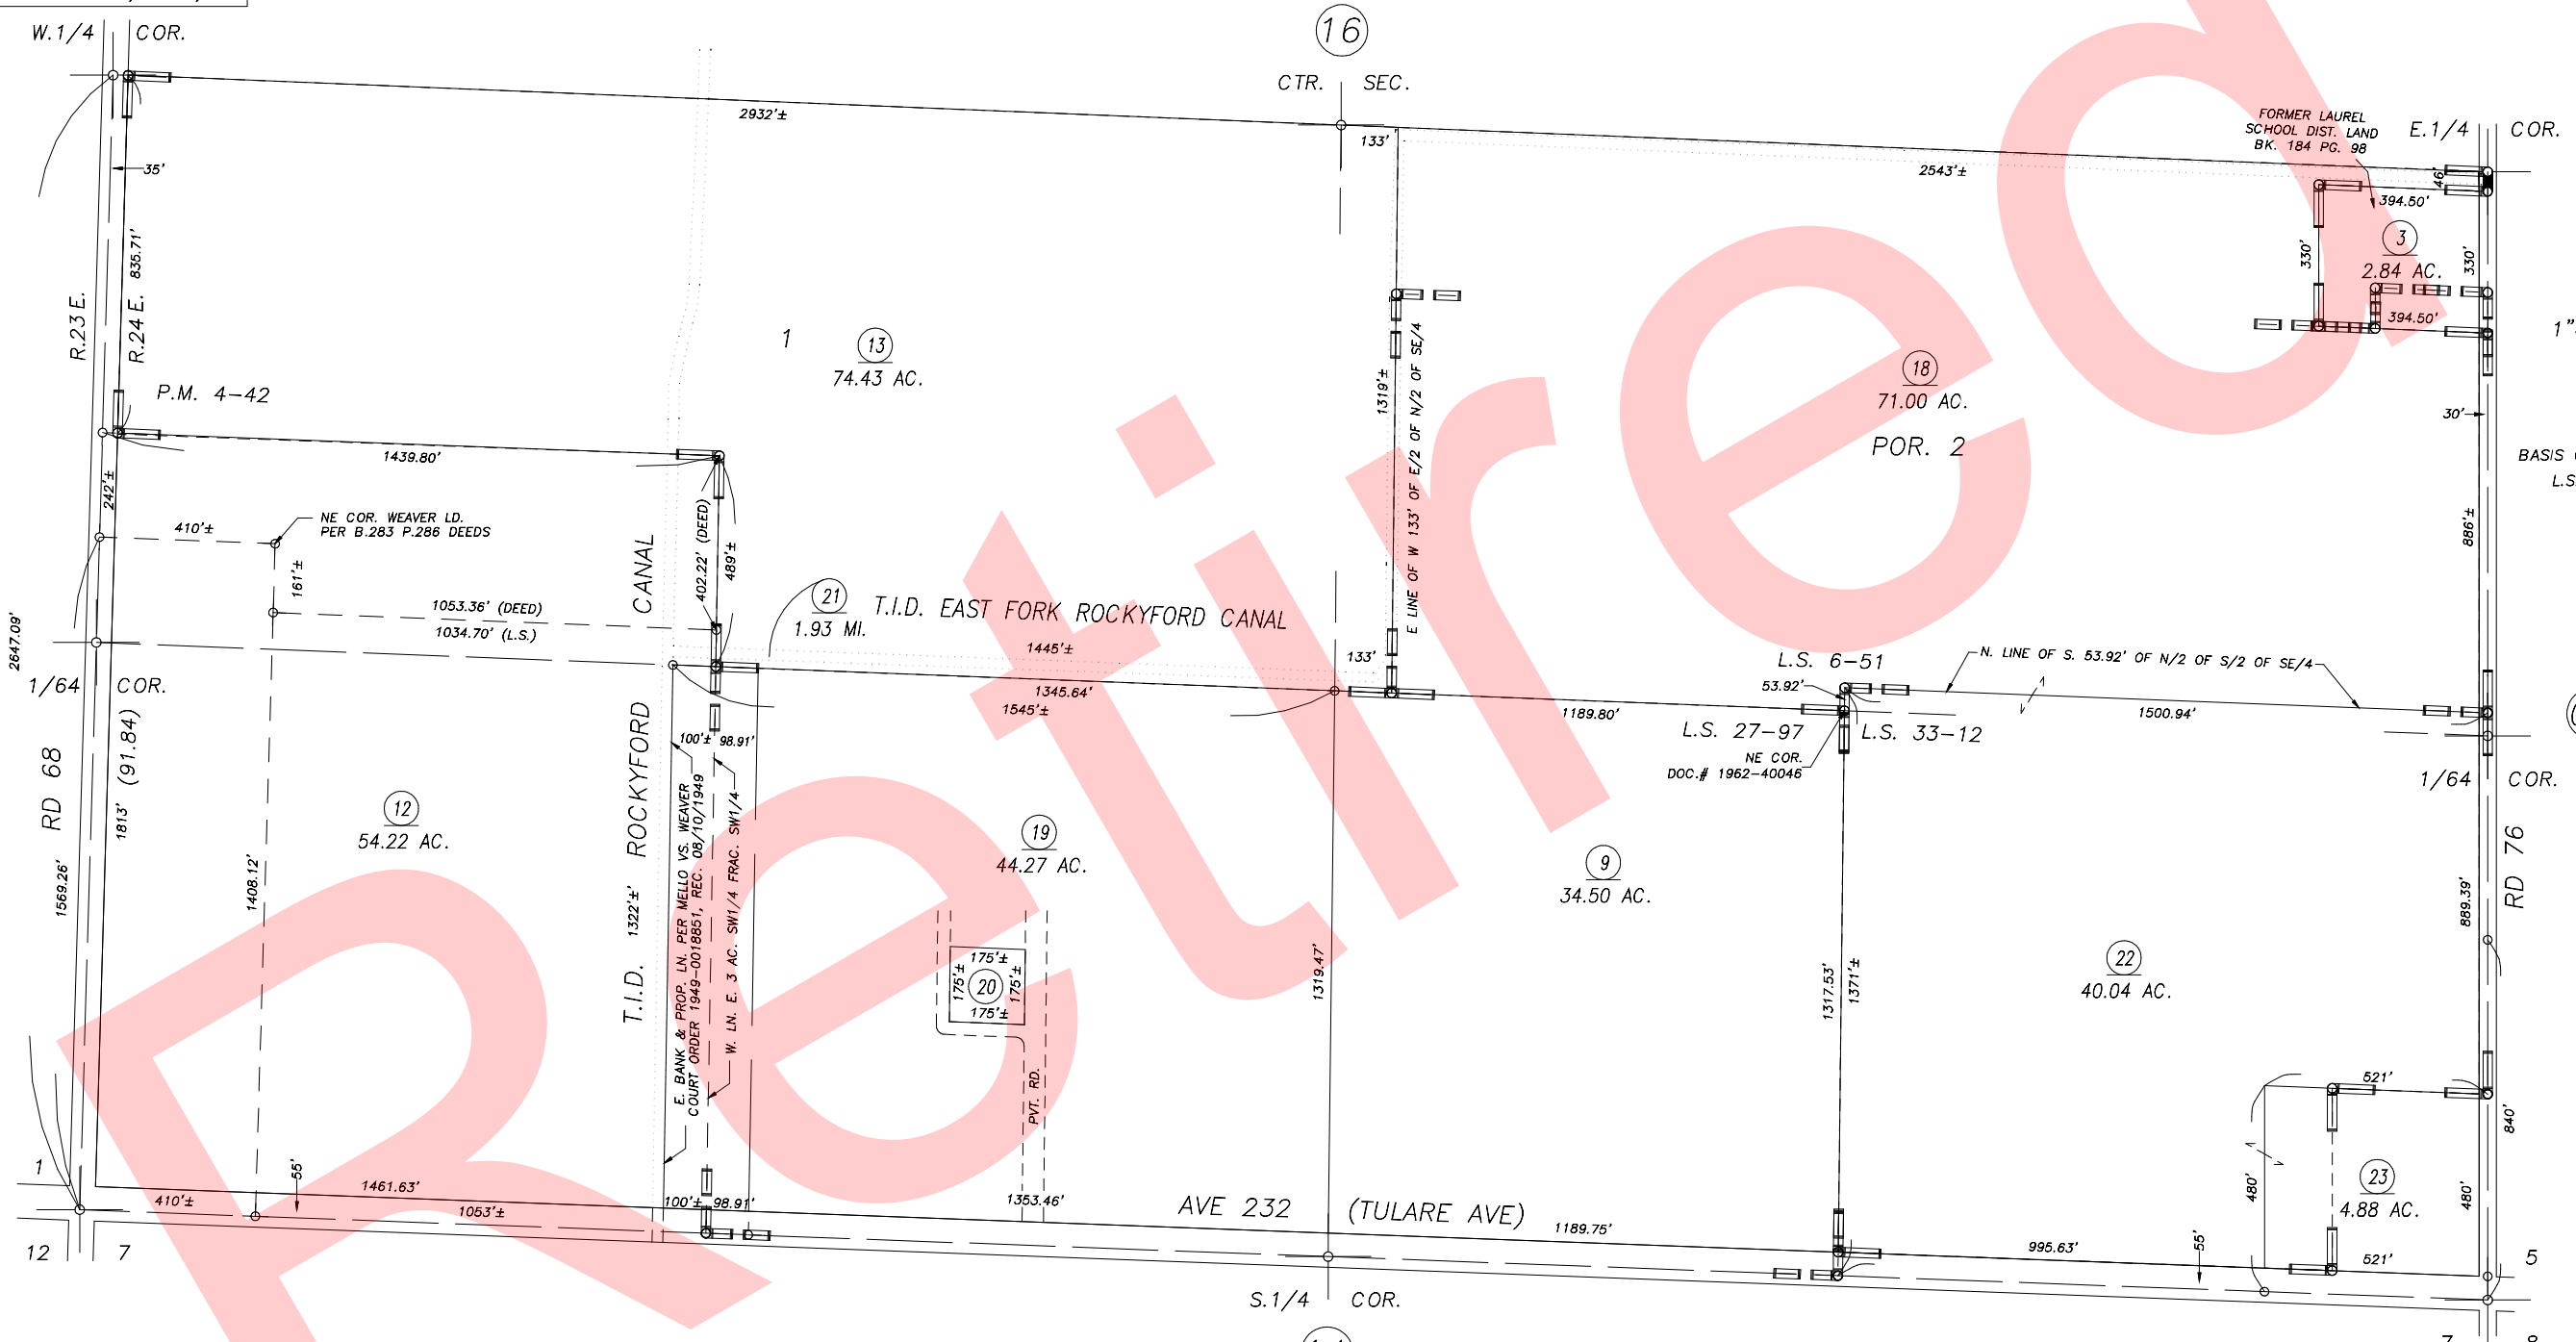

RECORD OF SURVEY, L.S. 6-51
RECORD OF SURVEY, L.S. 8-41 (SEC. 6)
PARCEL MAP NO. 342, P.M. 4-42
RECORD OF SURVEY, L.S. 27-97
RECORD OF SURVEY, L.S. 33-12

VICINITY OF TULARE
ASSESSOR'S MAPS BK.160 , PG.15
COUNTY OF TULARE, CALIFORNIA, U.S.A.

NOTE: Assessor's Parcel Numbers Shown in Circles
Assessor's Block Numbers Shown in Ellipses

2016-0053564	12/16/2016	ARL
REVISION	DATE	TECH