

DISCLAIMER

THIS MAP WAS PREPARED FOR LOCAL PROPERTY ASSESSMENT PURPOSES ONLY AND THE PARCELS SHOWN HEREON MAY NOT COMPLY WITH STATE AND LOCAL SUBDIVISION ORDINANCES, AND NO LIABILITY IS ASSUMED FOR THE USE OF THE INFORMATION SHOWN HEREON.

N1/2 SEC.7, T.20S., R.25E, M.D.B.&M.



Tax Area Codes 172-03

149-001


149-003

005-071

005-104

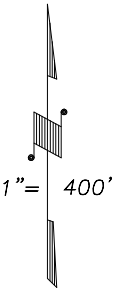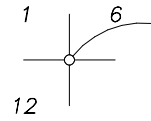

BASIS OF BEARINGS: P.M. 47-79

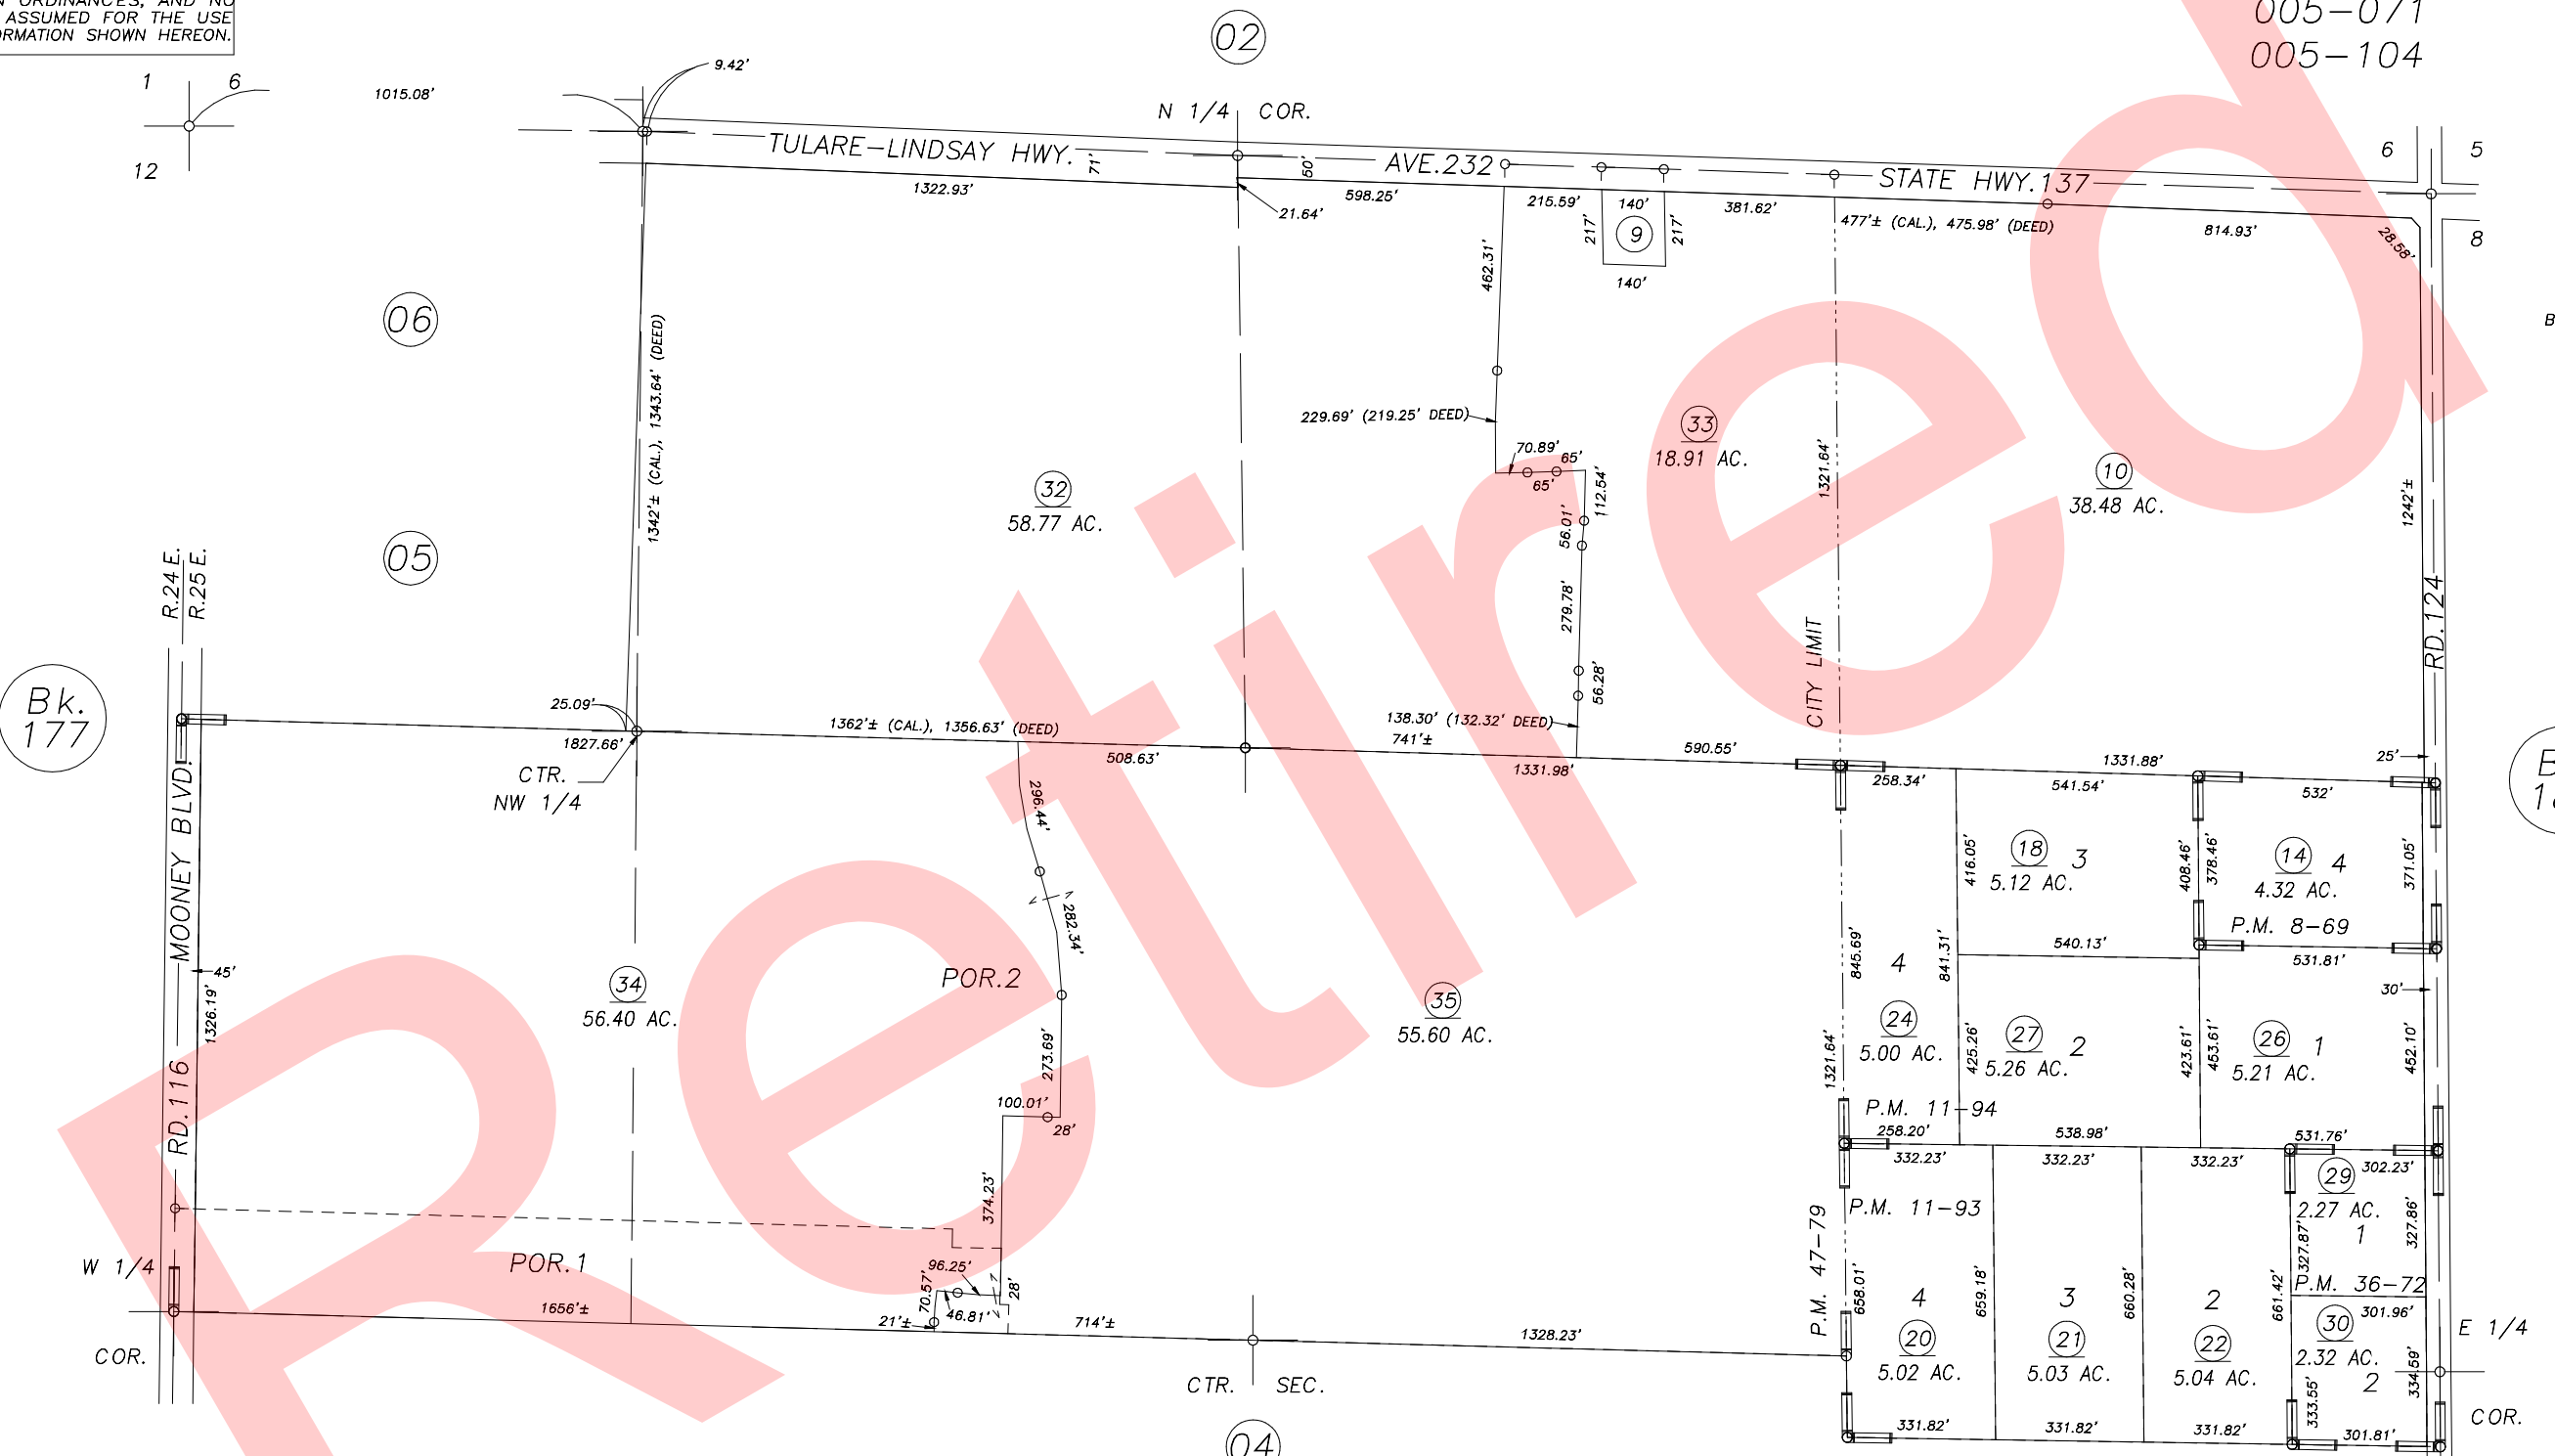

- PARCEL MAP NO.769, P.M. 8-69
- PARCEL MAP NO.1092, P.M. 11-93
- PARCEL MAP NO.1093, P.M. 11-94
- PARCEL MAP NO.3569, P.M. 36-72
- PARCEL MAP NO.4676, P.M. 47-79

VICINITY OF TULARE
ASSESSOR'S MAPS BK.172 , PG.03
COUNTY OF TULARE, CALIFORNIA, U.S.A.

NOTE: Assessor's Parcel Numbers Shown in Circles 1 123
Assessor's Block Numbers Shown in Elipses

2005-0106613	03/10/06	ASG
REVISION	DATE	TECH