
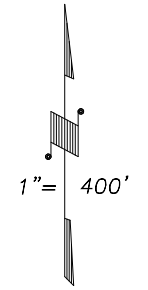



DISCLAIMER
 THIS MAP WAS PREPARED FOR LOCAL PROPERTY ASSESSMENT PURPOSES ONLY AND THE PARCELS SHOWN HEREON MAY NOT COMPLY WITH STATE AND LOCAL SUBDIVISION ORDINANCES, AND NO LIABILITY IS ASSUMED FOR THE USE OF THE INFORMATION SHOWN HEREON.

N1/2 SEC.7, T.20S., R.25E, M.D.B.&M.

Tax Area Codes 172-03
 149-001
 149-003
 005-114
 005-104

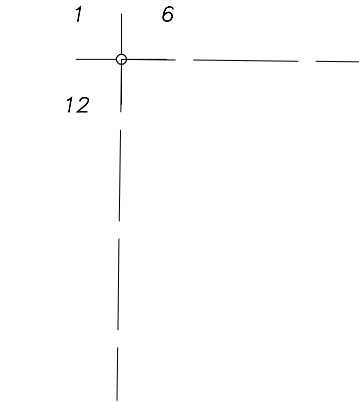

BASIS OF BEARINGS:
 P.M. 47-79

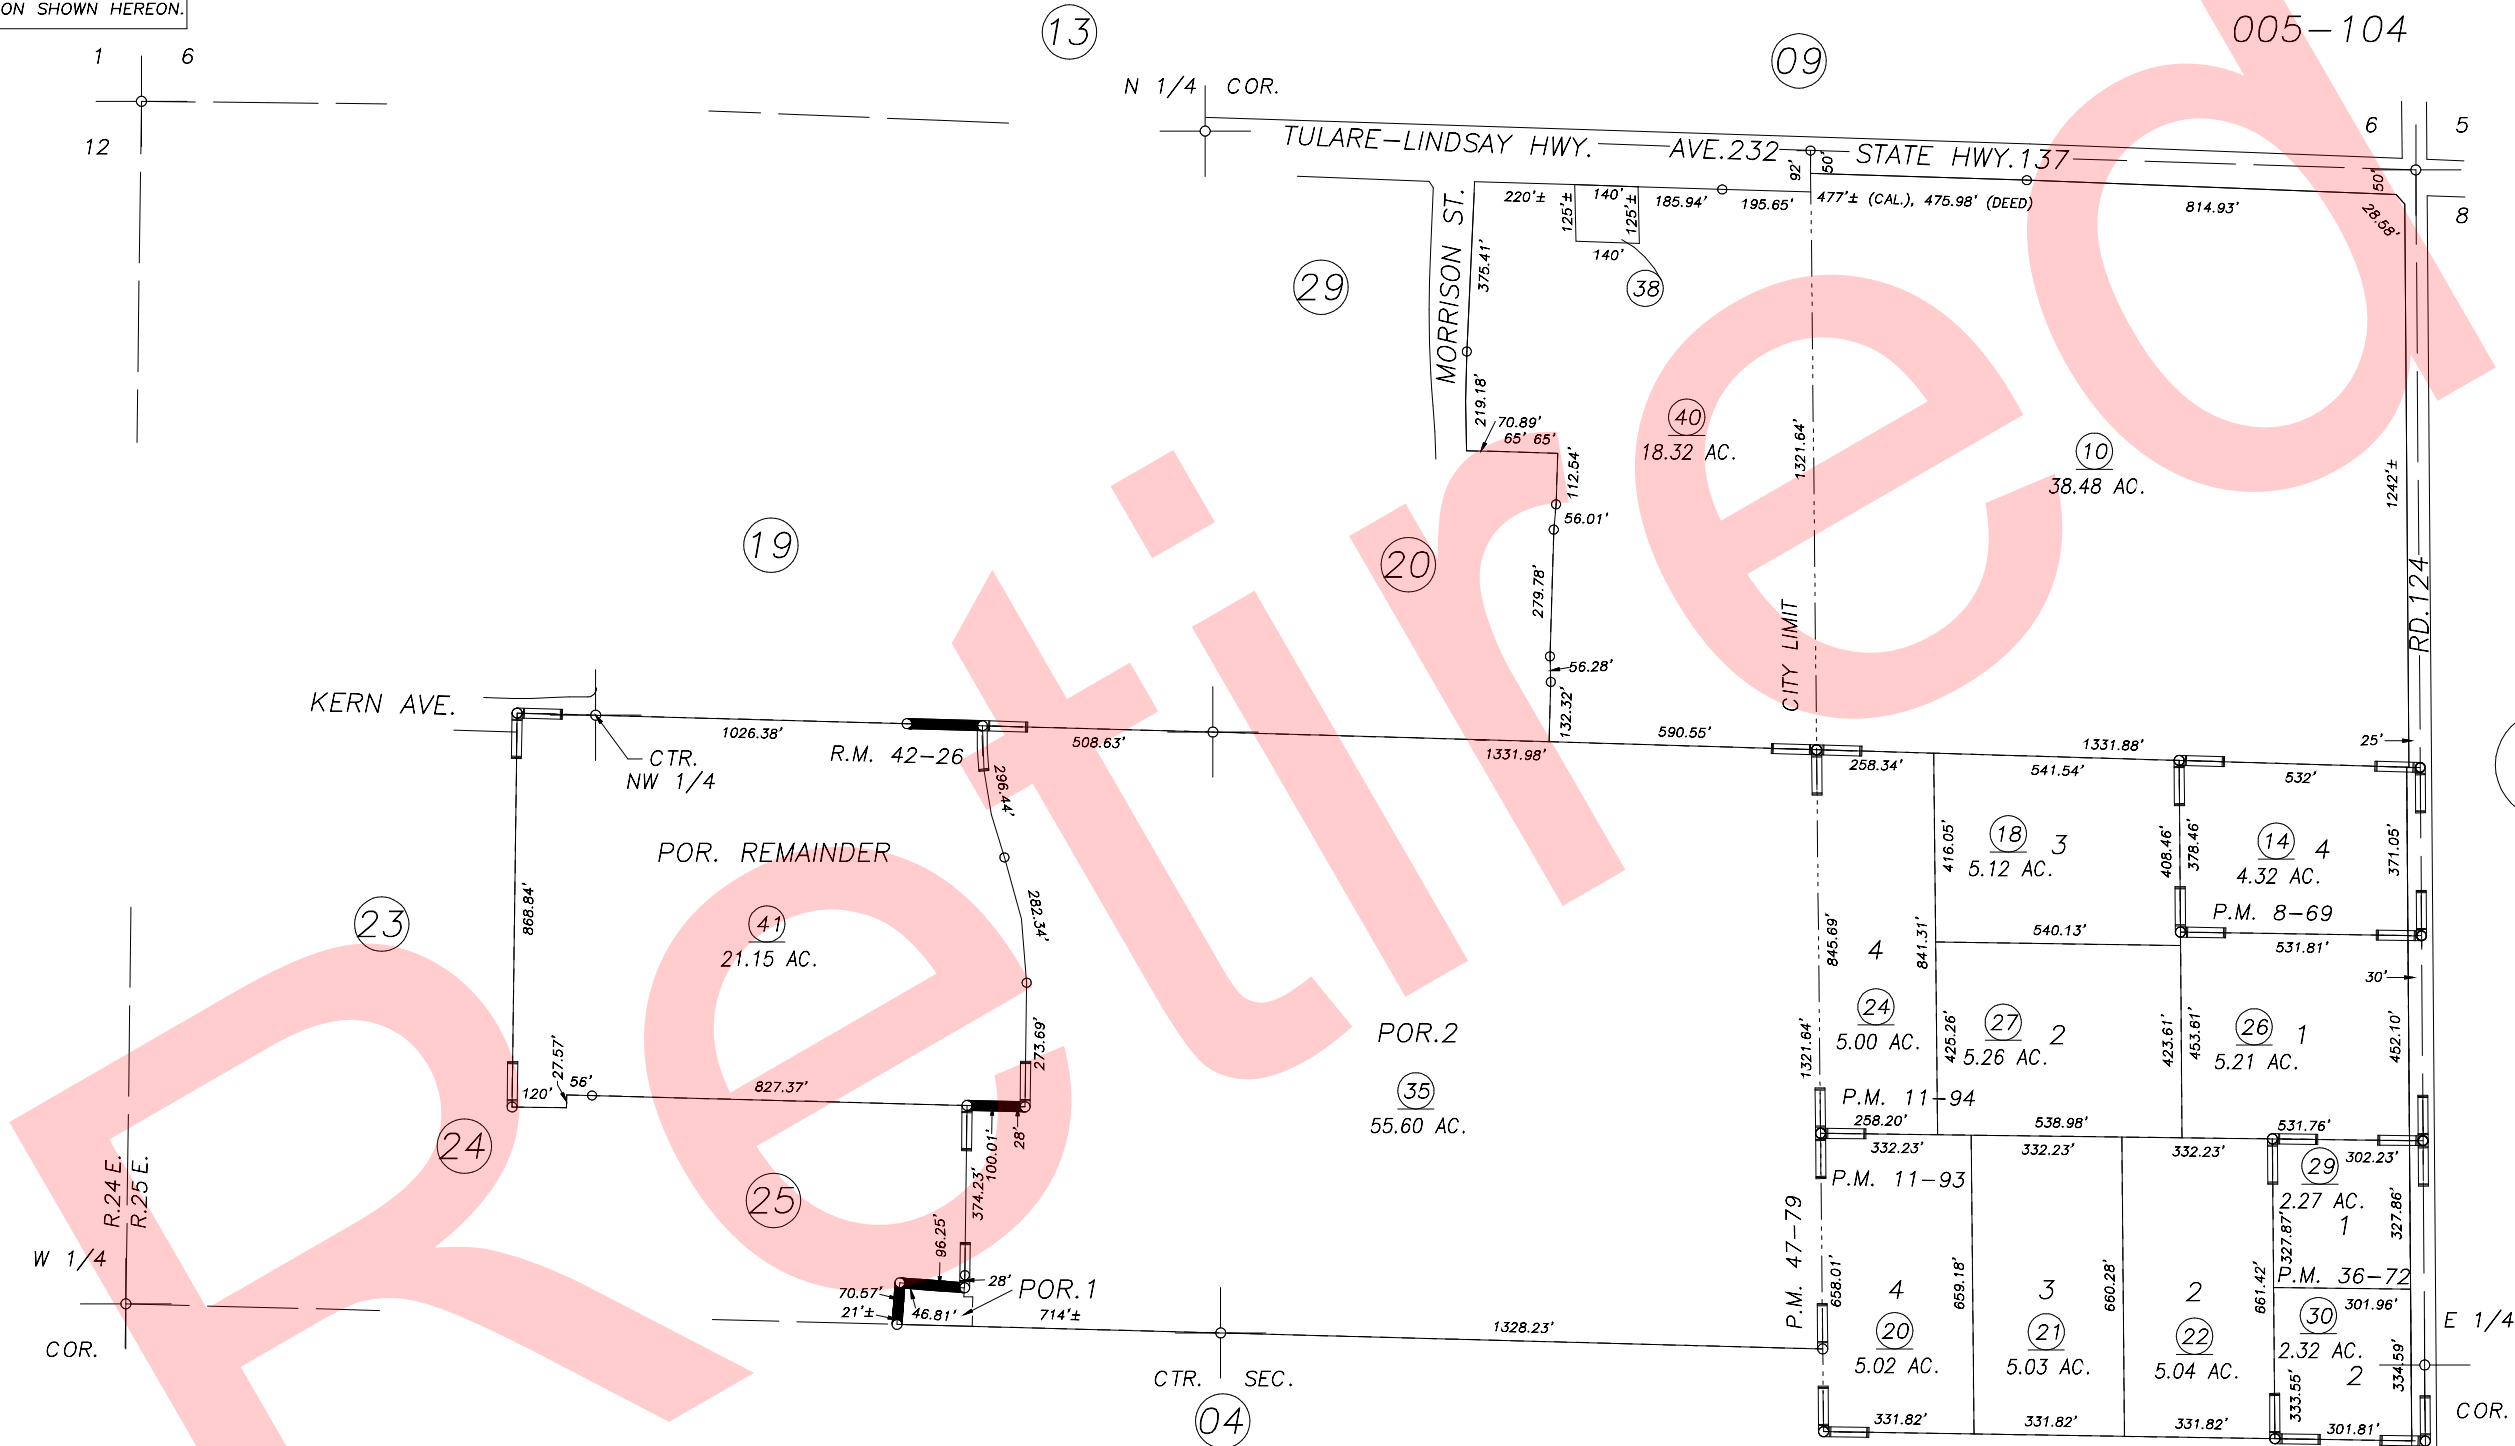

PARCEL MAP NO.769, P.M. 8-69
 PARCEL MAP NO.1092, P.M. 11-93
 PARCEL MAP NO.1093, P.M. 11-94
 PARCEL MAP NO.3569, P.M. 36-72
 PARCEL MAP NO.4675, P.M. 47-79

POR. PALM RANCH NO.1, R.M. 42-26

VICINITY OF TULARE
 ASSESSOR'S MAPS BK.172 , PG.03
 COUNTY OF TULARE, CALIFORNIA, U.S.A.

NOTE: Assessor's Parcel Numbers Shown in Circles
 Assessor's Block Numbers Shown in Ellipses

1	123	2007-0110917	09/22/2008	CBT
		REVISION	DATE	TECH