



**DISCLAIMER**

THIS MAP WAS PREPARED FOR LOCAL PROPERTY ASSESSMENT PURPOSES ONLY AND THE PARCELS SHOWN HEREON MAY NOT COMPLY WITH STATE AND LOCAL SUBDIVISION ORDINANCES, AND NO LIABILITY IS ASSUMED FOR THE USE OF THE INFORMATION SHOWN HEREON.


N1/2 SEC.7, T.20S., R.25E, M.D.B.&M.

Tax Area Codes  
 005-089 005-104  
 005-114 149-001  
 149-003

172-03

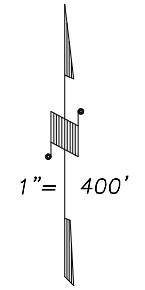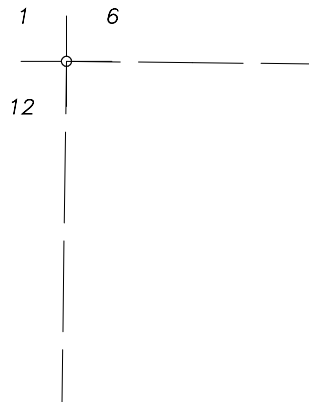

BASIS OF BEARINGS:  
P.M. 47-79

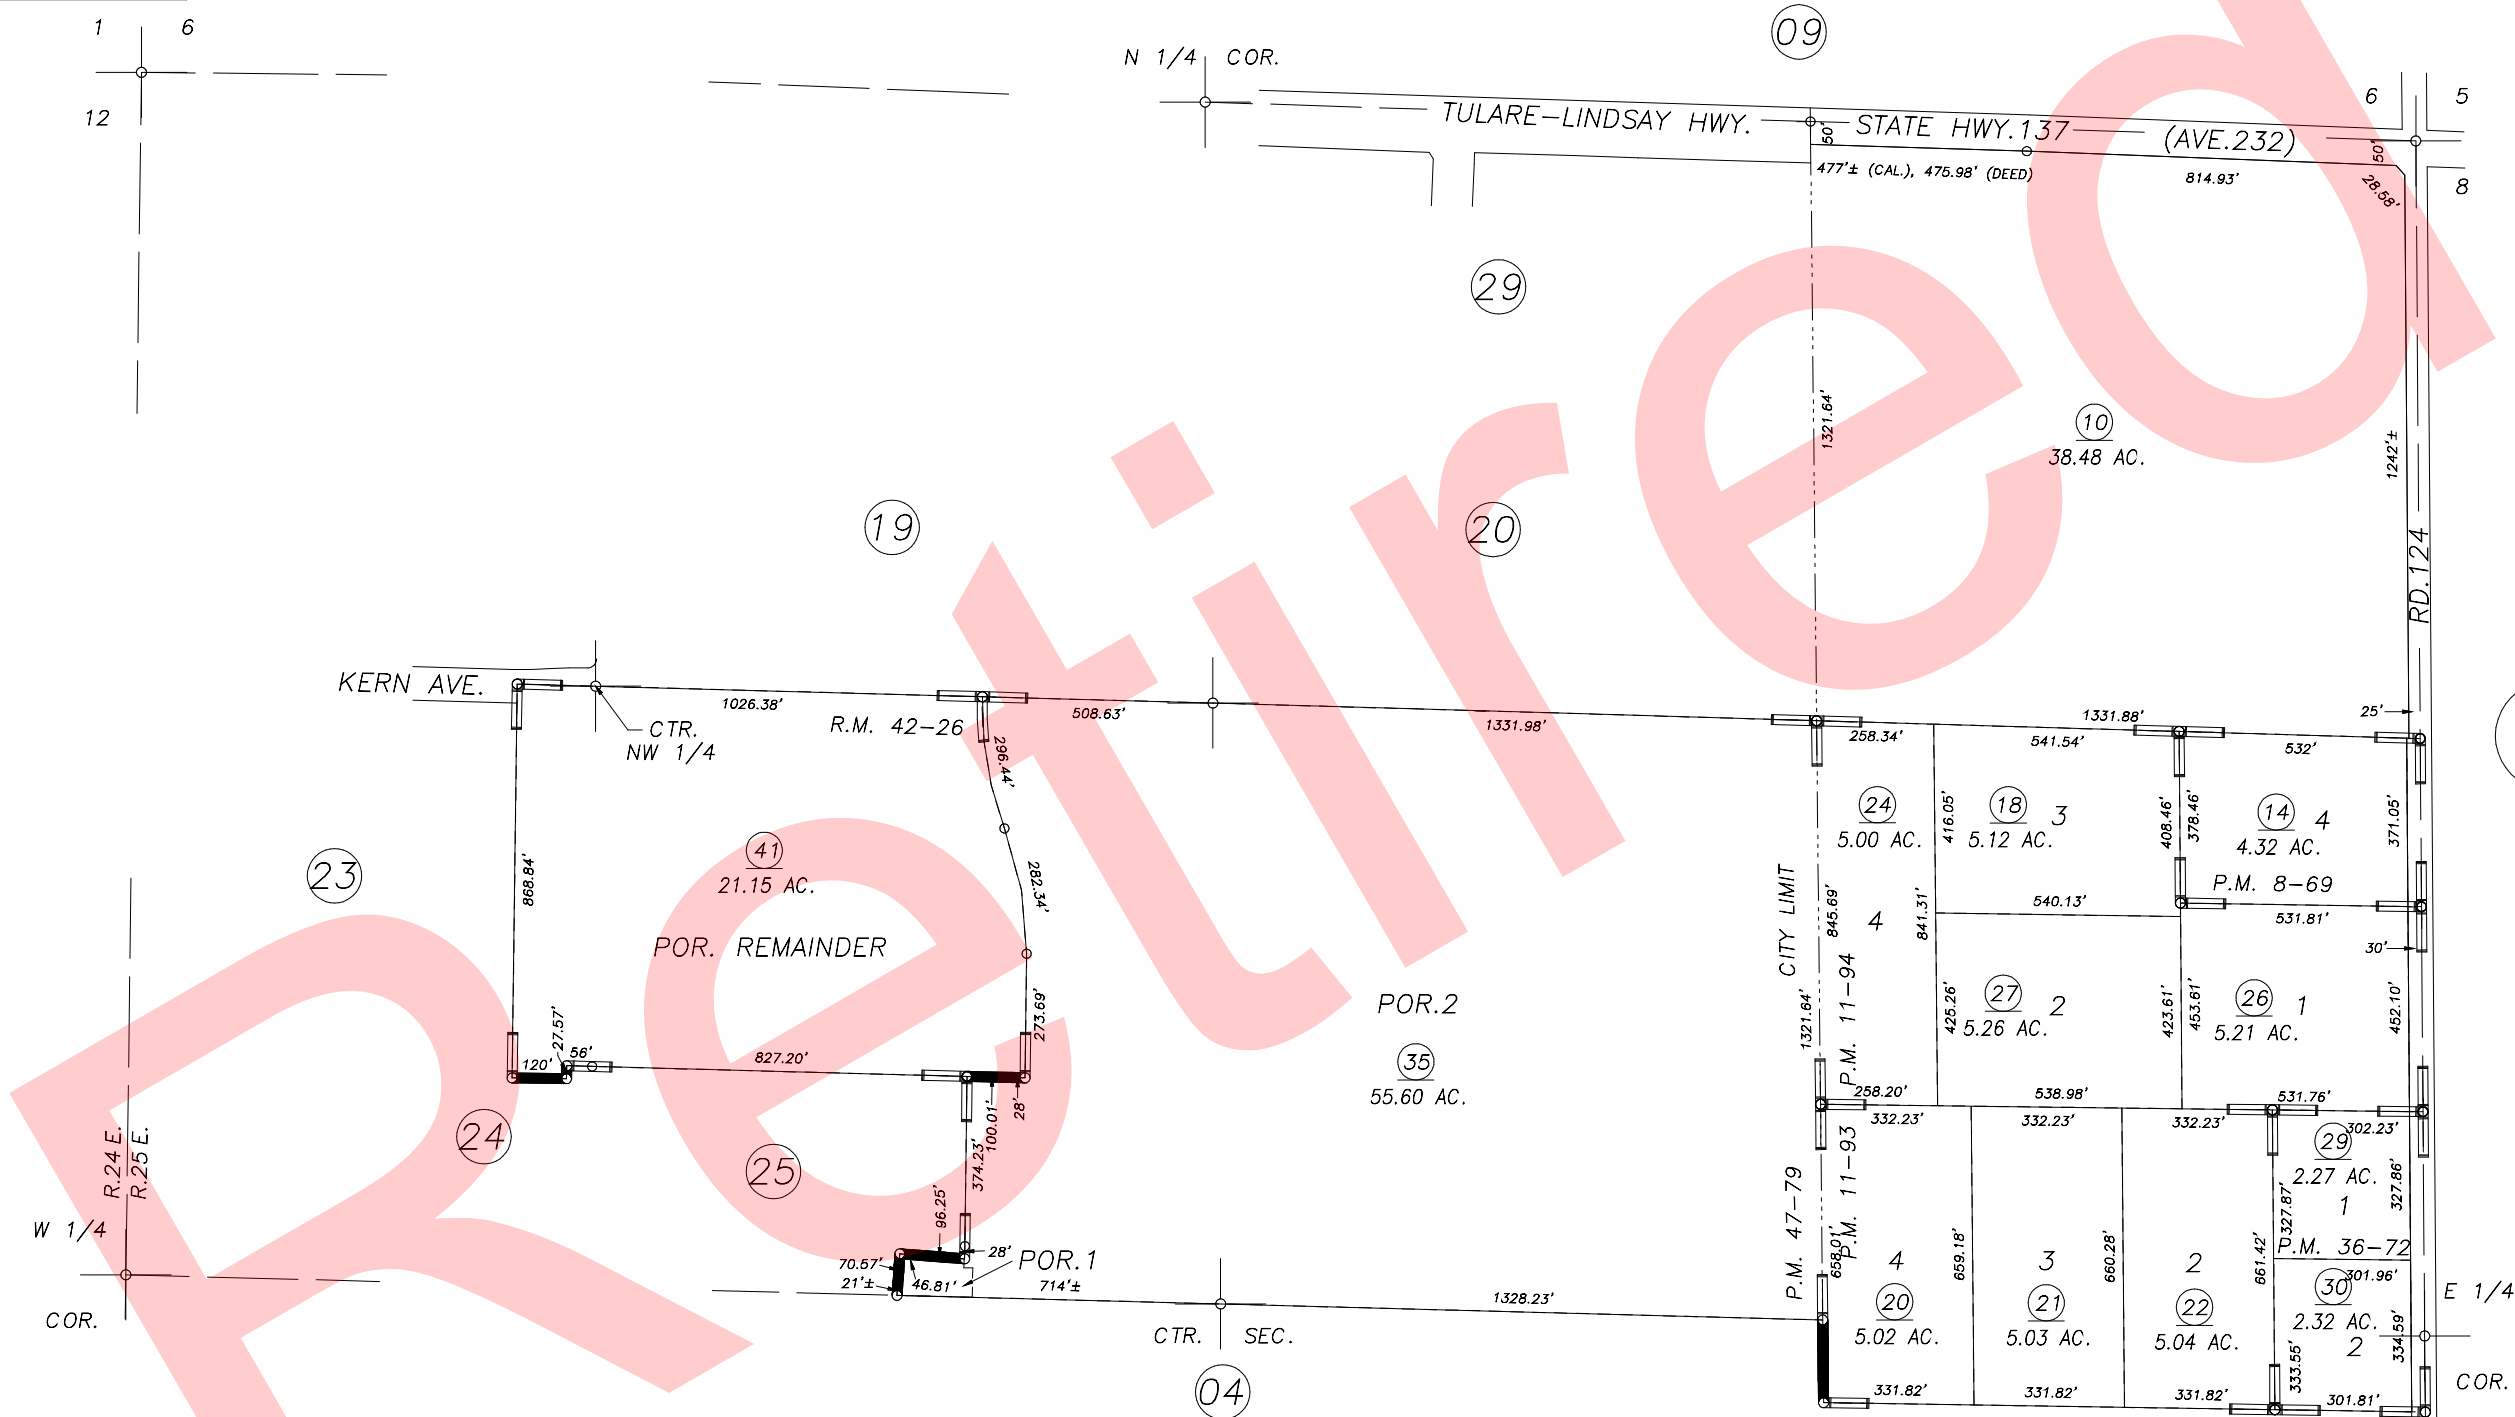

Bk. 184

- PARCEL MAP NO.769, P.M. 8-69
- PARCEL MAP NO.1092, P.M. 11-93
- PARCEL MAP NO.1093, P.M. 11-94
- PARCEL MAP NO.3569, P.M. 36-72
- PARCEL MAP NO.4675, P.M. 47-79

POR. PALM RANCH NO.1, R.M. 42-26

VICINITY OF TULARE  
 ASSESSOR'S MAPS BK.172 , PG.03  
 COUNTY OF TULARE, CALIFORNIA, U.S.A.