



DISCLAIMER

THIS MAP WAS PREPARED FOR LOCAL PROPERTY ASSESSMENT PURPOSES ONLY AND THE PARCELS SHOWN HEREON MAY NOT COMPLY WITH STATE AND LOCAL SUBDIVISION ORDINANCES, AND NO LIABILITY IS ASSUMED FOR THE USE OF THE INFORMATION SHOWN HEREON.


N1/2 SEC.7, T.20S., R.25E, M.D.B.&M.

Tax Area Codes 172-03

149-001  
149-003  
005-114  
005-104

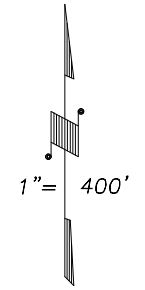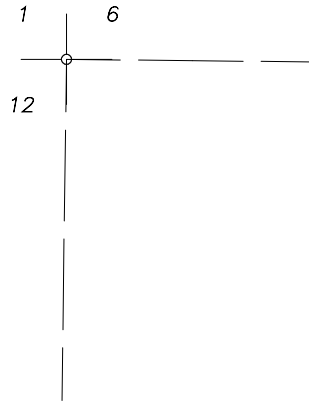

BASIS OF BEARINGS:  
P.M. 47-79

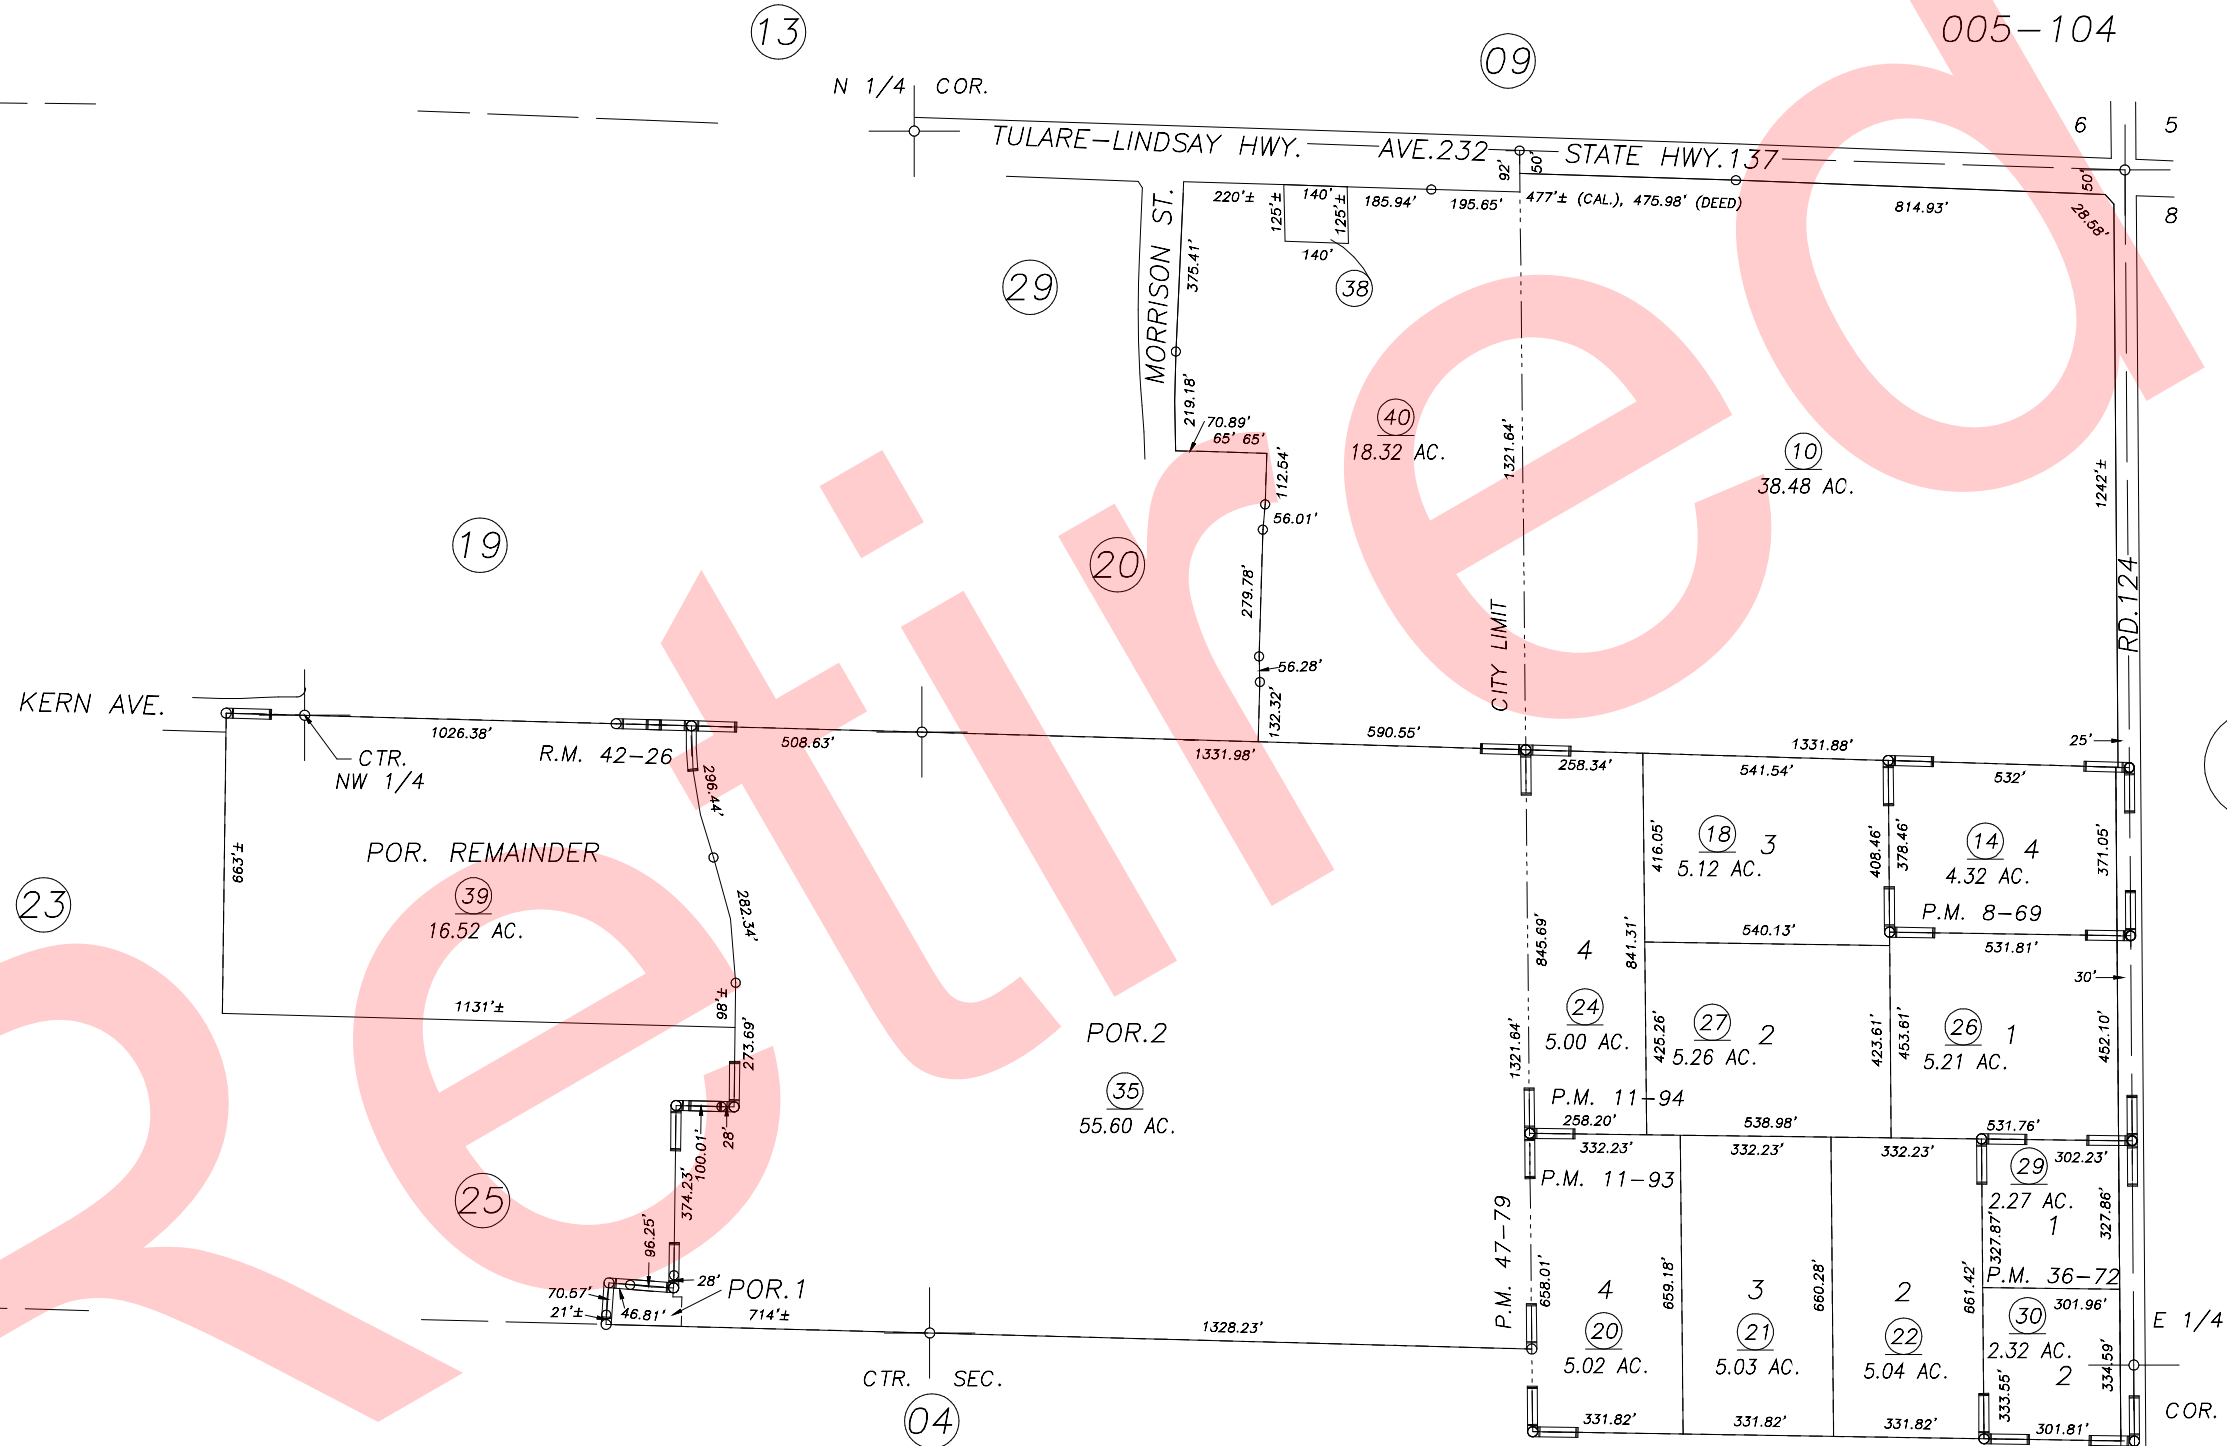

Bk.  
184

PARCEL MAP NO.769, P.M. 8-69  
PARCEL MAP NO.1092, P.M. 11-93  
PARCEL MAP NO.1093, P.M. 11-94  
PARCEL MAP NO.3569, P.M. 36-72  
PARCEL MAP NO.4675, P.M. 47-79

POR. PALM RANCH NO.1, R.M. 42-26

VICINITY OF TULARE  
ASSESSOR'S MAPS BK.172 , PG.03  
COUNTY OF TULARE, CALIFORNIA, U.S.A.

NOTE: Assessor's Parcel Numbers Shown in Circles  
Assessor's Block Numbers Shown in Elipses

1 123

2006-0089959	05/30/2008	CBT
REVISION	DATE	TECH