



POR. S1/2 SEC.7, T.20S., R.25E., M.D.B.&M.

Tax Area Codes 172-04

005-104
149-001
149-003

DISCLAIMER

THIS MAP WAS PREPARED FOR LOCAL PROPERTY ASSESSMENT PURPOSES ONLY AND THE PARCELS SHOWN HEREON MAY NOT COMPLY WITH STATE AND LOCAL SUBDIVISION ORDINANCES, AND NO LIABILITY IS ASSUMED FOR THE USE OF THE INFORMATION SHOWN HEREON.

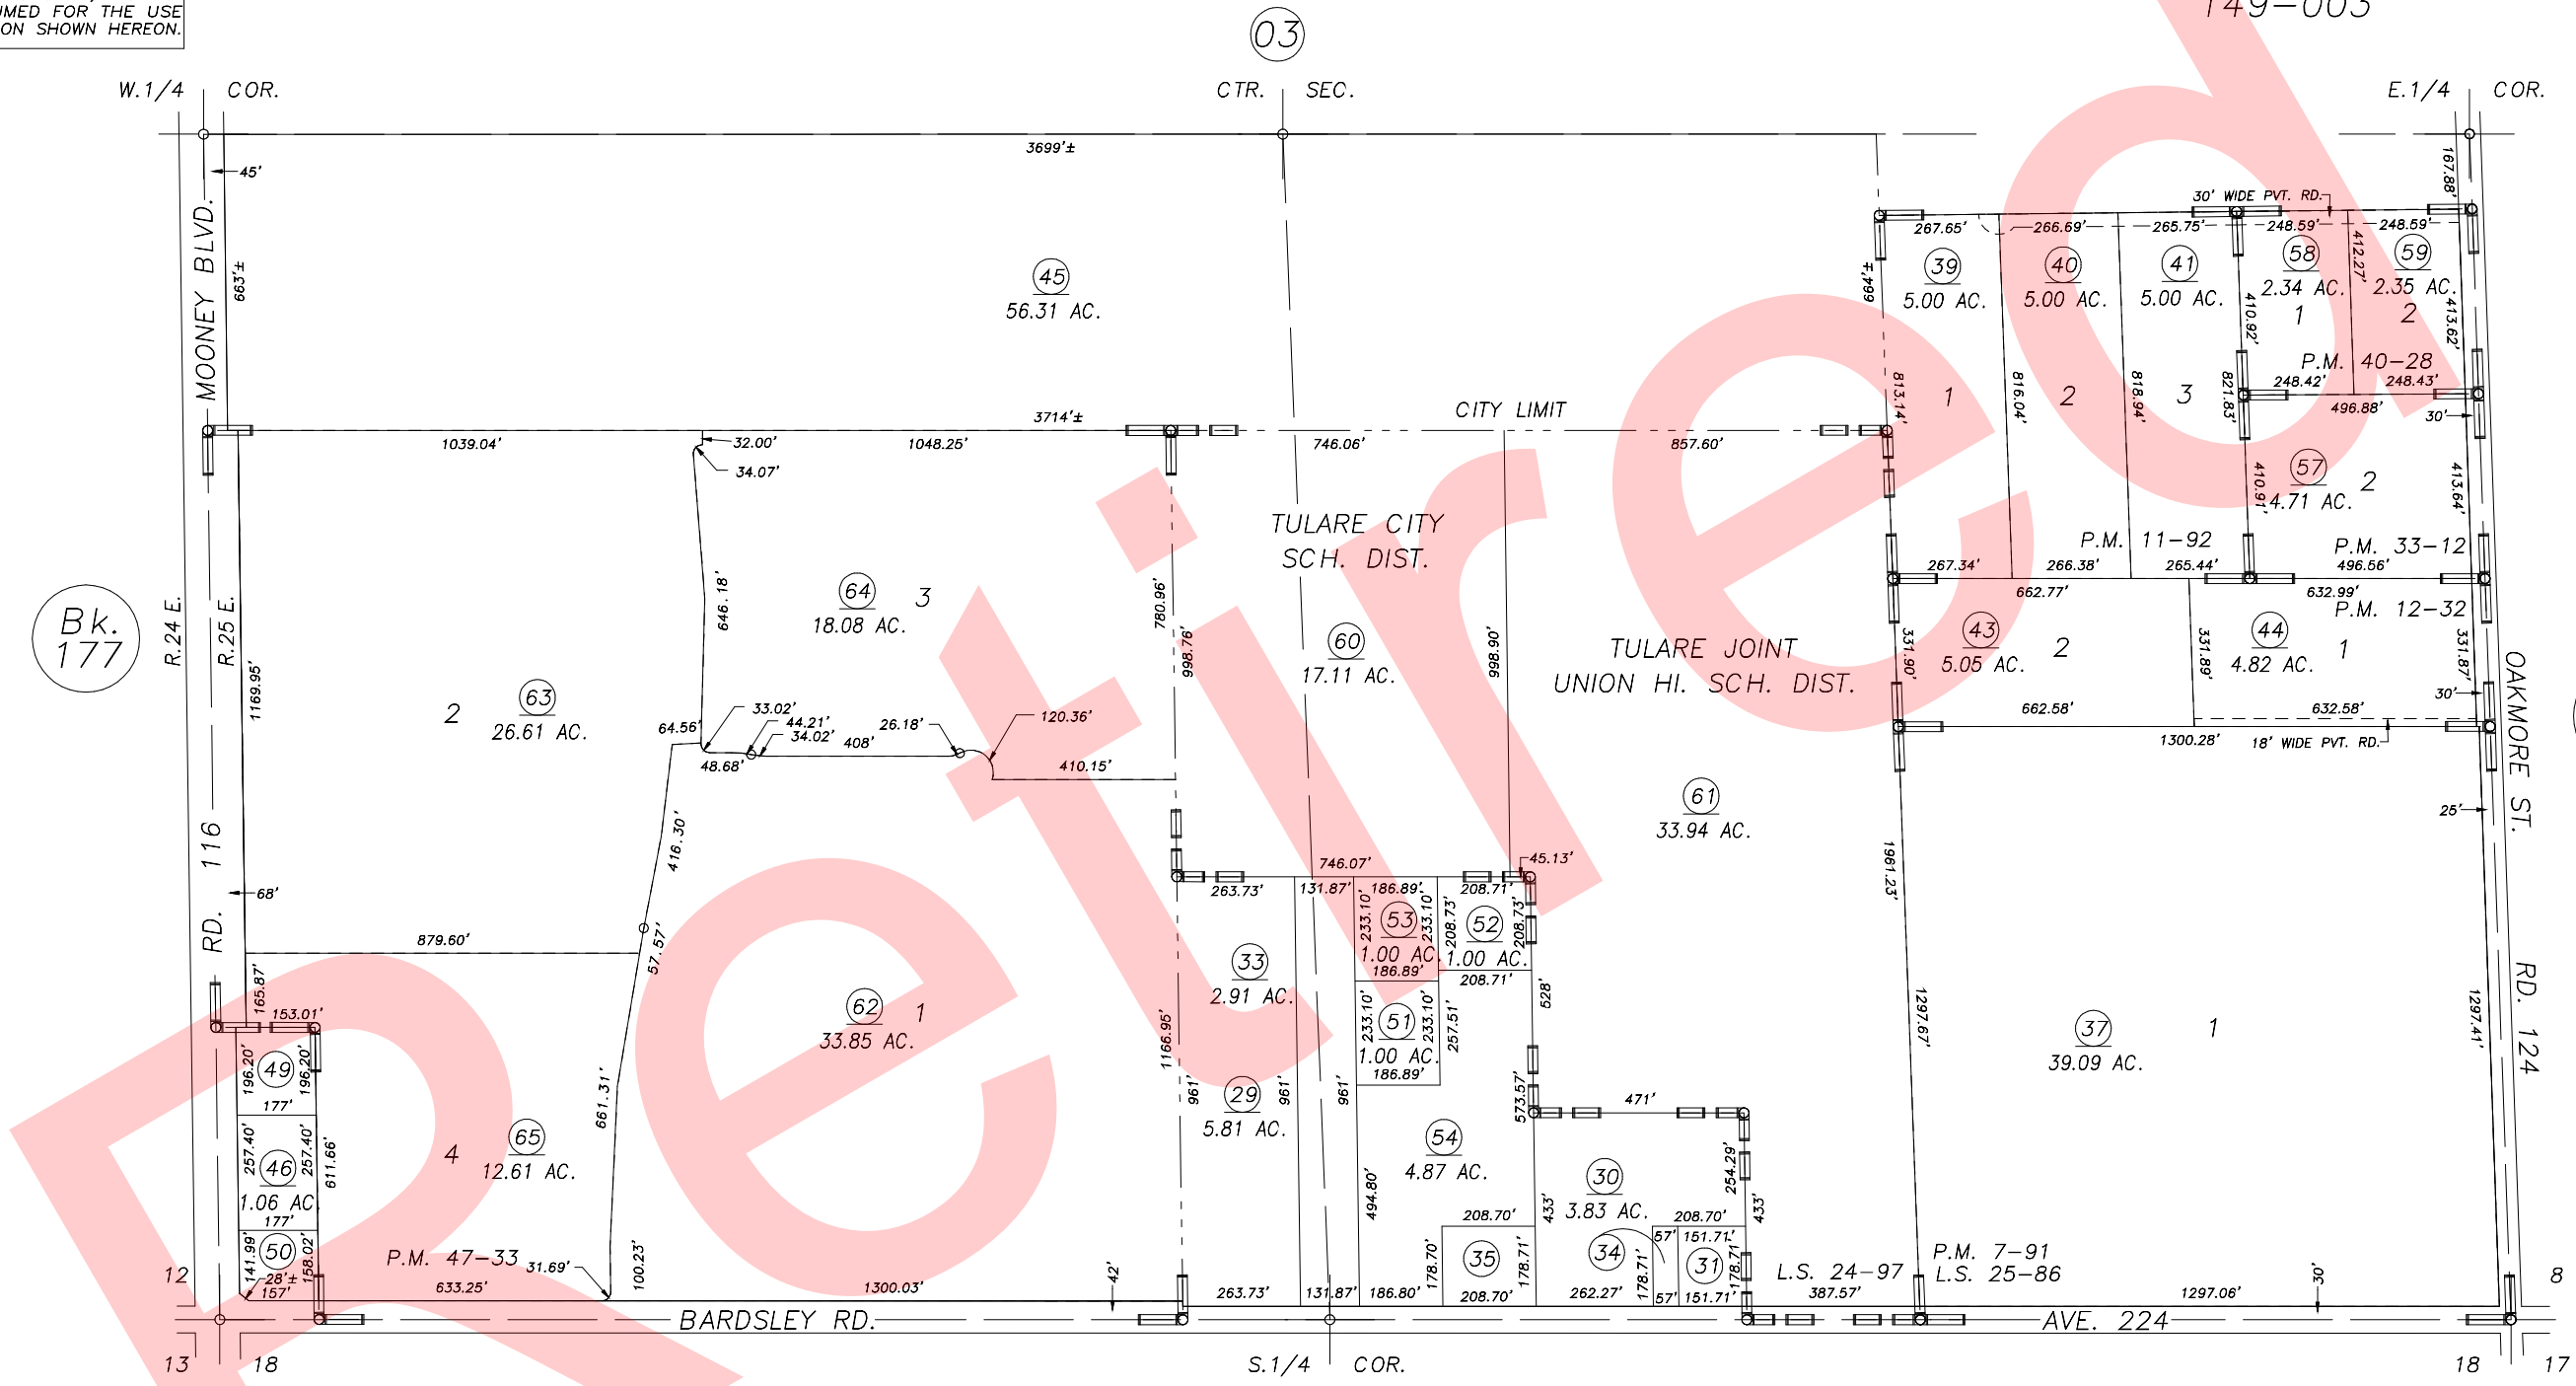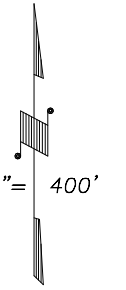

POR. PARCEL MAP 691, P.M. 7-91
 POR. PARCEL MAP 1091, P.M. 11-92
 PARCEL MAP 1131, P.M. 12-32
 POR. PARCEL MAP 3211, P.M. 33-12
 PARCEL MAP 3924, P.M. 40-28
 PARCEL MAP 4628, P.M. 47-33
 RECORD OF SURVEY, L.S. 24-97

RECORD OF SURVEY, L.S. 25-86

Bk. 184

CITY OF TULARE
 ASSESSOR'S MAPS BK.172 , PG.04
 COUNTY OF TULARE, CALIFORNIA, U.S.A.

NOTE: Assessor's Parcel Numbers Shown in Circles
 Assessor's Block Numbers Shown in Ellipses

1	123	CITY LIMIT LINE	05/19/2005	KMS
		REVISION	DATE	TECH

Retired