


POR. S1/2 SEC.7, T.20S., R.25E., M.D.B.&M.

Tax Area Codes 172-04

005-104
149-001
149-003


DISCLAIMER

THIS MAP WAS PREPARED FOR LOCAL PROPERTY ASSESSMENT PURPOSES ONLY AND THE PARCELS SHOWN HEREON MAY NOT COMPLY WITH STATE AND LOCAL SUBDIVISION ORDINANCES, AND NO LIABILITY IS ASSUMED FOR THE USE OF THE INFORMATION SHOWN HEREON.

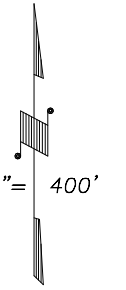

Bk. 177

Bk. 184

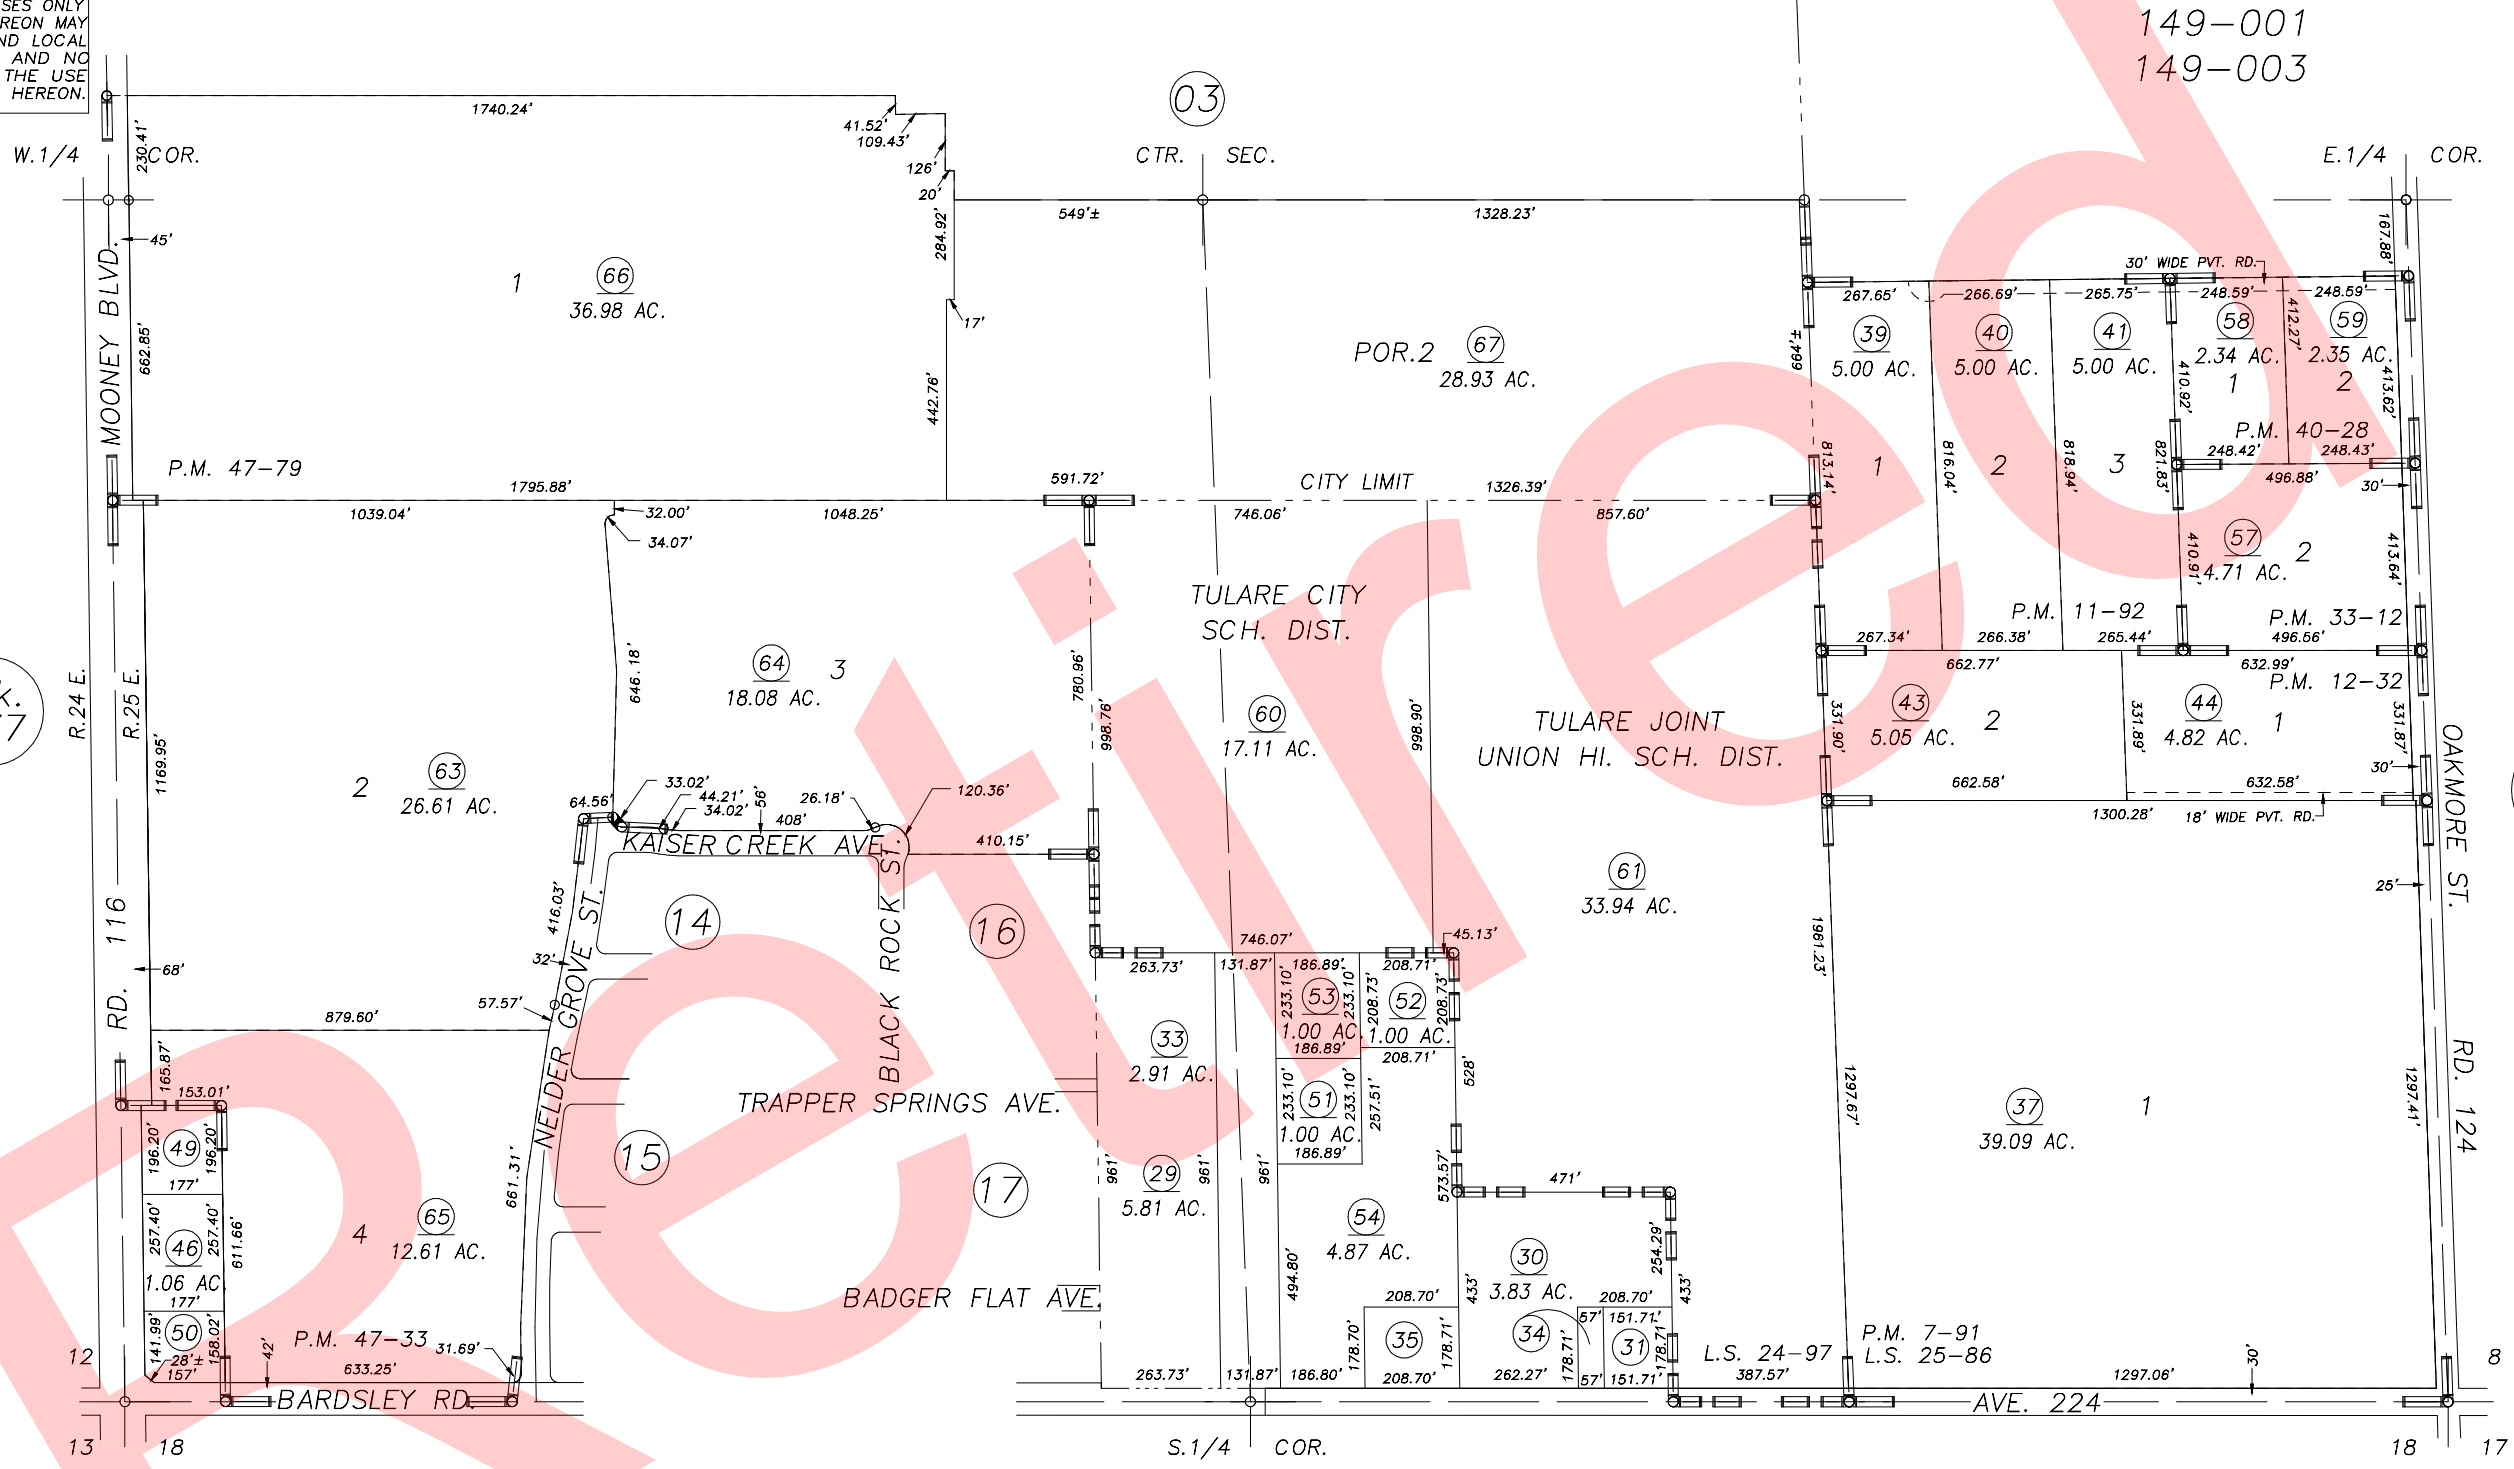

POR. PARCEL MAP 691, P.M. 7-91
POR. PARCEL MAP 1091, P.M. 11-92
PARCEL MAP 1131, P.M. 12-32
POR. PARCEL MAP 3211, P.M. 33-12
PARCEL MAP 3924, P.M. 40-28
PARCEL MAP 4628, P.M. 47-33
RECORD OF SURVEY, L.S. 24-97

RECORD OF SURVEY, L.S. 25-86
POR. PARCEL MAP NO.4674, P.M. 47-79

Bk. 184

VICINITY OF TULARE
ASSESSOR'S MAPS BK.172 , PG.04
COUNTY OF TULARE, CALIFORNIA, U.S.A.

NOTE: Assessor's Parcel Numbers Shown in Circles
Assessor's Block Numbers Shown in Ellipses

2005-0071351	12/16/2005	ASG
REVISION	DATE	TECH

Retired