


S1/2 SEC.7, T.20S., R.25E., M.D.B.&M.

Tax Area Codes 172-04

DISCLAIMER
 THIS MAP WAS PREPARED FOR LOCAL PROPERTY ASSESSMENT PURPOSES ONLY AND THE PARCELS SHOWN HEREON MAY NOT COMPLY WITH STATE AND LOCAL SUBDIVISION ORDINANCES, AND NO LIABILITY IS ASSUMED FOR THE USE OF THE INFORMATION SHOWN HEREON.

005-089
 005-104
 149-001
 149-003

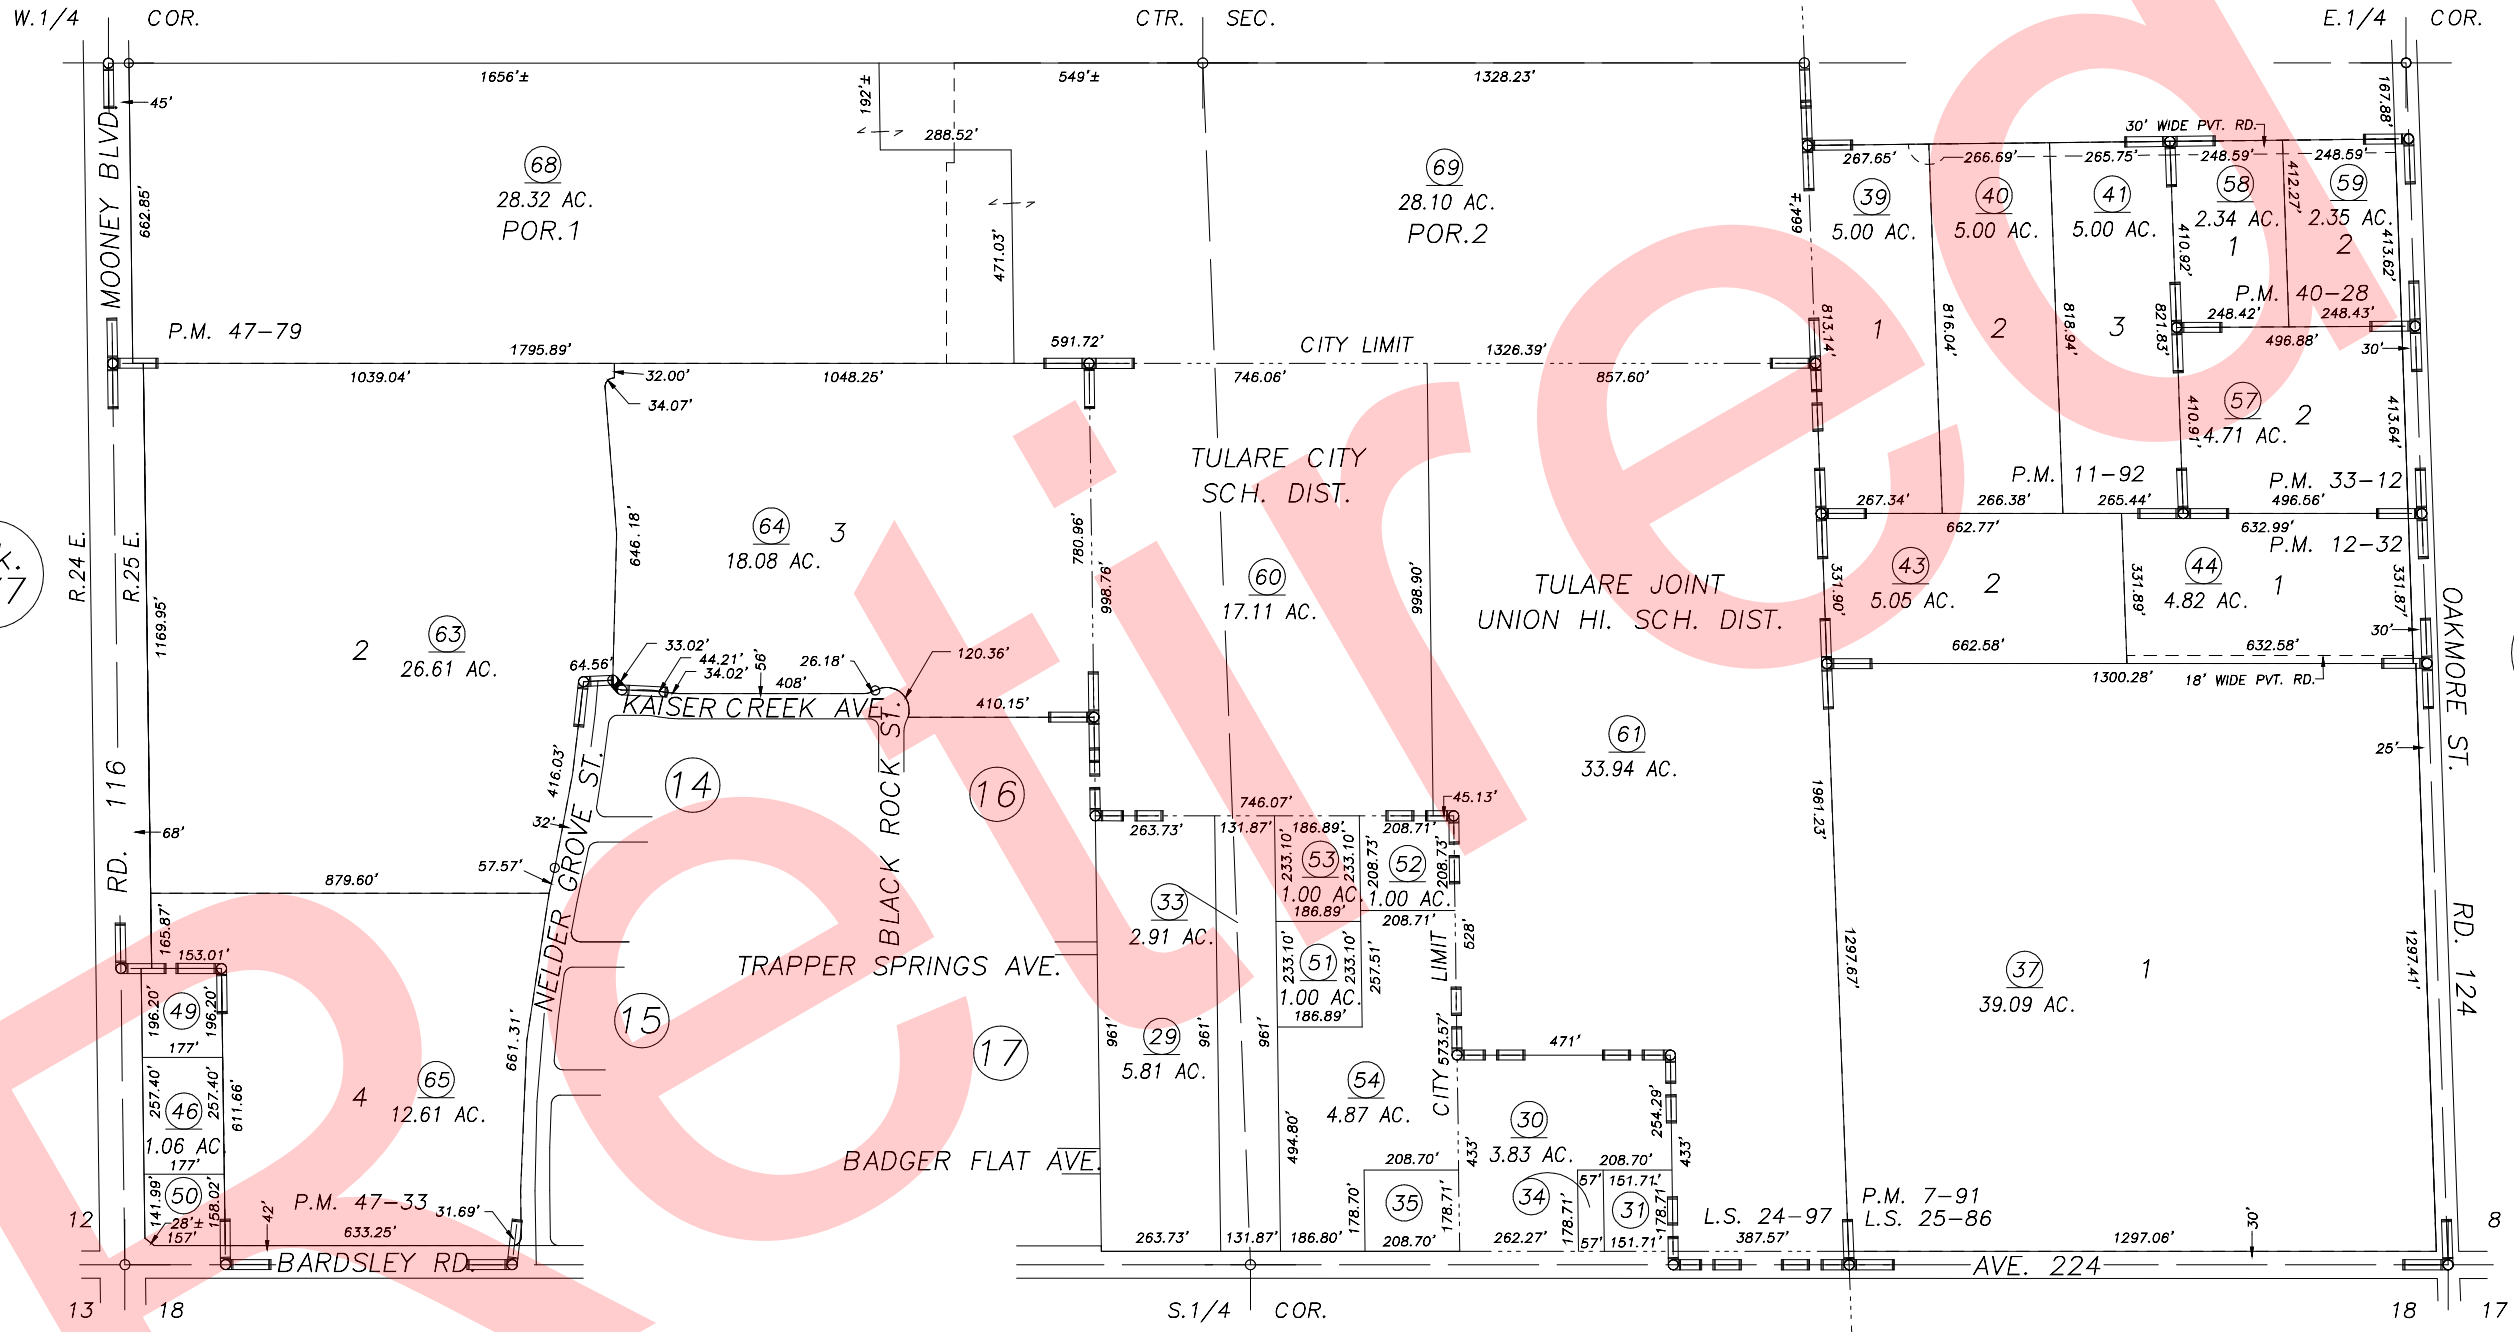

Bk. 177

Bk. 184

POR. PARCEL MAP NO. 691, P.M. 7-91
 POR. PARCEL MAP NO. 1091, P.M. 11-92
 PARCEL MAP NO. 1131, P.M. 12-32
 POR. PARCEL MAP NO. 3211, P.M. 33-12
 PARCEL MAP NO. 3924, P.M. 40-28
 PARCEL MAP NO. 4628, P.M. 47-33
 RECORD OF SURVEY, L.S. 24-97


RECORD OF SURVEY, L.S. 25-86
 POR. PARCEL MAP NO. 4674, P.M. 47-79

Bk. 184

VICINITY OF TULARE
 ASSESSOR'S MAPS BK.172 , PG.04
 COUNTY OF TULARE, CALIFORNIA, U.S.A.

NOTE: Assessor's Parcel Numbers Shown in Circles
 Assessor's Block Numbers Shown in Elipses

T.R.A.C. CHANGE	07/19/2006	PHN
REVISION	DATE	TECH

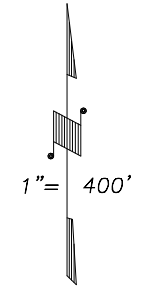

Retired