


S1/2 SEC.7, T.20S., R.25E., M.D.B.&M.

Tax Area Codes 172-04  
 005-089 149-001  
 005-104  
 005-122  
 005-128

**DISCLAIMER**  
 THIS MAP WAS PREPARED FOR LOCAL PROPERTY ASSESSMENT PURPOSES ONLY AND THE PARCELS SHOWN HEREON MAY NOT COMPLY WITH STATE AND LOCAL SUBDIVISION ORDINANCES, AND NO LIABILITY IS ASSUMED FOR THE USE OF THE INFORMATION SHOWN HEREON.

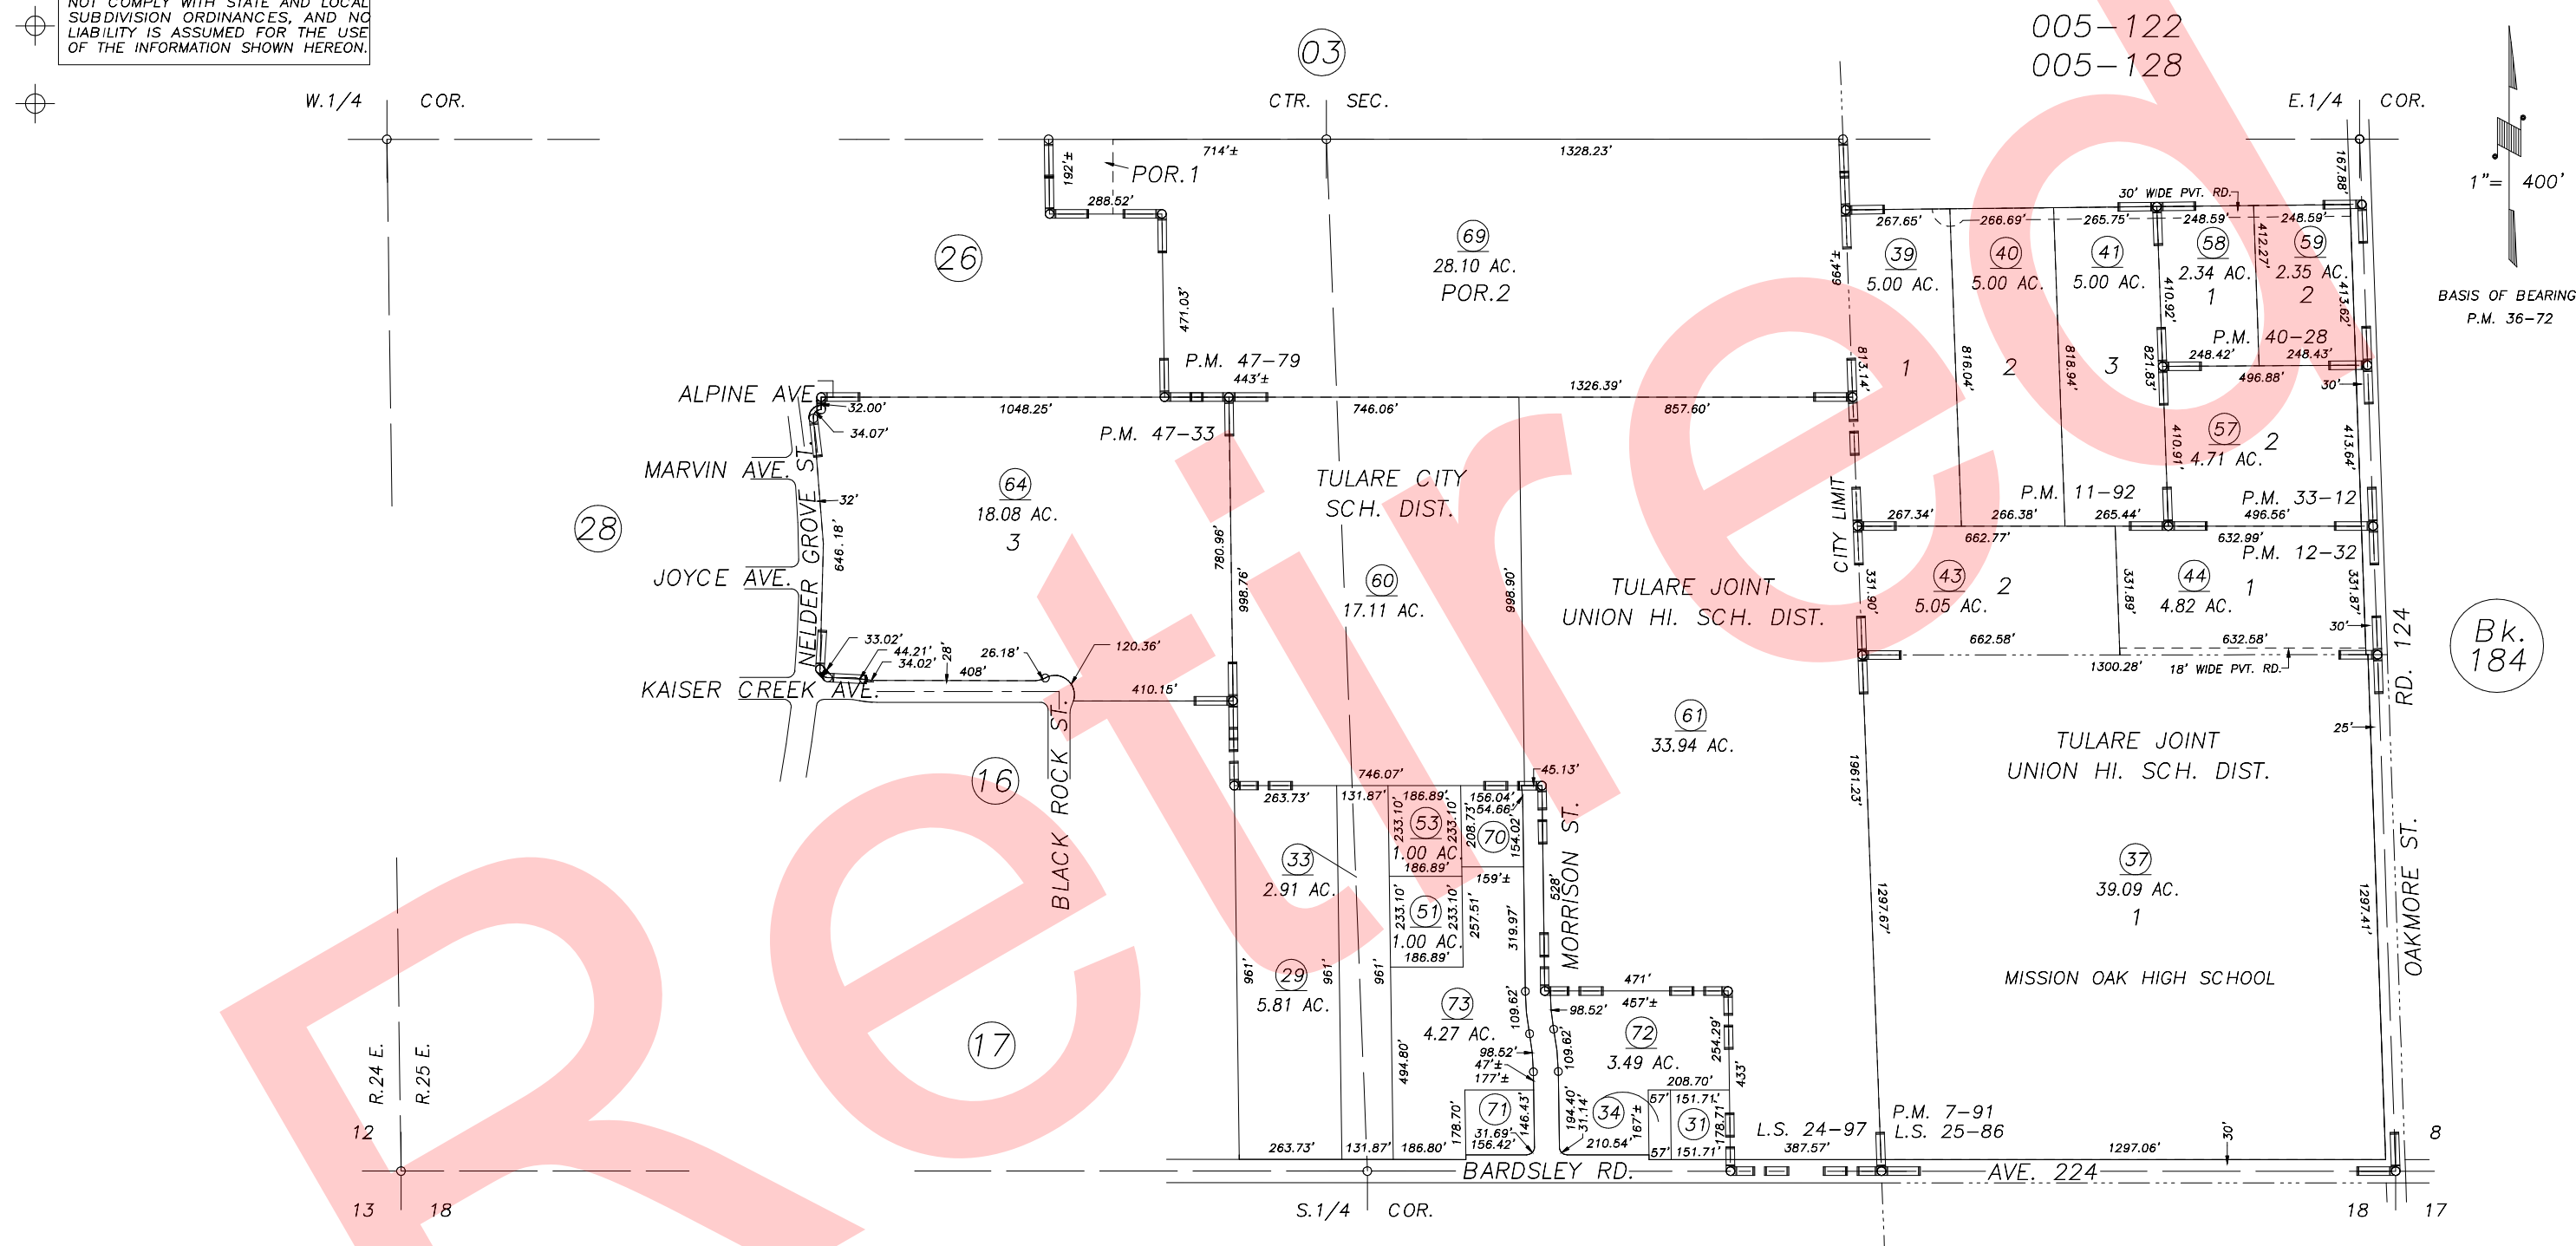

POR. PARCEL MAP NO. 691, P.M. 7-91  
 POR. PARCEL MAP NO. 1091, P.M. 11-92  
 PARCEL MAP NO. 1131, P.M. 12-32  
 POR. PARCEL MAP NO. 3211, P.M. 33-12  
 PARCEL MAP NO. 3924, P.M. 40-28  
 RECORD OF SURVEY, L.S. 24-97  
 RECORD OF SURVEY, L.S. 25-86

PARCEL MAP NO. 4675, P.M. 47-79

VICINITY OF TULARE  
 ASSESSOR'S MAPS BK.172 , PG.04  
 COUNTY OF TULARE, CALIFORNIA, U.S.A.

NOTE: Assessor's Parcel Numbers Shown in Circles (1) (123)  
 Assessor's Block Numbers Shown in Ellipses

2009-0035709	06/30/2011	CBT
REVISION	DATE	TECH

Retired