
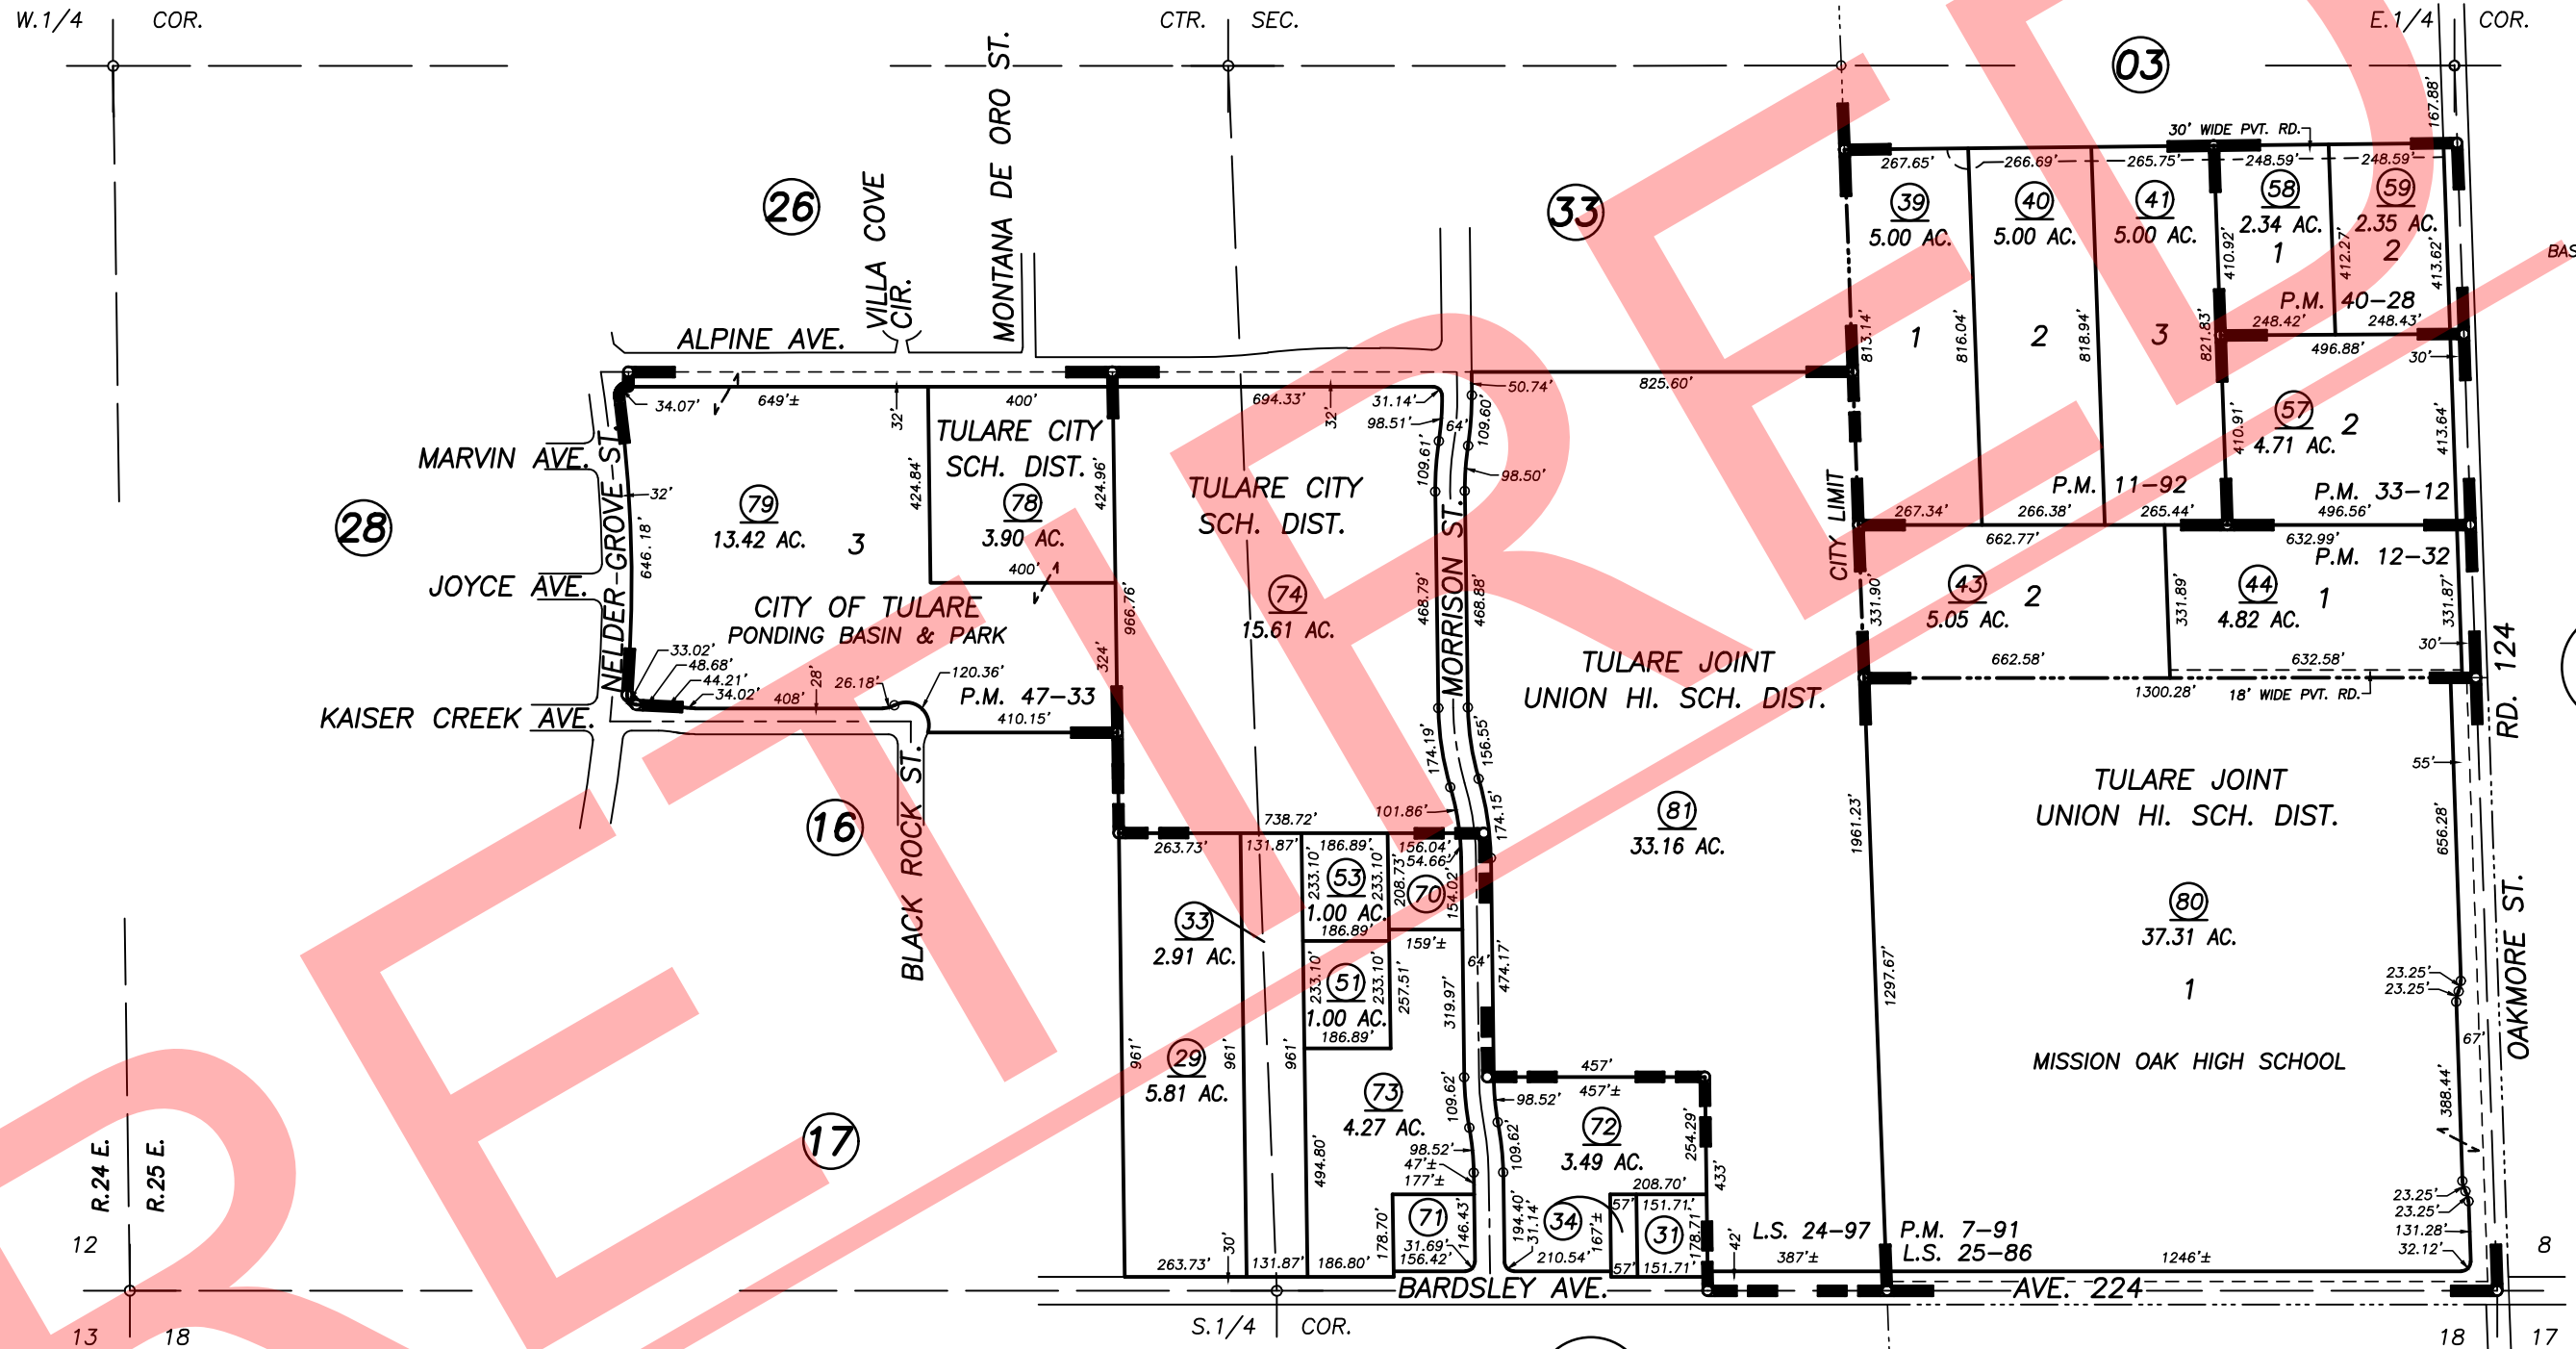
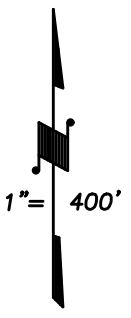


S1/2 SEC.7, T.20S., R.25E., M.D.B.&M.

Tax Area Codes 172-04

005-089
005-122
005-128
149-001

DISCLAIMER
THIS MAP WAS PREPARED FOR LOCAL PROPERTY ASSESSMENT PURPOSES ONLY AND THE PARCELS SHOWN HEREON MAY NOT COMPLY WITH STATE AND LOCAL SUBDIVISION ORDINANCES, AND NO LIABILITY IS ASSUMED FOR THE USE OF THE INFORMATION SHOWN HEREON. R & T CODE SEC. 327, 408.3, ETC.

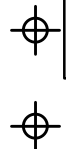

POR. PARCEL MAP NO. 691, P.M. 7-91
POR. PARCEL MAP NO. 1091, P.M. 11-92
PARCEL MAP NO. 1131, P.M. 12-32
POR. PARCEL MAP NO. 3211, P.M. 33-12
PARCEL MAP NO. 3924, P.M. 40-28
RECORD OF SURVEY, L.S. 24-97
RECORD OF SURVEY, L.S. 25-86

PARCEL MAP NO. 4628, P.M. 47-33
RECORD OF SURVEY, L.S. 31-100 (C/L MORRISON ST.)

VICINITY OF TULARE
ASSESSOR'S MAPS BK. 172 , PG.04
COUNTY OF TULARE, CALIFORNIA, U.S.A.

NOTE: Assessor's Parcel Numbers Shown in Circles (1) (123) Assessor's Block Numbers Shown in Ellipses

2014-0065516	01/05/2014	ARP
REVISION	DATE	TECH