
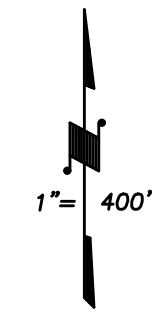


S1/2 SEC.7, T.20S., R.25E., M.D.B.&M.


Tax Area Codes 172-04

005-089  
005-122  
005-128  
149-001

**DISCLAIMER**  
THIS MAP WAS PREPARED FOR LOCAL PROPERTY ASSESSMENT PURPOSES ONLY AND THE PARCELS SHOWN HEREON MAY NOT COMPLY WITH STATE AND LOCAL SUBDIVISION ORDINANCES, AND NO LIABILITY IS ASSUMED FOR THE USE OF THE INFORMATION SHOWN HEREON. R & T CODE SEC. 327, 408.3, ETC.

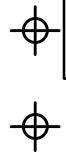

BASIS OF BEARINGS:  
P.M. 36-72

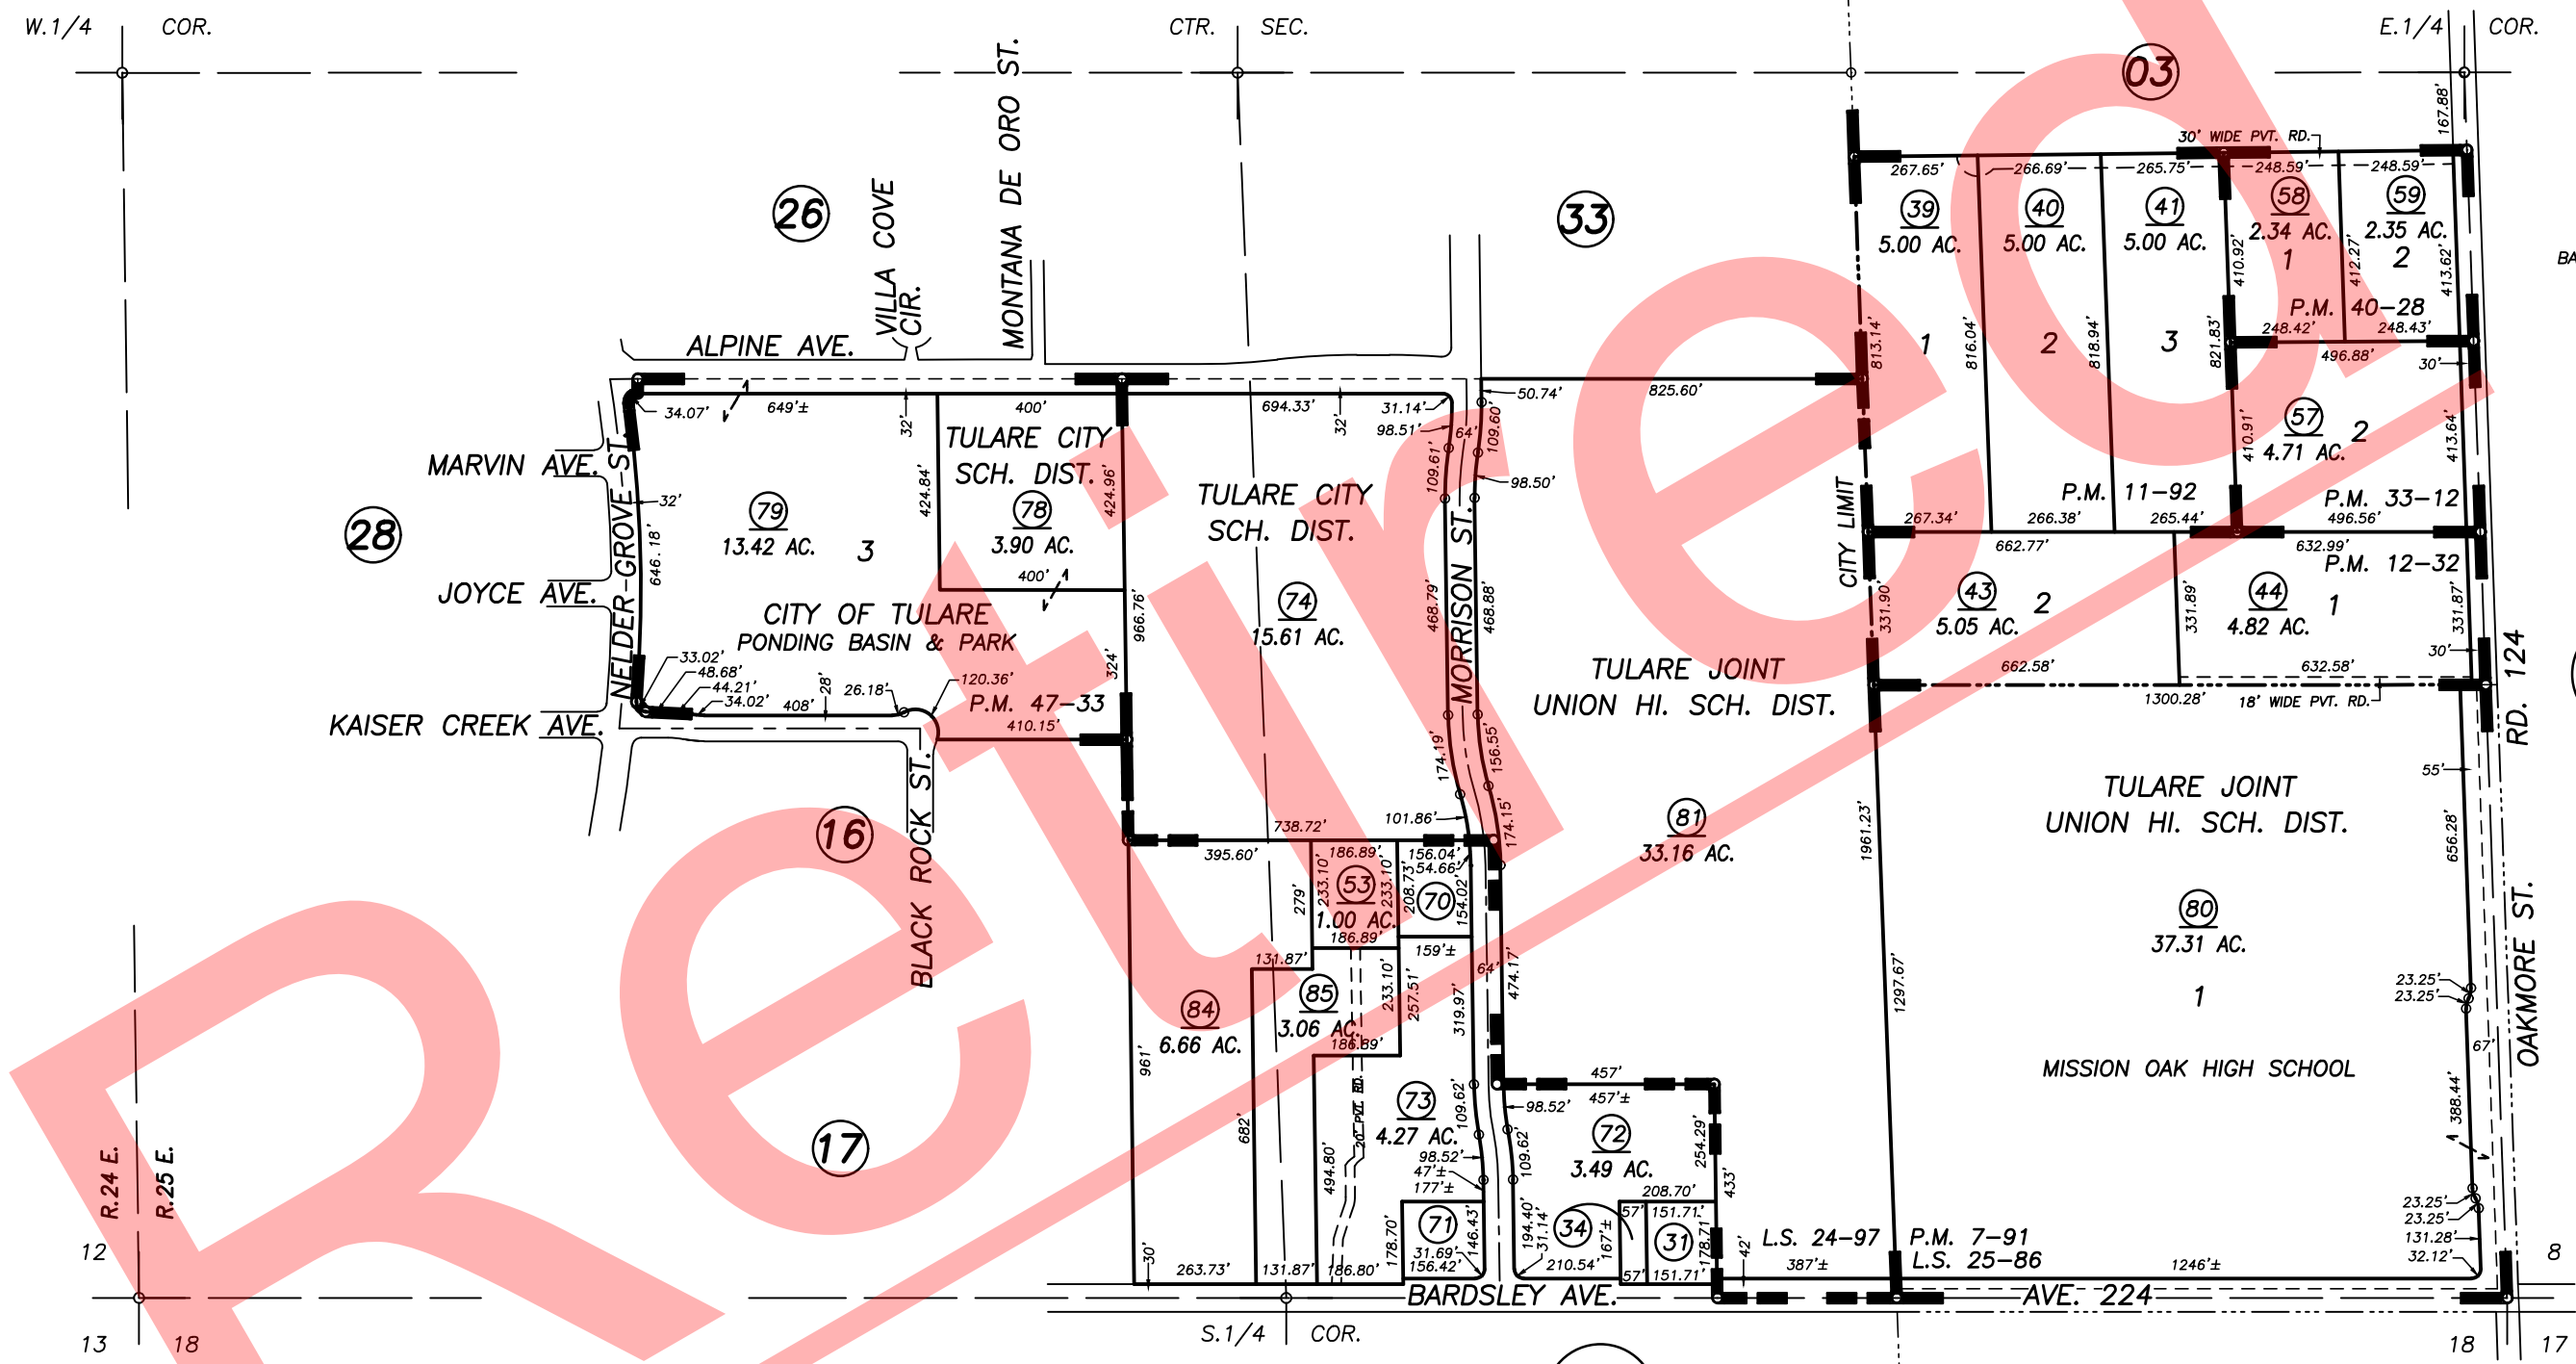

R.24 E.  
R.25 E.  
12  
13 18

POR. PARCEL MAP NO. 691, P.M. 7-91  
POR. PARCEL MAP NO. 1091, P.M. 11-92  
PARCEL MAP NO. 1131, P.M. 12-32  
POR. PARCEL MAP NO. 3211, P.M. 33-12  
PARCEL MAP NO. 3924, P.M. 40-28  
RECORD OF SURVEY, L.S. 24-97  
RECORD OF SURVEY, L.S. 25-86

PARCEL MAP NO. 4628, P.M. 47-33  
RECORD OF SURVEY, L.S. 31-100 (C/L MORRISON ST.)

Bk. 184

VICINITY OF TULARE  
ASSESSOR'S MAPS BK. 172 , PG.04  
COUNTY OF TULARE, CALIFORNIA, U.S.A.

NOTE: Assessor's Parcel Numbers Shown in Circles (1) (123)  
Assessor's Block Numbers Shown in Ellipses

2020-0036785	01/28/2021	NFL
REVISION	DATE	TECH