
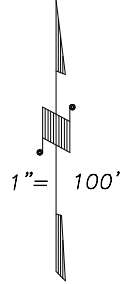


DISCLAIMER
 THIS MAP WAS PREPARED FOR LOCAL PROPERTY ASSESSMENT PURPOSES ONLY AND THE PARCELS SHOWN HEREON MAY NOT COMPLY WITH STATE AND LOCAL SUBDIVISION ORDINANCES, AND NO LIABILITY IS ASSUMED FOR THE USE OF THE INFORMATION SHOWN HEREON.

SLY. POR. OF NW 1/4 OF NW 1/4 SEC. 7, T.20 S., R.25 E., M.D.B.& M. Tax Area Code

149-003 172-05

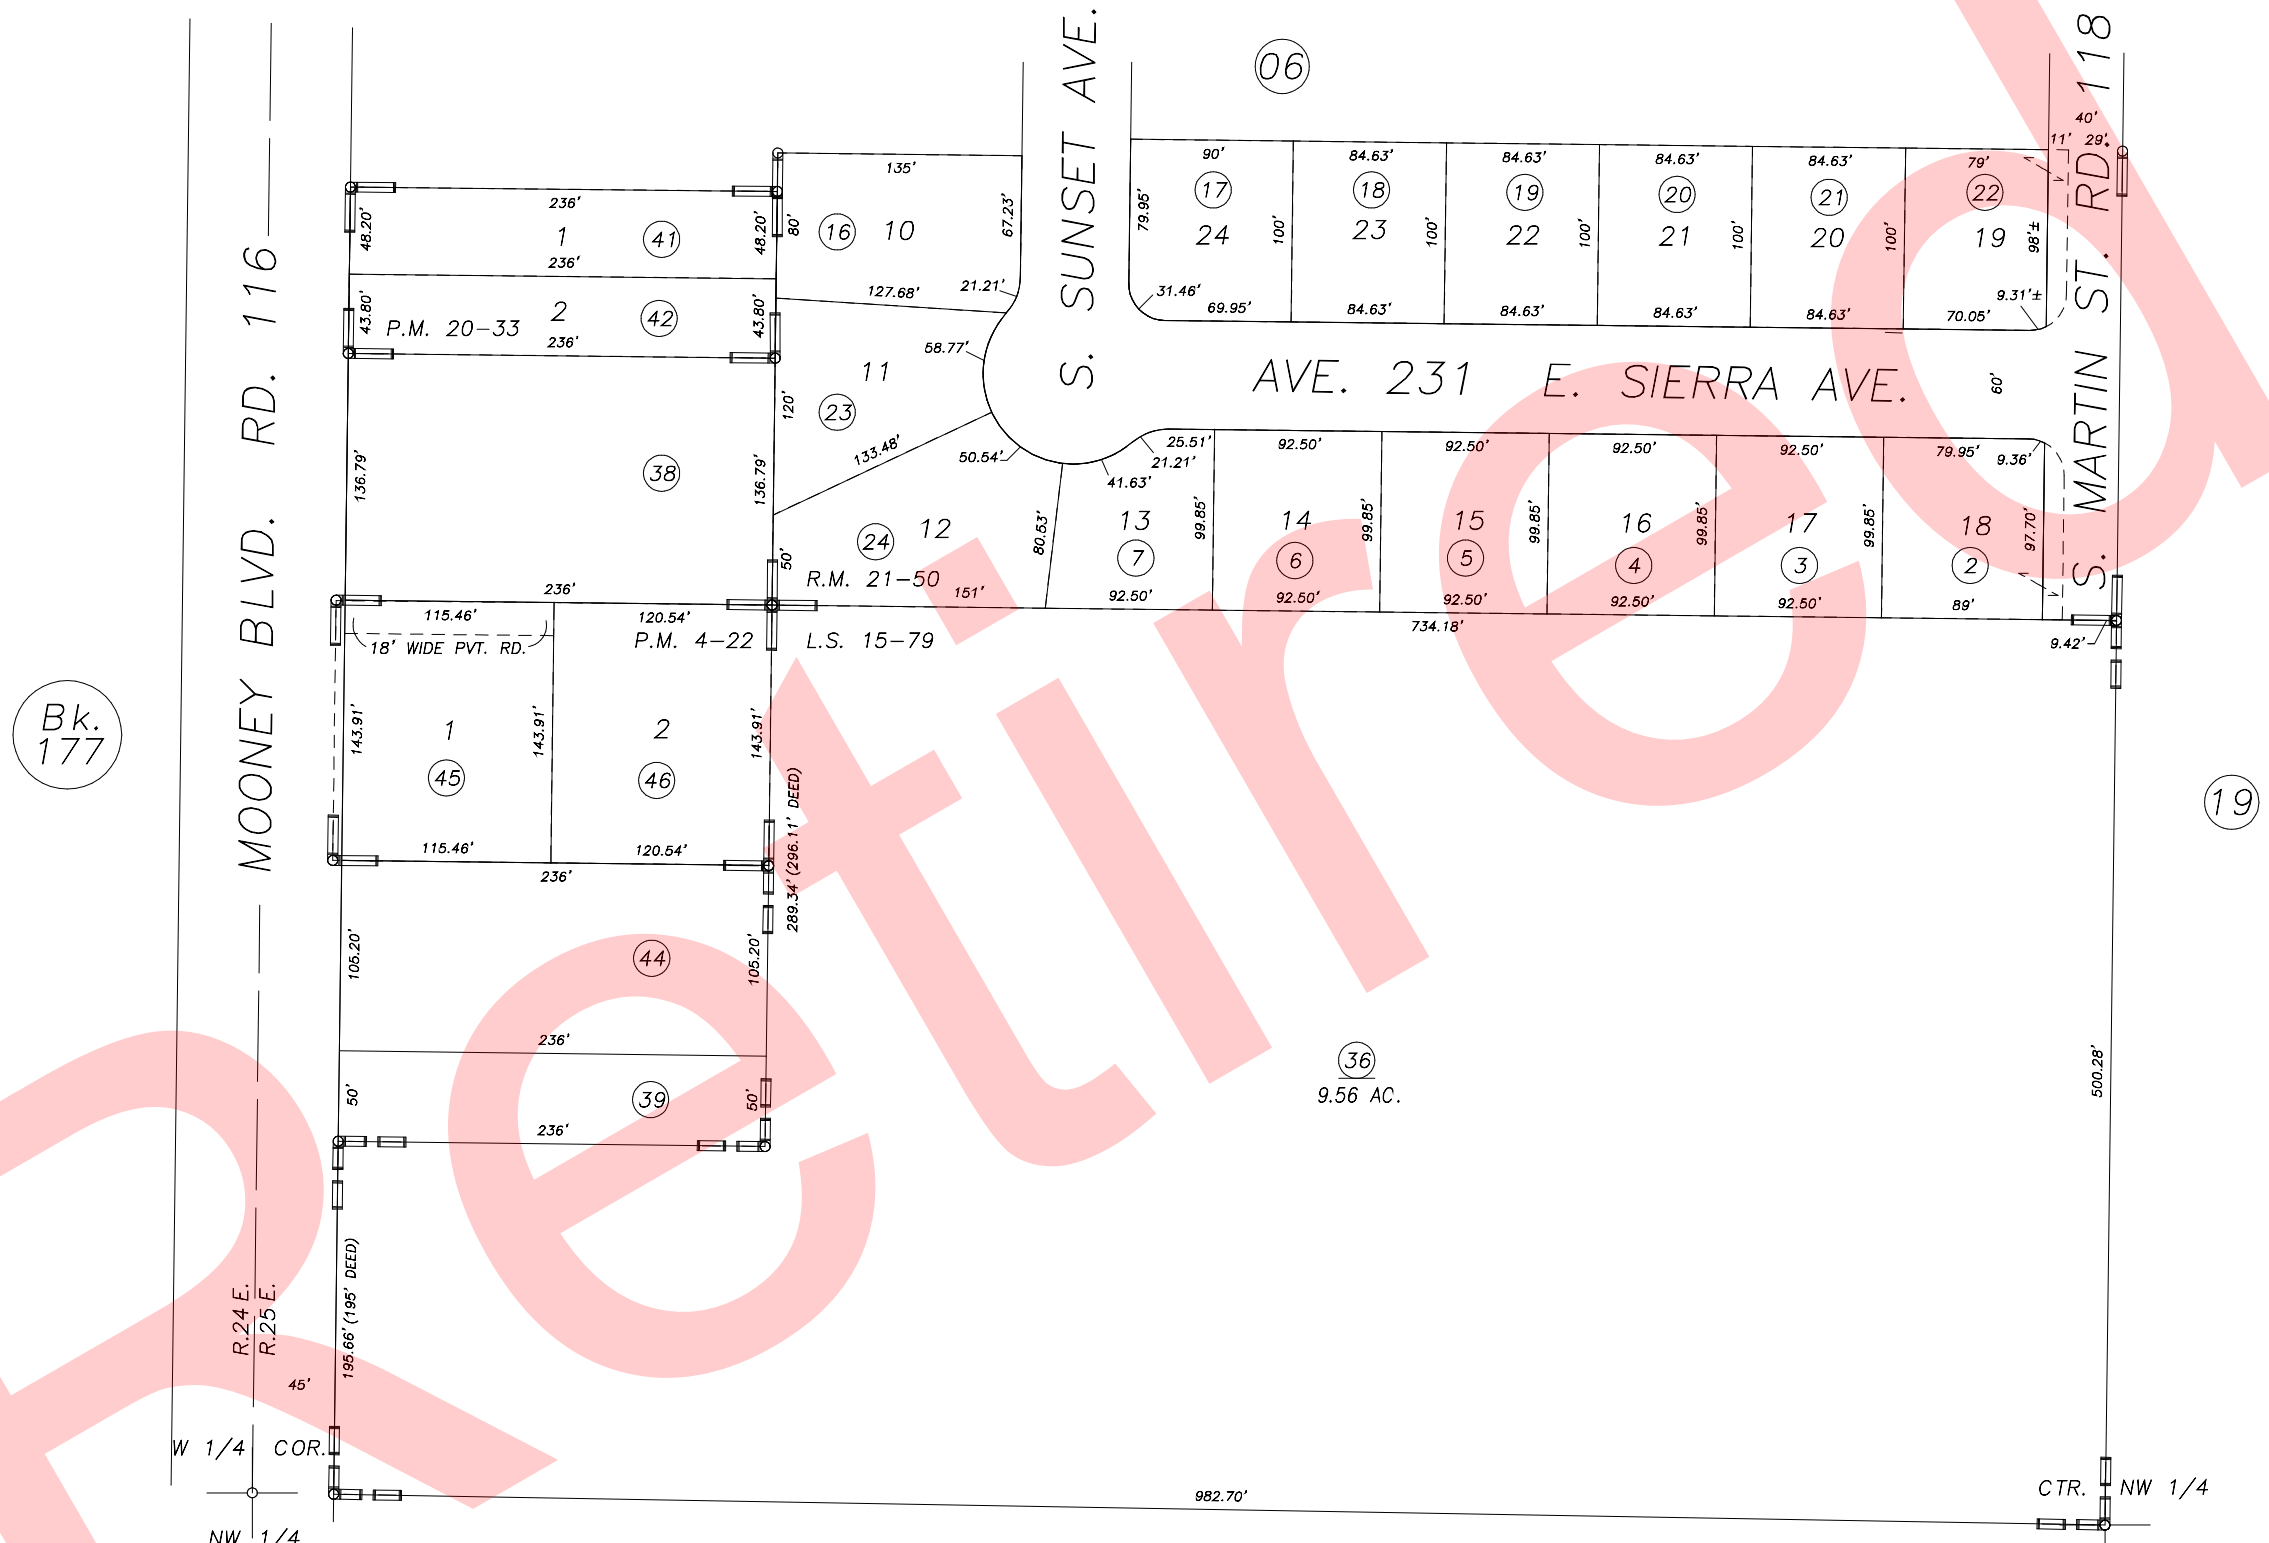

Bk. 177

POR. TRACT NO. 225, R.M. 21-50
 PARCEL MAP NO. 322, P.M. 4-22
 PARCEL MAP NO. 1932, P.M. 20-33
 RECORD OF SURVEY, L.S. 15-79

03

CITY OF TULARE
 ASSESSOR'S MAPS BK.172 , PG.05
 COUNTY OF TULARE, CALIFORNIA, U.S.A.

NOTE: Assessor's Parcel Numbers Shown in Circles 1 123
 Assessor's Block Numbers Shown in Ellipses

UPDATE	ADJ PAGE	03/22/2006	MLC
REVISION		DATE	TECH