
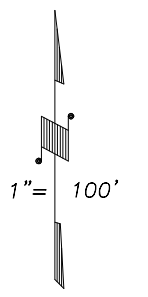



S1/2 OF NW1/4 OF NW1/4 SEC.7, T.20S., R.25E., M.D.B.&M.

Tax Area Codes 172-05
005-089

DISCLAIMER
THIS MAP WAS PREPARED FOR LOCAL PROPERTY ASSESSMENT PURPOSES ONLY AND THE PARCELS SHOWN HEREON MAY NOT COMPLY WITH STATE AND LOCAL SUBDIVISION ORDINANCES, AND NO LIABILITY IS ASSUMED FOR THE USE OF THE INFORMATION SHOWN HEREON.

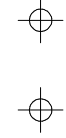

BASIS OF BEARINGS:
P.M. 48-80

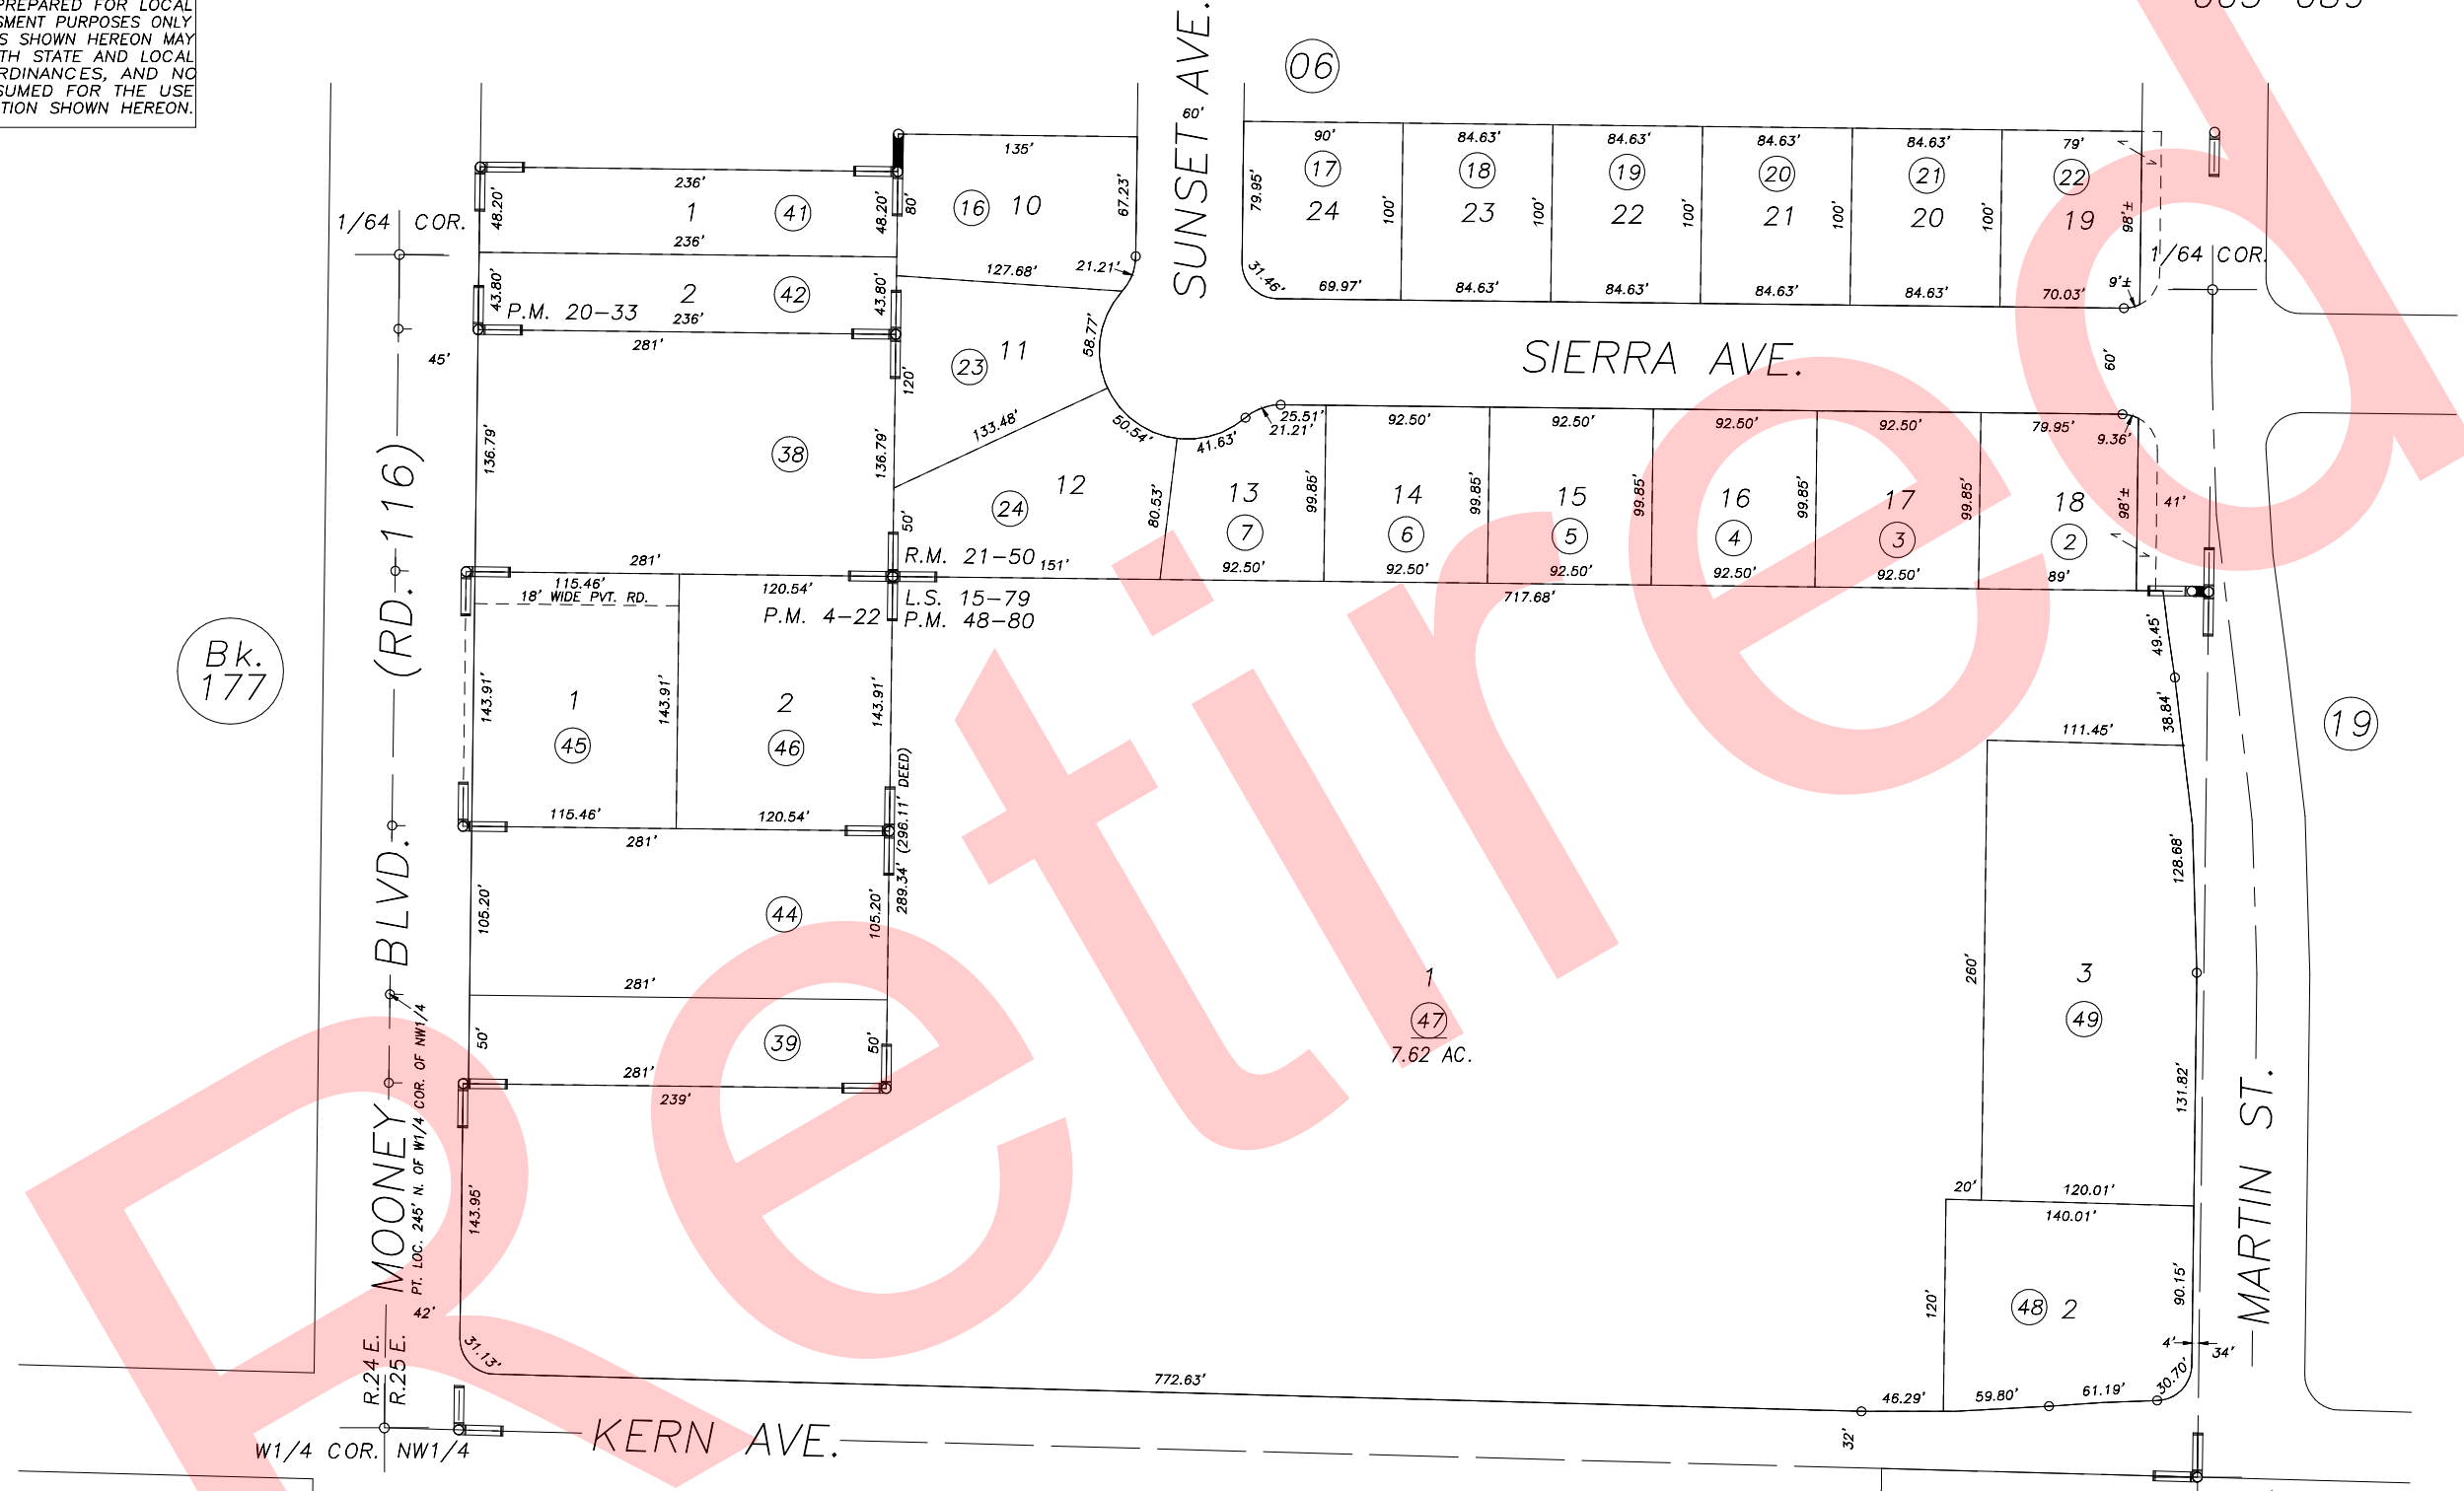

Bk. 177

POR. TRACT NO. 225, R.M. 21-50
PARCEL MAP NO. 322, P.M. 4-22
PARCEL MAP NO. 1932, P.M. 20-33
RECORD OF SURVEY, L.S. 15-79
PARCEL MAP NO. 4775, P.M. 48-80

CITY OF TULARE
ASSESSOR'S MAPS BK.172 , PG.05
COUNTY OF TULARE, CALIFORNIA, U.S.A.

NOTE: Assessor's Parcel Numbers Shown in Circles (1) (123)
Assessor's Block Numbers Shown in Elipses

2006-0068760	09/23/2008	JRS
REVISION	DATE	TECH