
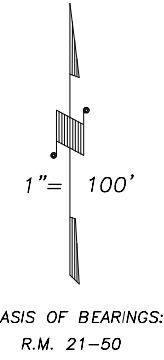


DISCLAIMER
 THIS MAP WAS PREPARED FOR LOCAL PROPERTY ASSESSMENT PURPOSES ONLY AND THE PARCELS SHOWN HEREON MAY NOT COMPLY WITH STATE AND LOCAL SUBDIVISION ORDINANCES, AND NO LIABILITY IS ASSUMED FOR THE USE OF THE INFORMATION SHOWN HEREON.

POR. N1/2 OF NW1/4 OF NW1/4 OF SEC.7, T.20S., R.25E., M.D.B.&M. Tax Area Codes 172-06

005-017
 005-104
 005-089

Bk. 177

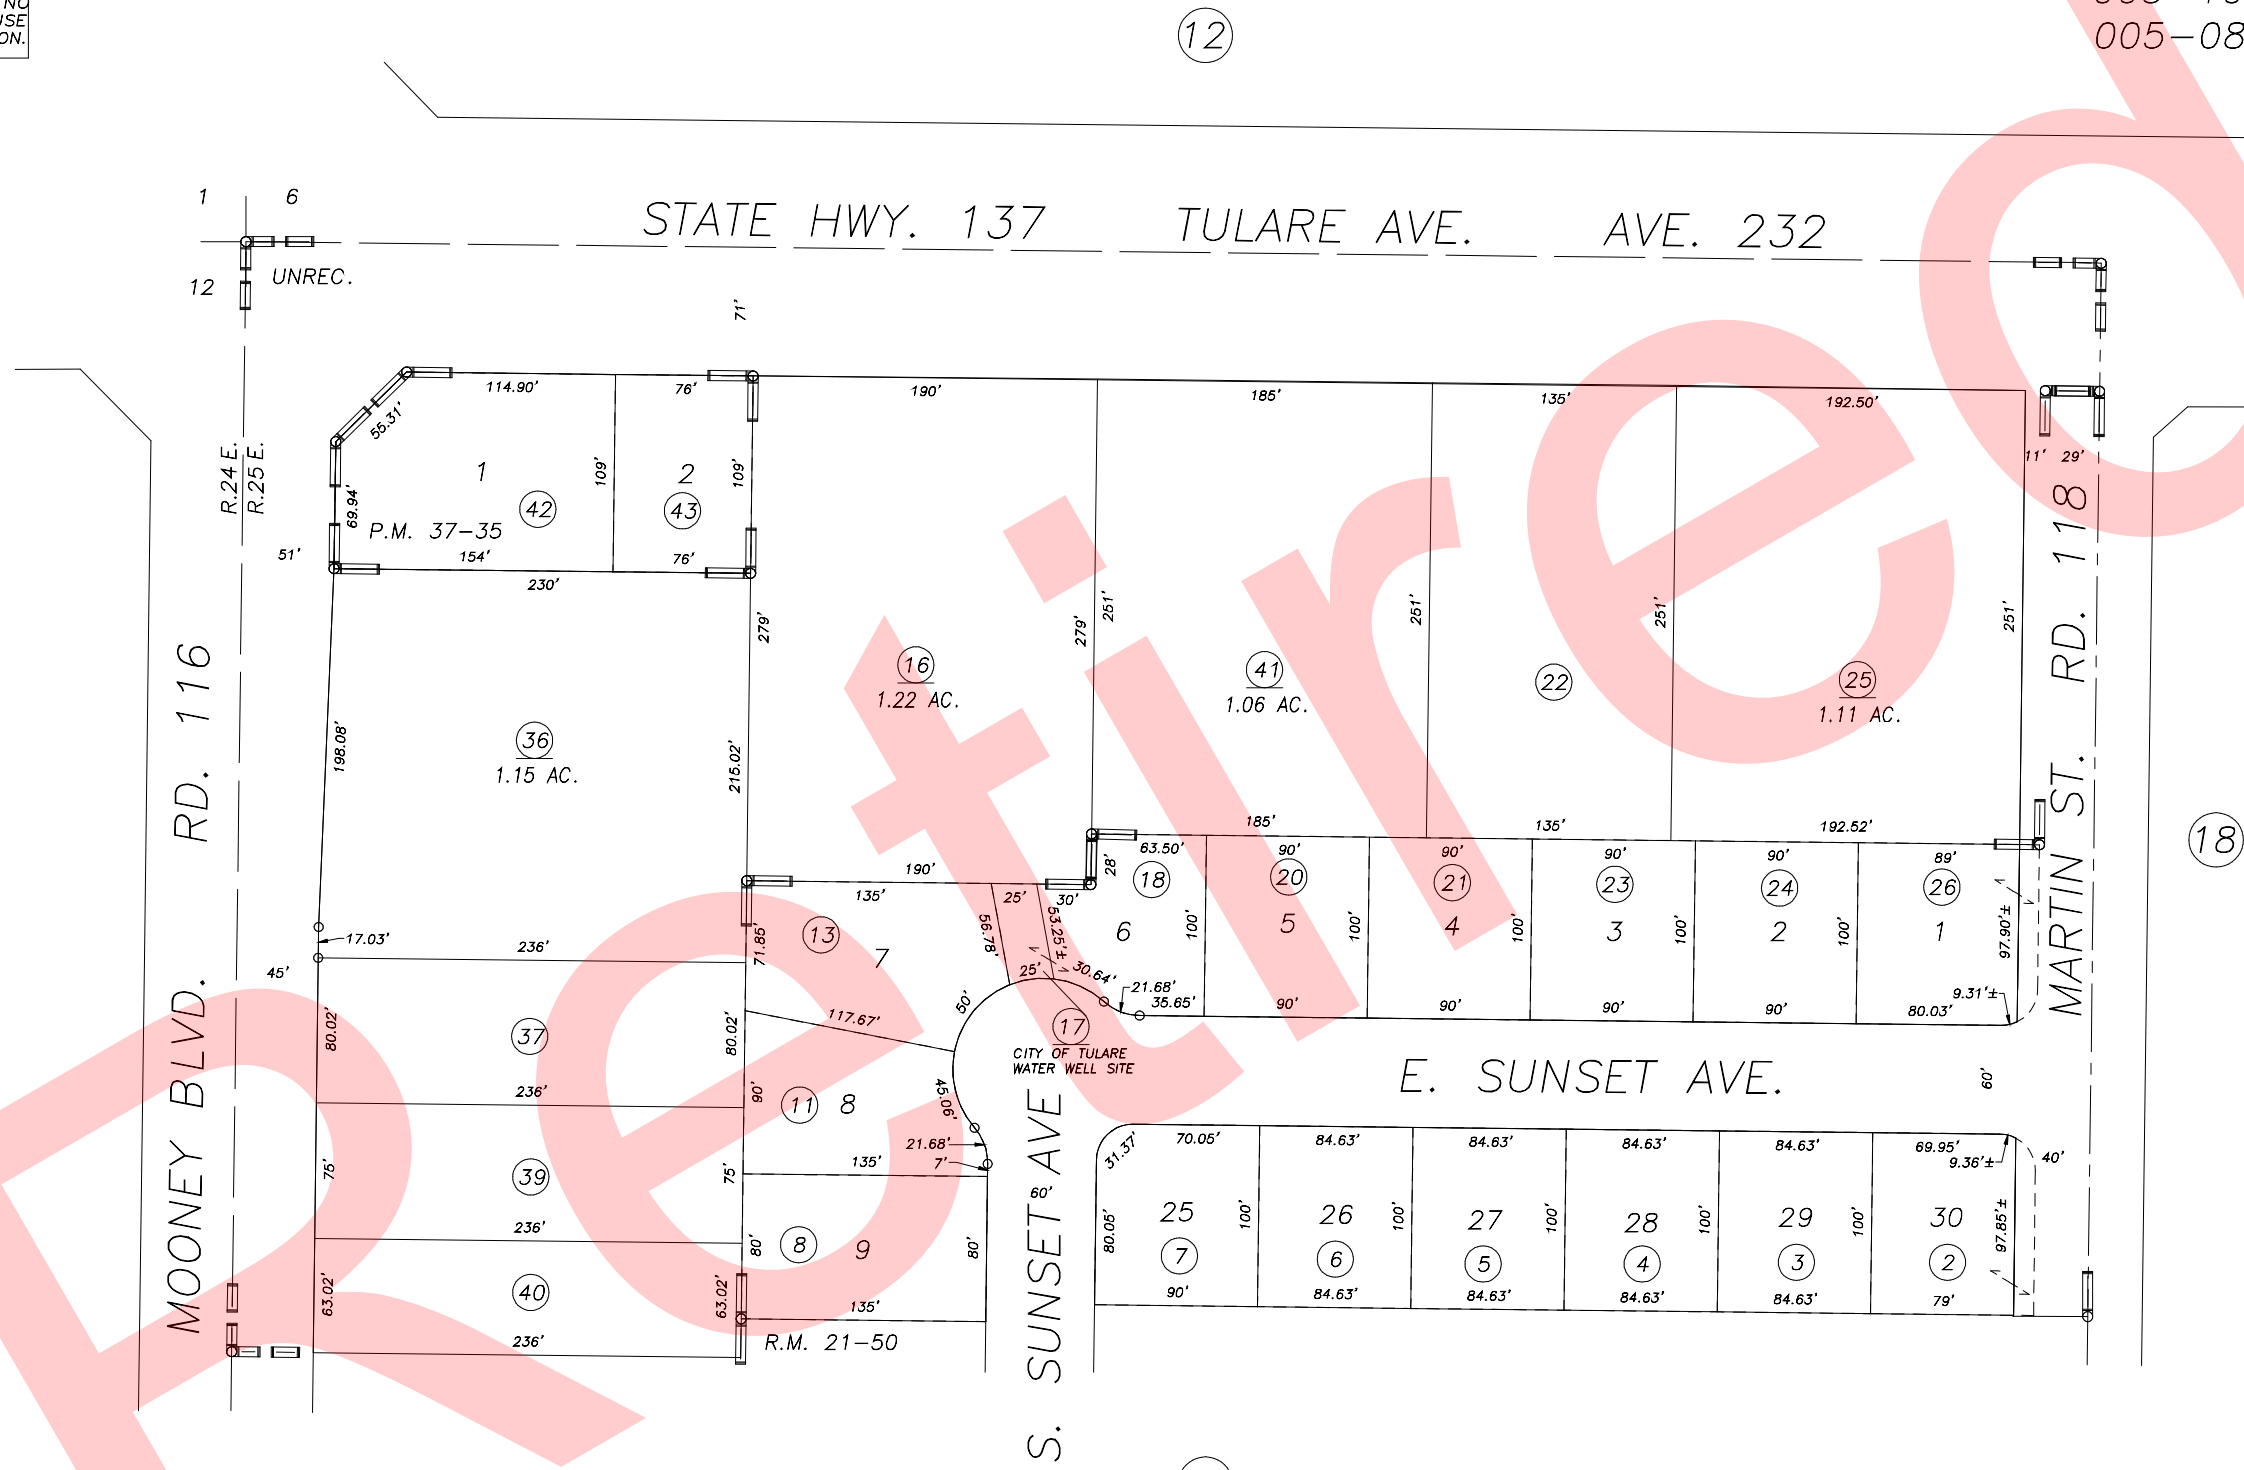

POR. TRACT NO. 225, PARK AVENUE ESTATES, R.M. 21-50
 PARCEL MAP NO. 3632, P.M. 37-35
 CALTRANS SURVEY (1959), UNREC

CITY OF TULARE
 ASSESSOR'S MAPS BK.172 , PG.06
 COUNTY OF TULARE, CALIFORNIA, U.S.A.

NOTE: Assessor's Parcel Numbers Shown in Circles (1) (2) 
 Assessor's Block Numbers Shown in Ellipses (1) (2) 

T.R.A.C. CHANGE	07/31/2007	JRS
REVISION	DATE	TECH