


DISCLAIMER

THIS MAP WAS PREPARED FOR LOCAL PROPERTY ASSESSMENT PURPOSES ONLY AND THE PARCELS SHOWN HEREON MAY NOT COMPLY WITH STATE AND LOCAL SUBDIVISION ORDINANCES, AND NO LIABILITY IS ASSUMED FOR THE USE OF THE INFORMATION SHOWN HEREON.

N1/2 OF SW1/4 SEC.6, T.20S., R.25E., M.B.D.&M.

Tax Area Codes 172-07
005-089
005-125

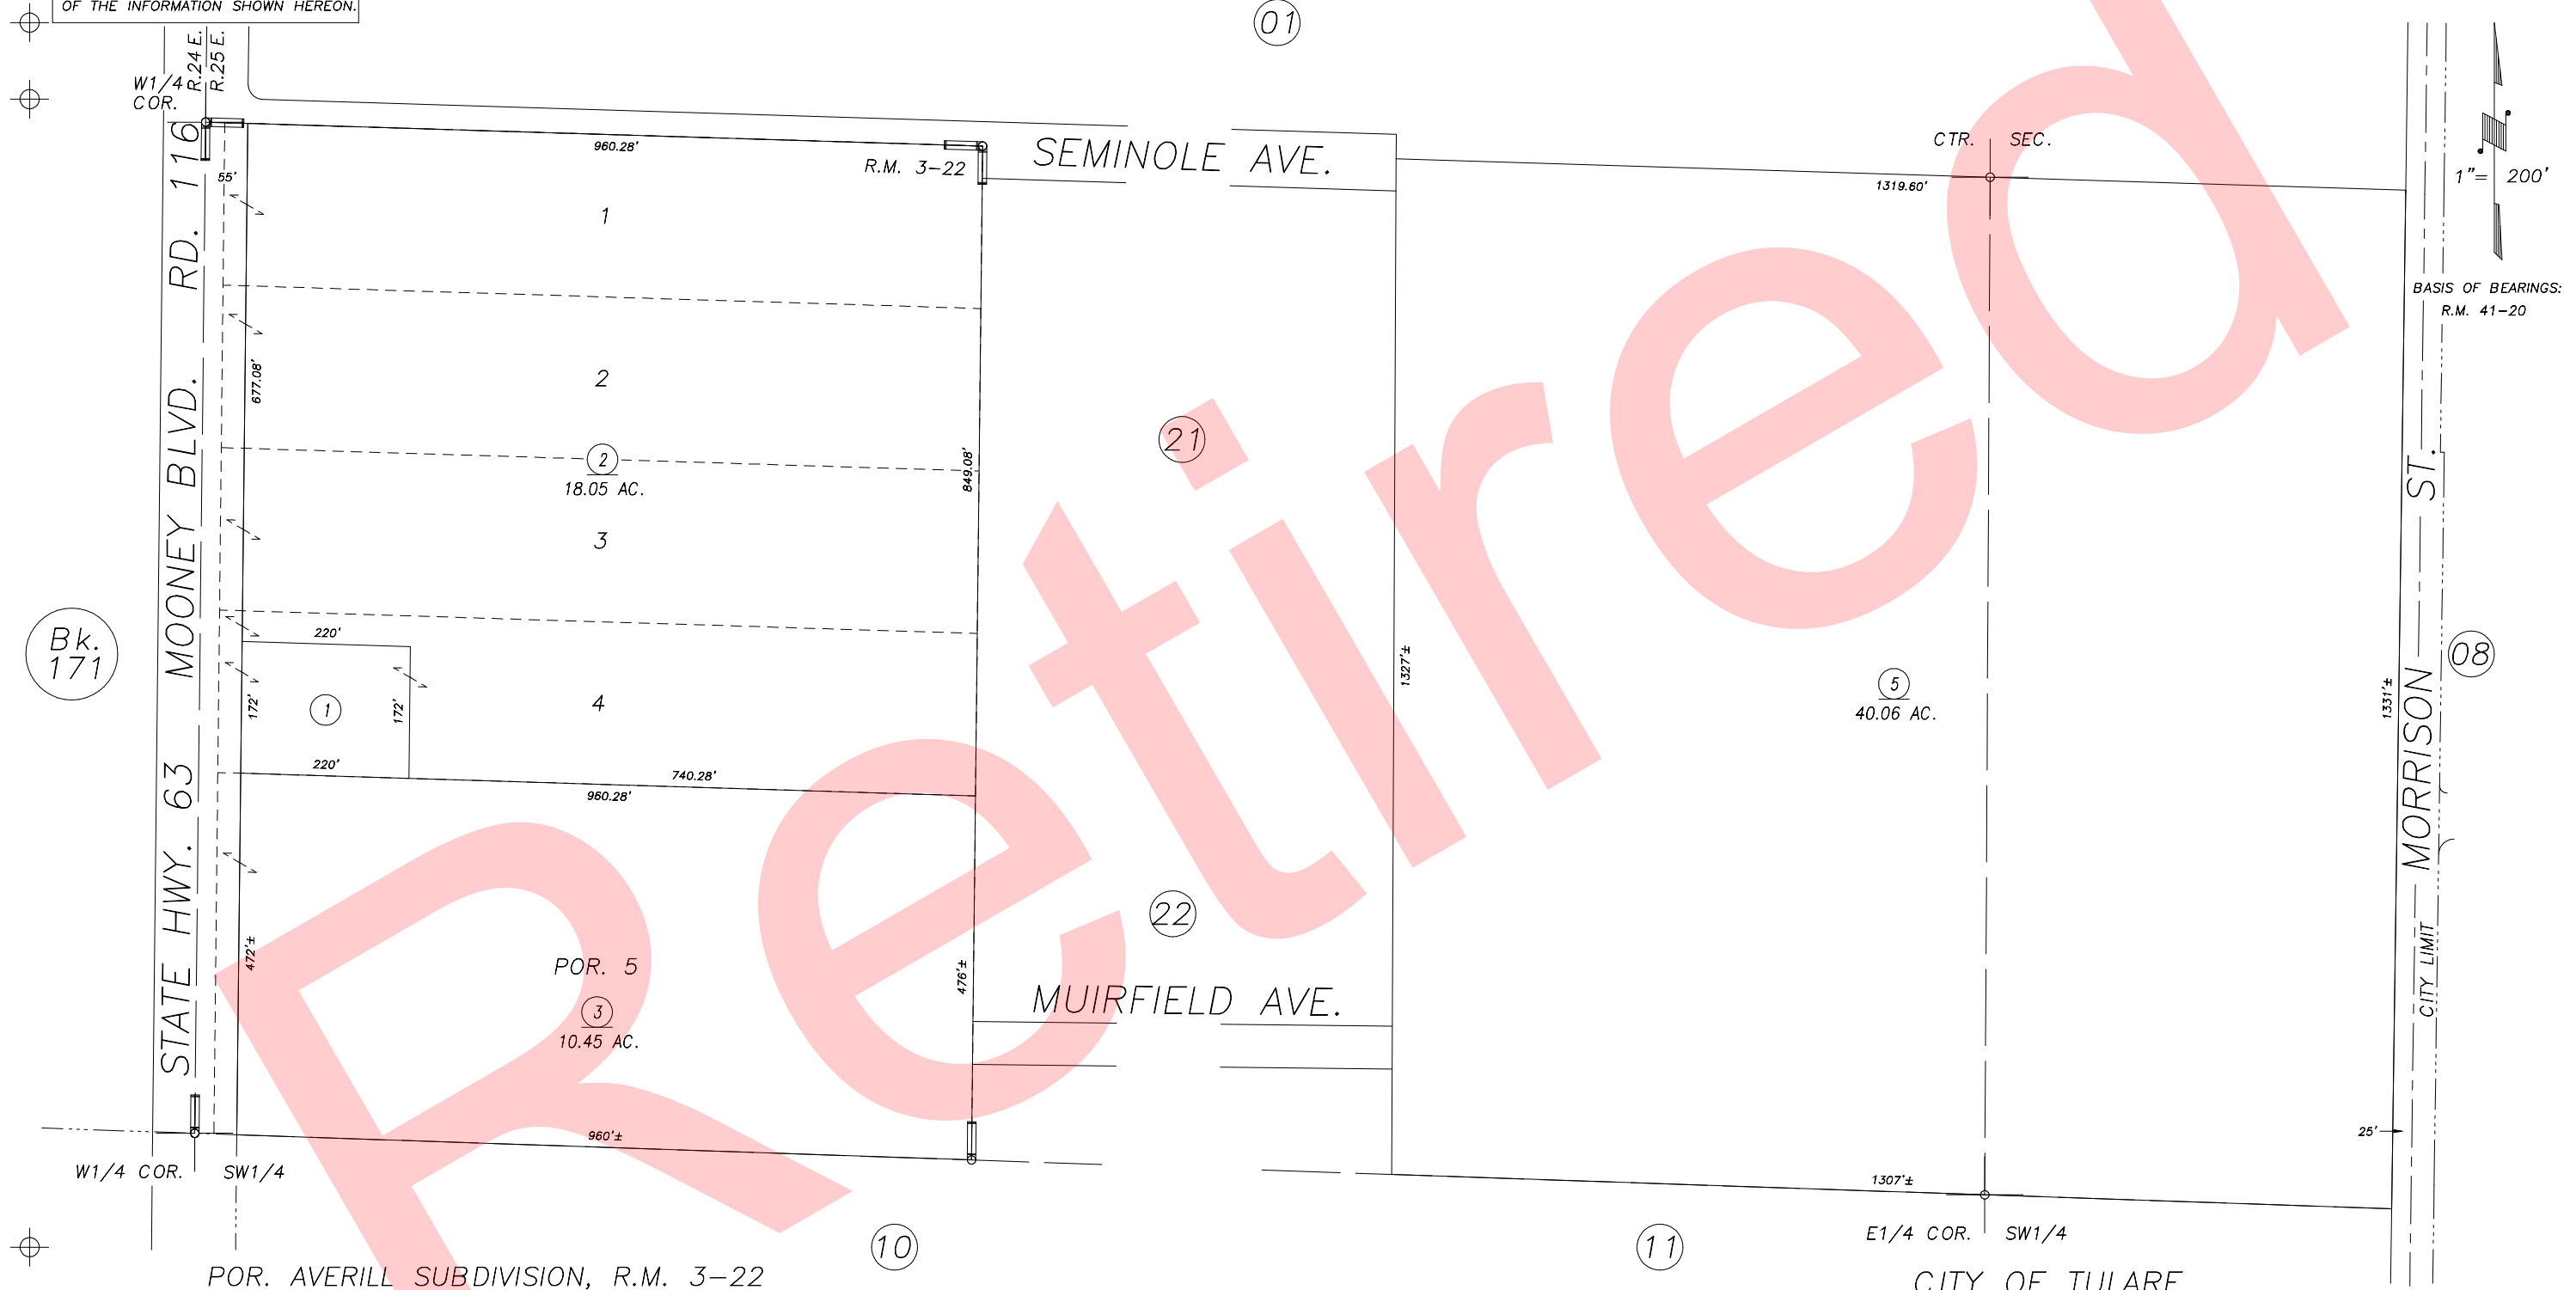

Bk. 171

BASIS OF BEARINGS:
R.M. 41-20

POR. AVERILL SUBDIVISION, R.M. 3-22

CITY OF TULARE
ASSESSOR'S MAPS BK.172 , PG.07
COUNTY OF TULARE, CALIFORNIA, U.S.A.

NOTE: Assessor's Parcel Numbers Shown in Circles (1) (2) (3) (4) (5)
Assessor's Block Numbers Shown in Elipses (1) (2) (3) (4) (5) (6) (7) (8) (9) (10) (11) (12) (13)

2006-0039033	10/12/2011	LLB
REVISION	DATE	TECH