


DISCLAIMER
 THIS MAP WAS PREPARED FOR LOCAL PROPERTY ASSESSMENT PURPOSES ONLY AND THE PARCELS SHOWN HEREON MAY NOT COMPLY WITH STATE AND LOCAL SUBDIVISION ORDINANCES, AND NO LIABILITY IS ASSUMED FOR THE USE OF THE INFORMATION SHOWN HEREON. R & T CODE SEC. 327, 408.3, ETC.

N1/2 OF SW1/4 SEC.6, T.20S., R.25E., M.B.D.&M.

Tax Area Codes 172-07

005-089

005-125

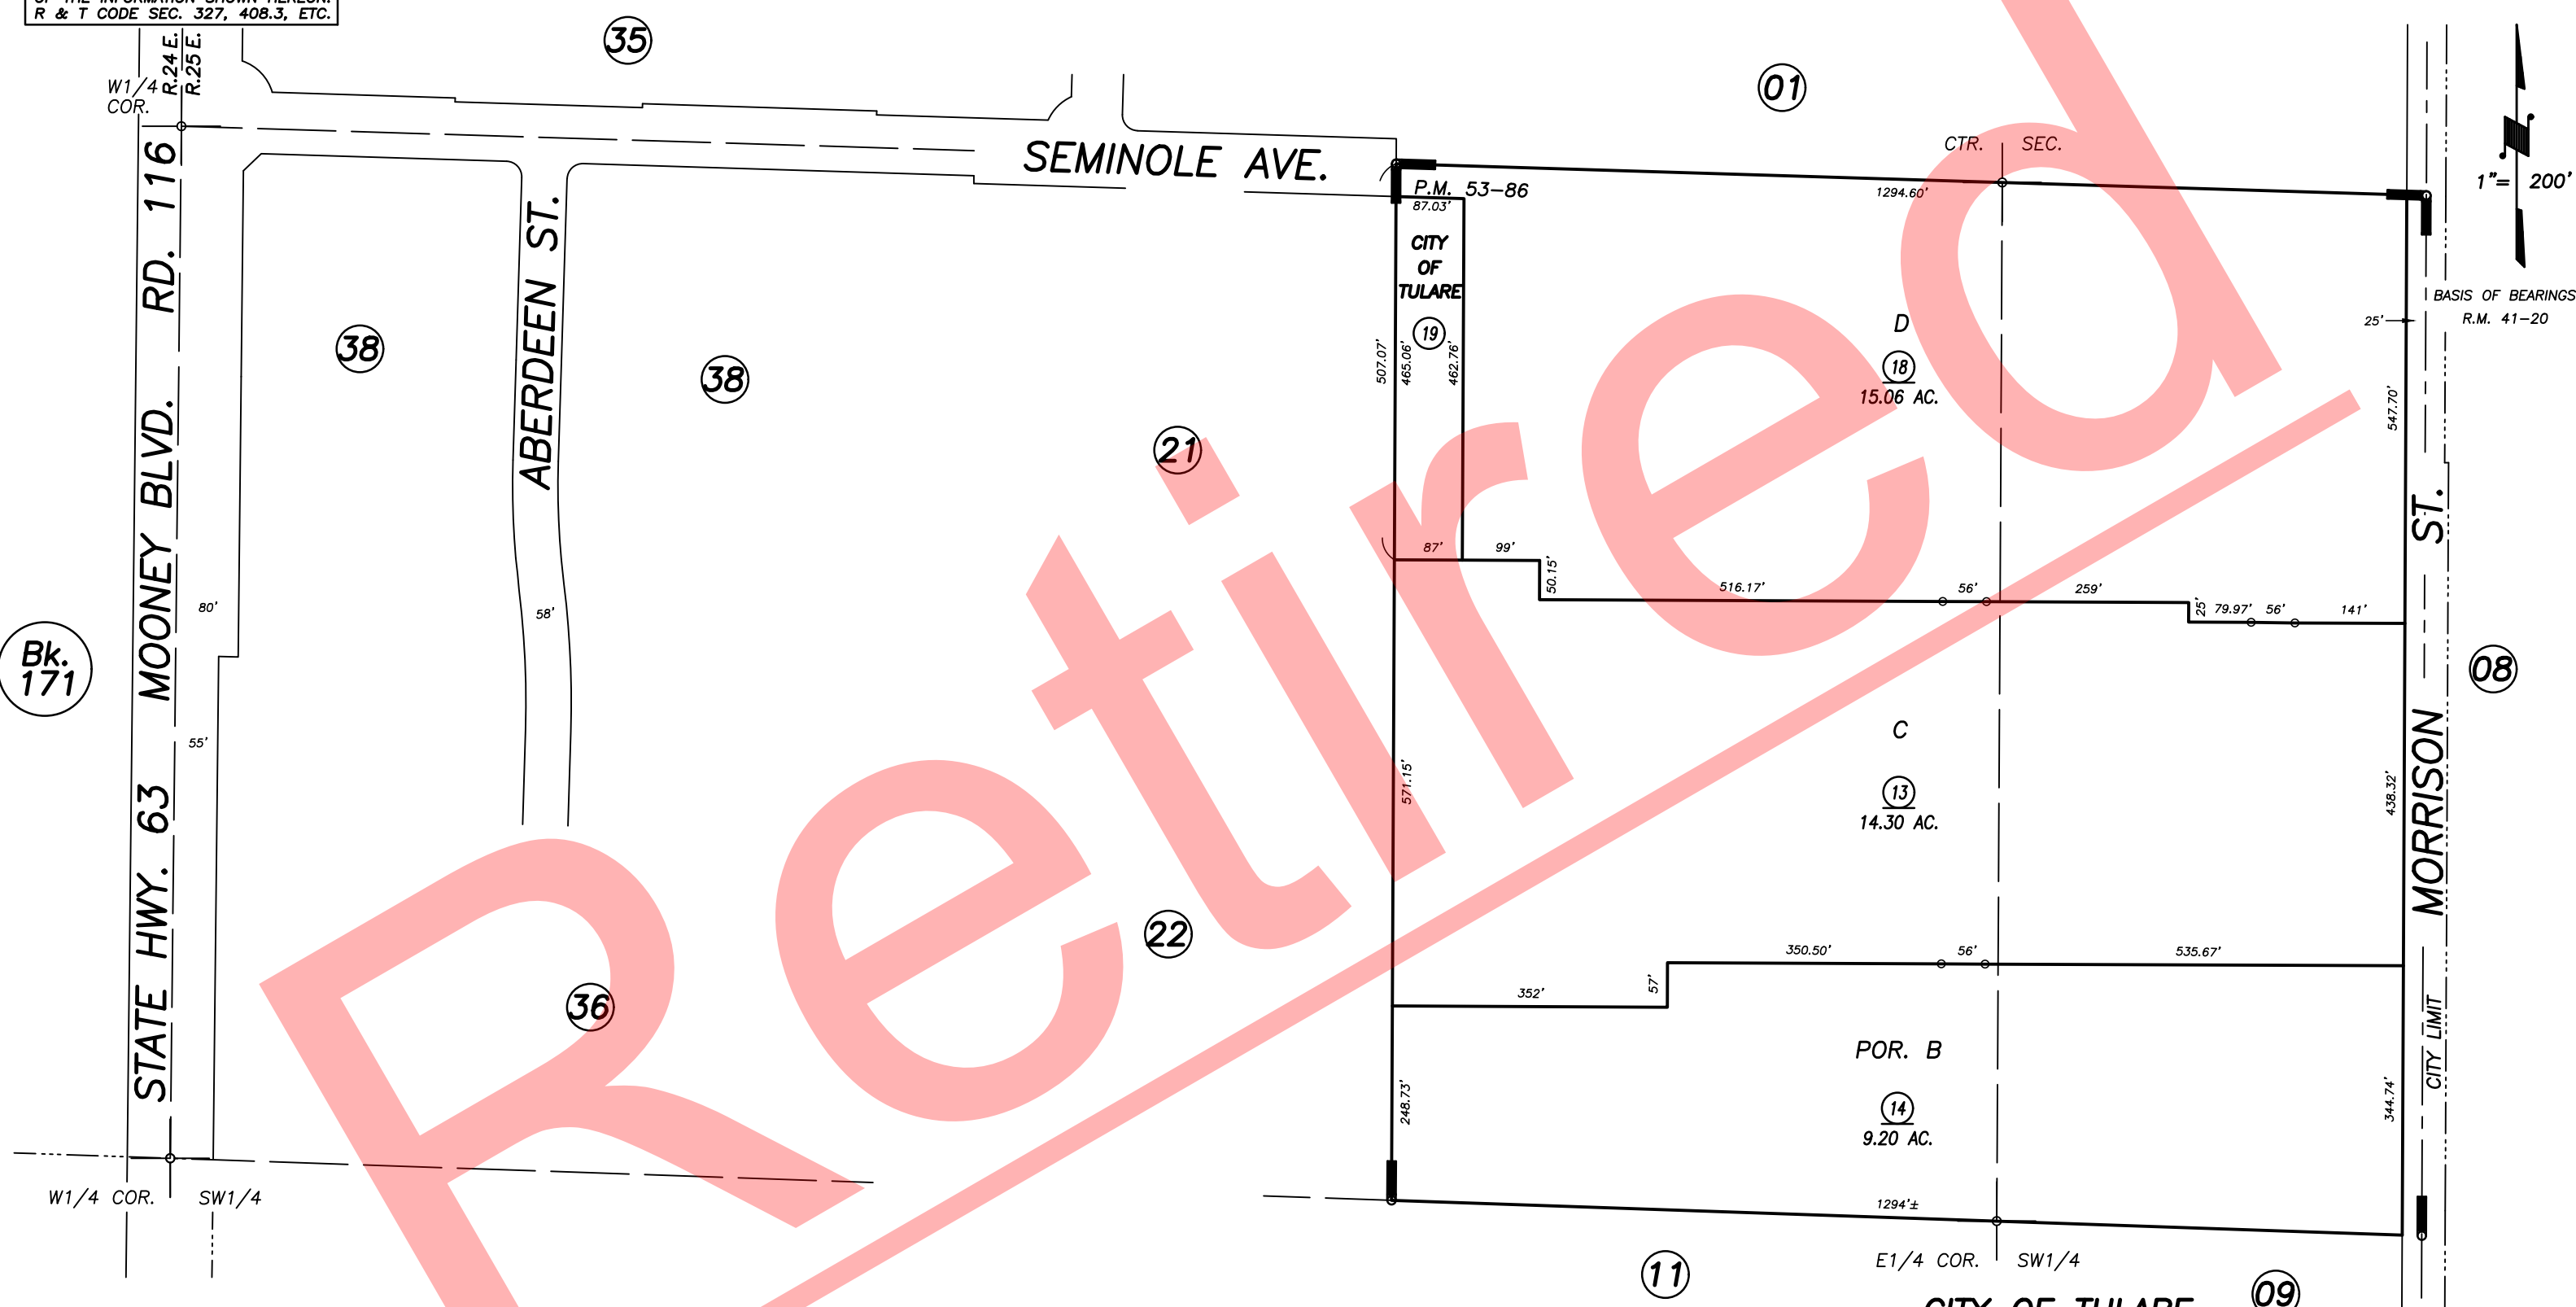

POR. RECORD OF SURVEY, L.S. 8-24 (SEC. 6)
 POR. PARCEL MAP NO. 5279, P.M. 53-86

CITY OF TULARE
 ASSESSOR'S MAPS BK. 172 , PG.07
 COUNTY OF TULARE, CALIFORNIA, U.S.A.

NOTE: Assessor's Parcel Numbers Shown in Circles (1) (123)
 Assessor's Block Numbers Shown in Elipses

ADJ. PAGE UPDATE	11/21/2022	JOS
REVISION	DATE	TECH