

S1/2 OF SE1/4 SEC.6, T.20S., R.25E., M.D.B.&M.

Tax Area Codes 172-09

149-001


149-003

DISCLAIMER
THIS MAP WAS PREPARED FOR LOCAL PROPERTY ASSESSMENT PURPOSES ONLY AND THE PARCELS SHOWN HEREON MAY NOT COMPLY WITH STATE AND LOCAL SUBDIVISION ORDINANCES, AND NO LIABILITY IS ASSUMED FOR THE USE OF THE INFORMATION SHOWN HEREON.

W1/4 COR. SE1/4

11

13

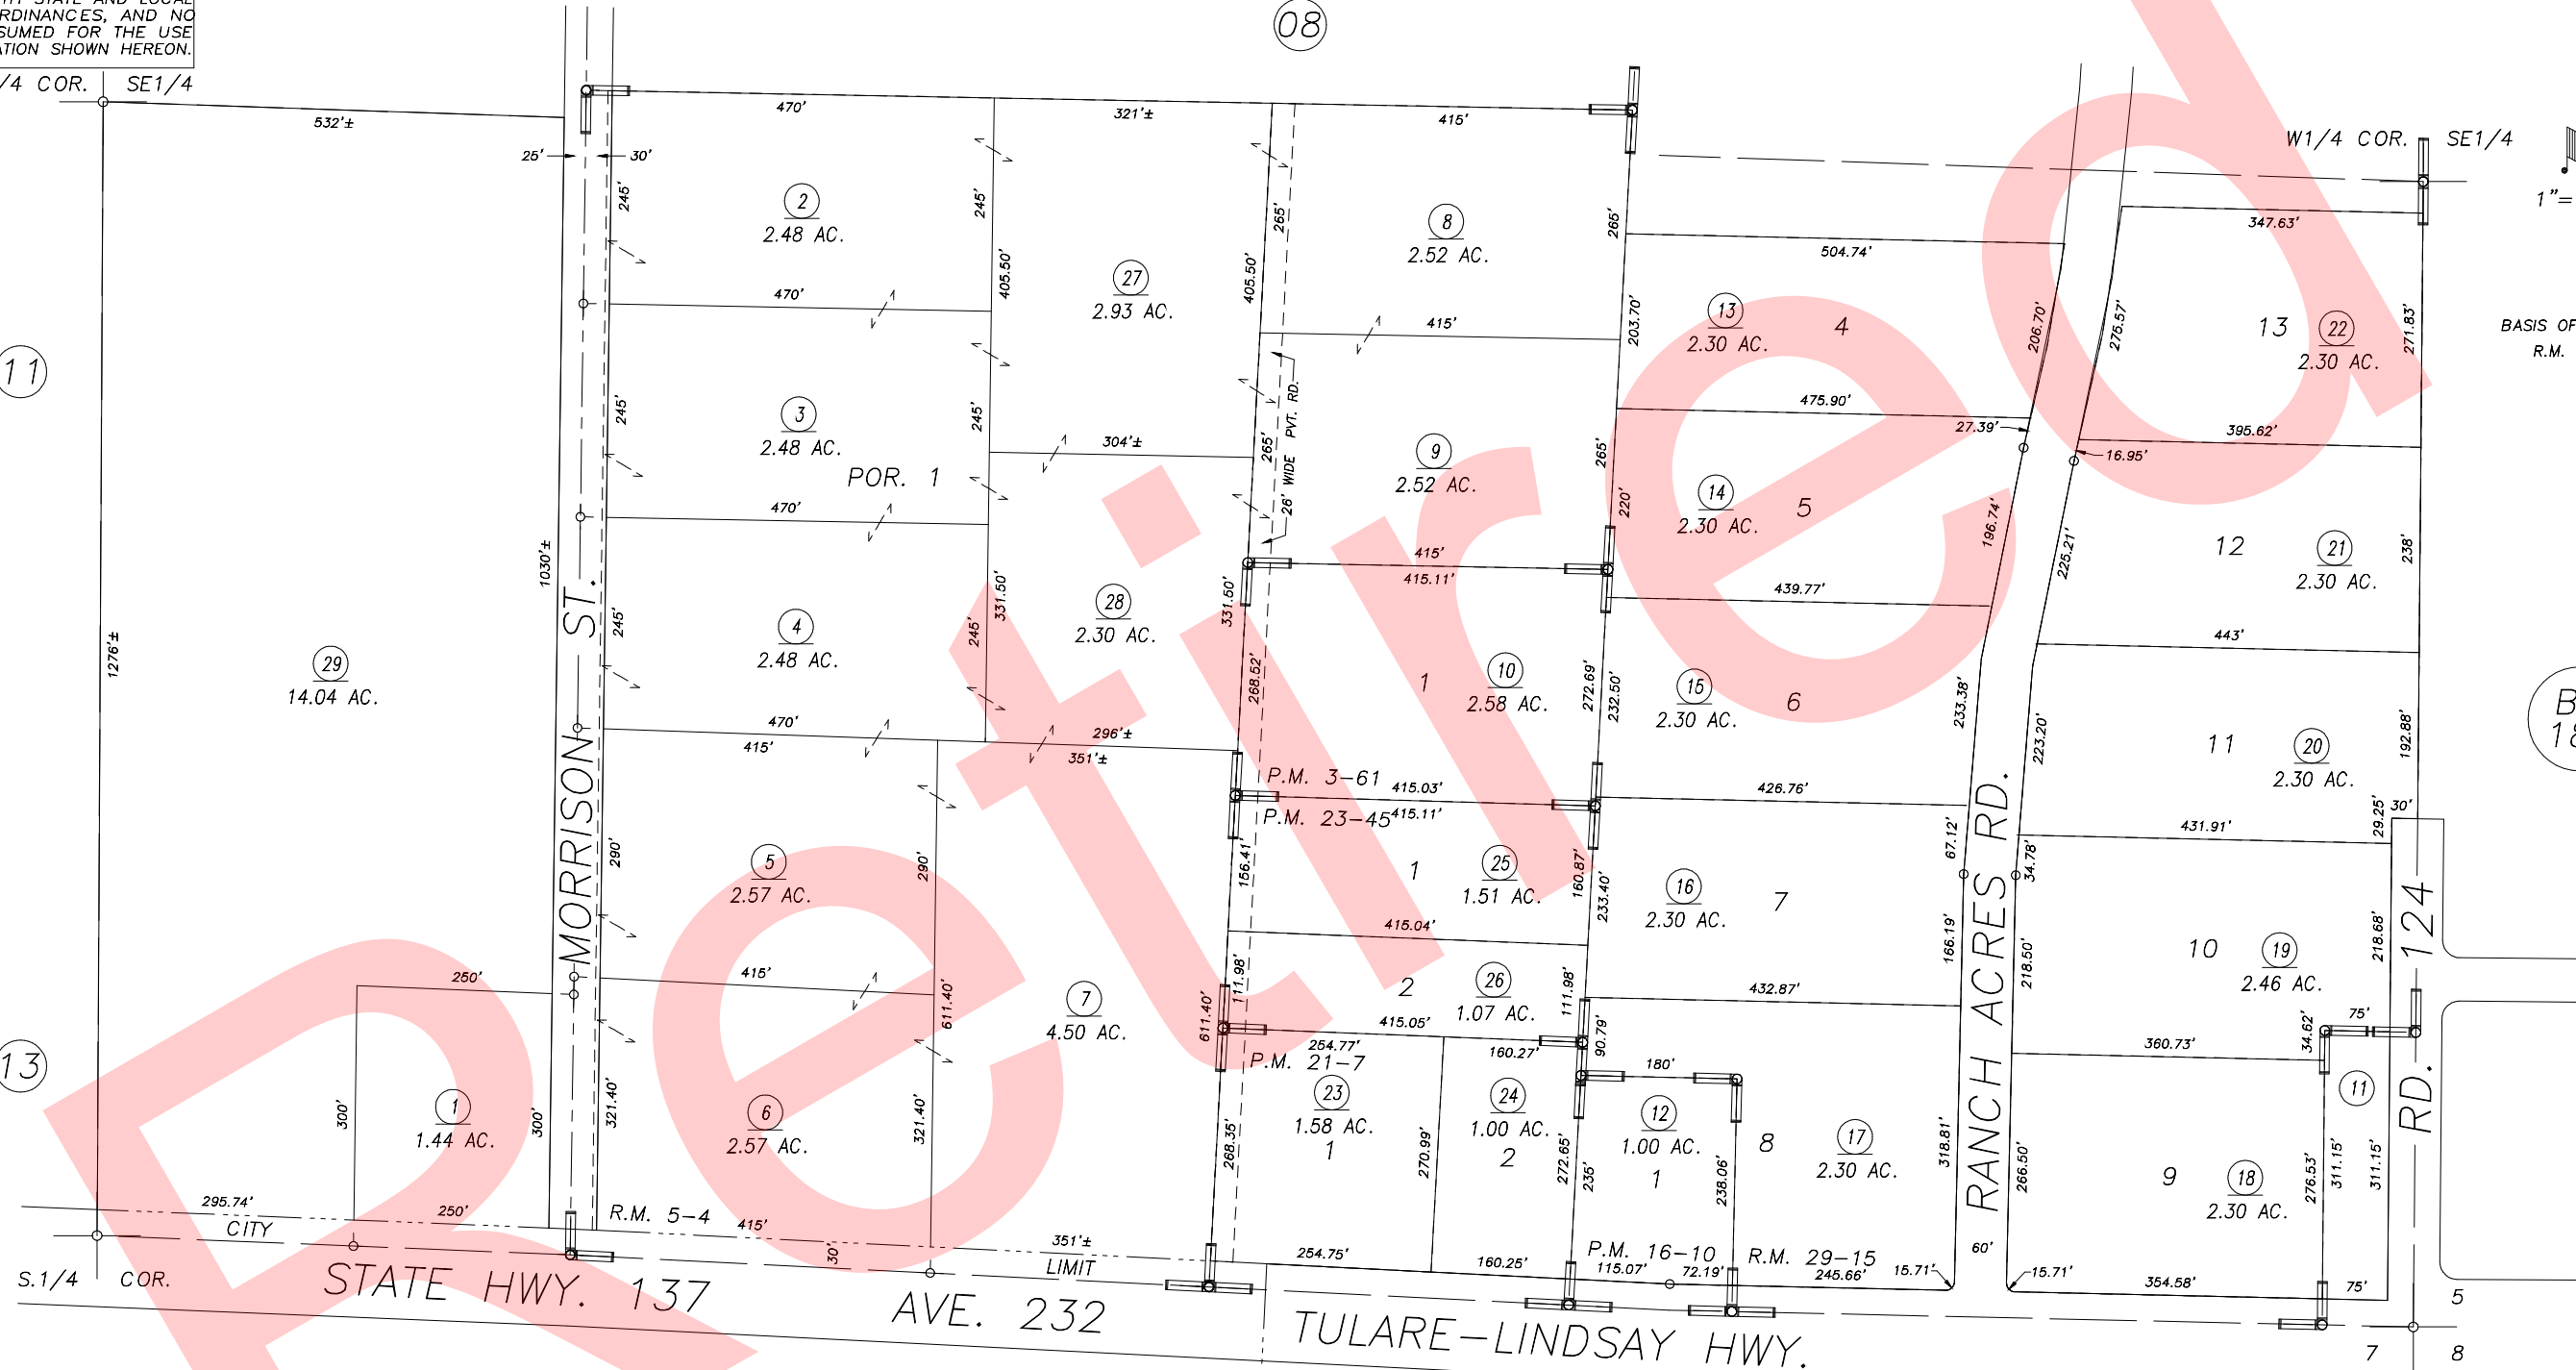

1" = 200'
BASIS OF BEARINGS:
R.M. 41-20

Bk.
184

POR. THOMAS TWADDLE SUBDIVISION, R.M. 5-4
POR. TRACT NO. 578, R.M. 29-15
PARCEL MAP NO. 261, P.M. 3-61
PARCEL MAP NO. 1509, P.M. 16-10
PARCEL MAP NO. 2006, P.M. 21-7
PARCEL MAP NO. 2244, P.M. 23-45

VICINITY OF TULARE
ASSESSOR'S MAPS BK.172, PG.09
COUNTY OF TULARE, CALIFORNIA, U.S.A.

NOTE: Assessor's Parcel Numbers Shown in Circles
Assessor's Block Numbers Shown in Ellipses

123	CAD CONVERSION	08/03/2005	PHN
	REVISION	DATE	TECH