

S1/2 OF SE1/4 SEC.6, T.20S., R.25E., M.D.B.&M.

Tax Area Codes 172-09

149-001

149-003


**DISCLAIMER**  
THIS MAP WAS PREPARED FOR LOCAL PROPERTY ASSESSMENT PURPOSES ONLY AND THE PARCELS SHOWN HEREON MAY NOT COMPLY WITH STATE AND LOCAL SUBDIVISION ORDINANCES, AND NO LIABILITY IS ASSUMED FOR THE USE OF THE INFORMATION SHOWN HEREON.

W1/4 COR. SE1/4

11

13

13

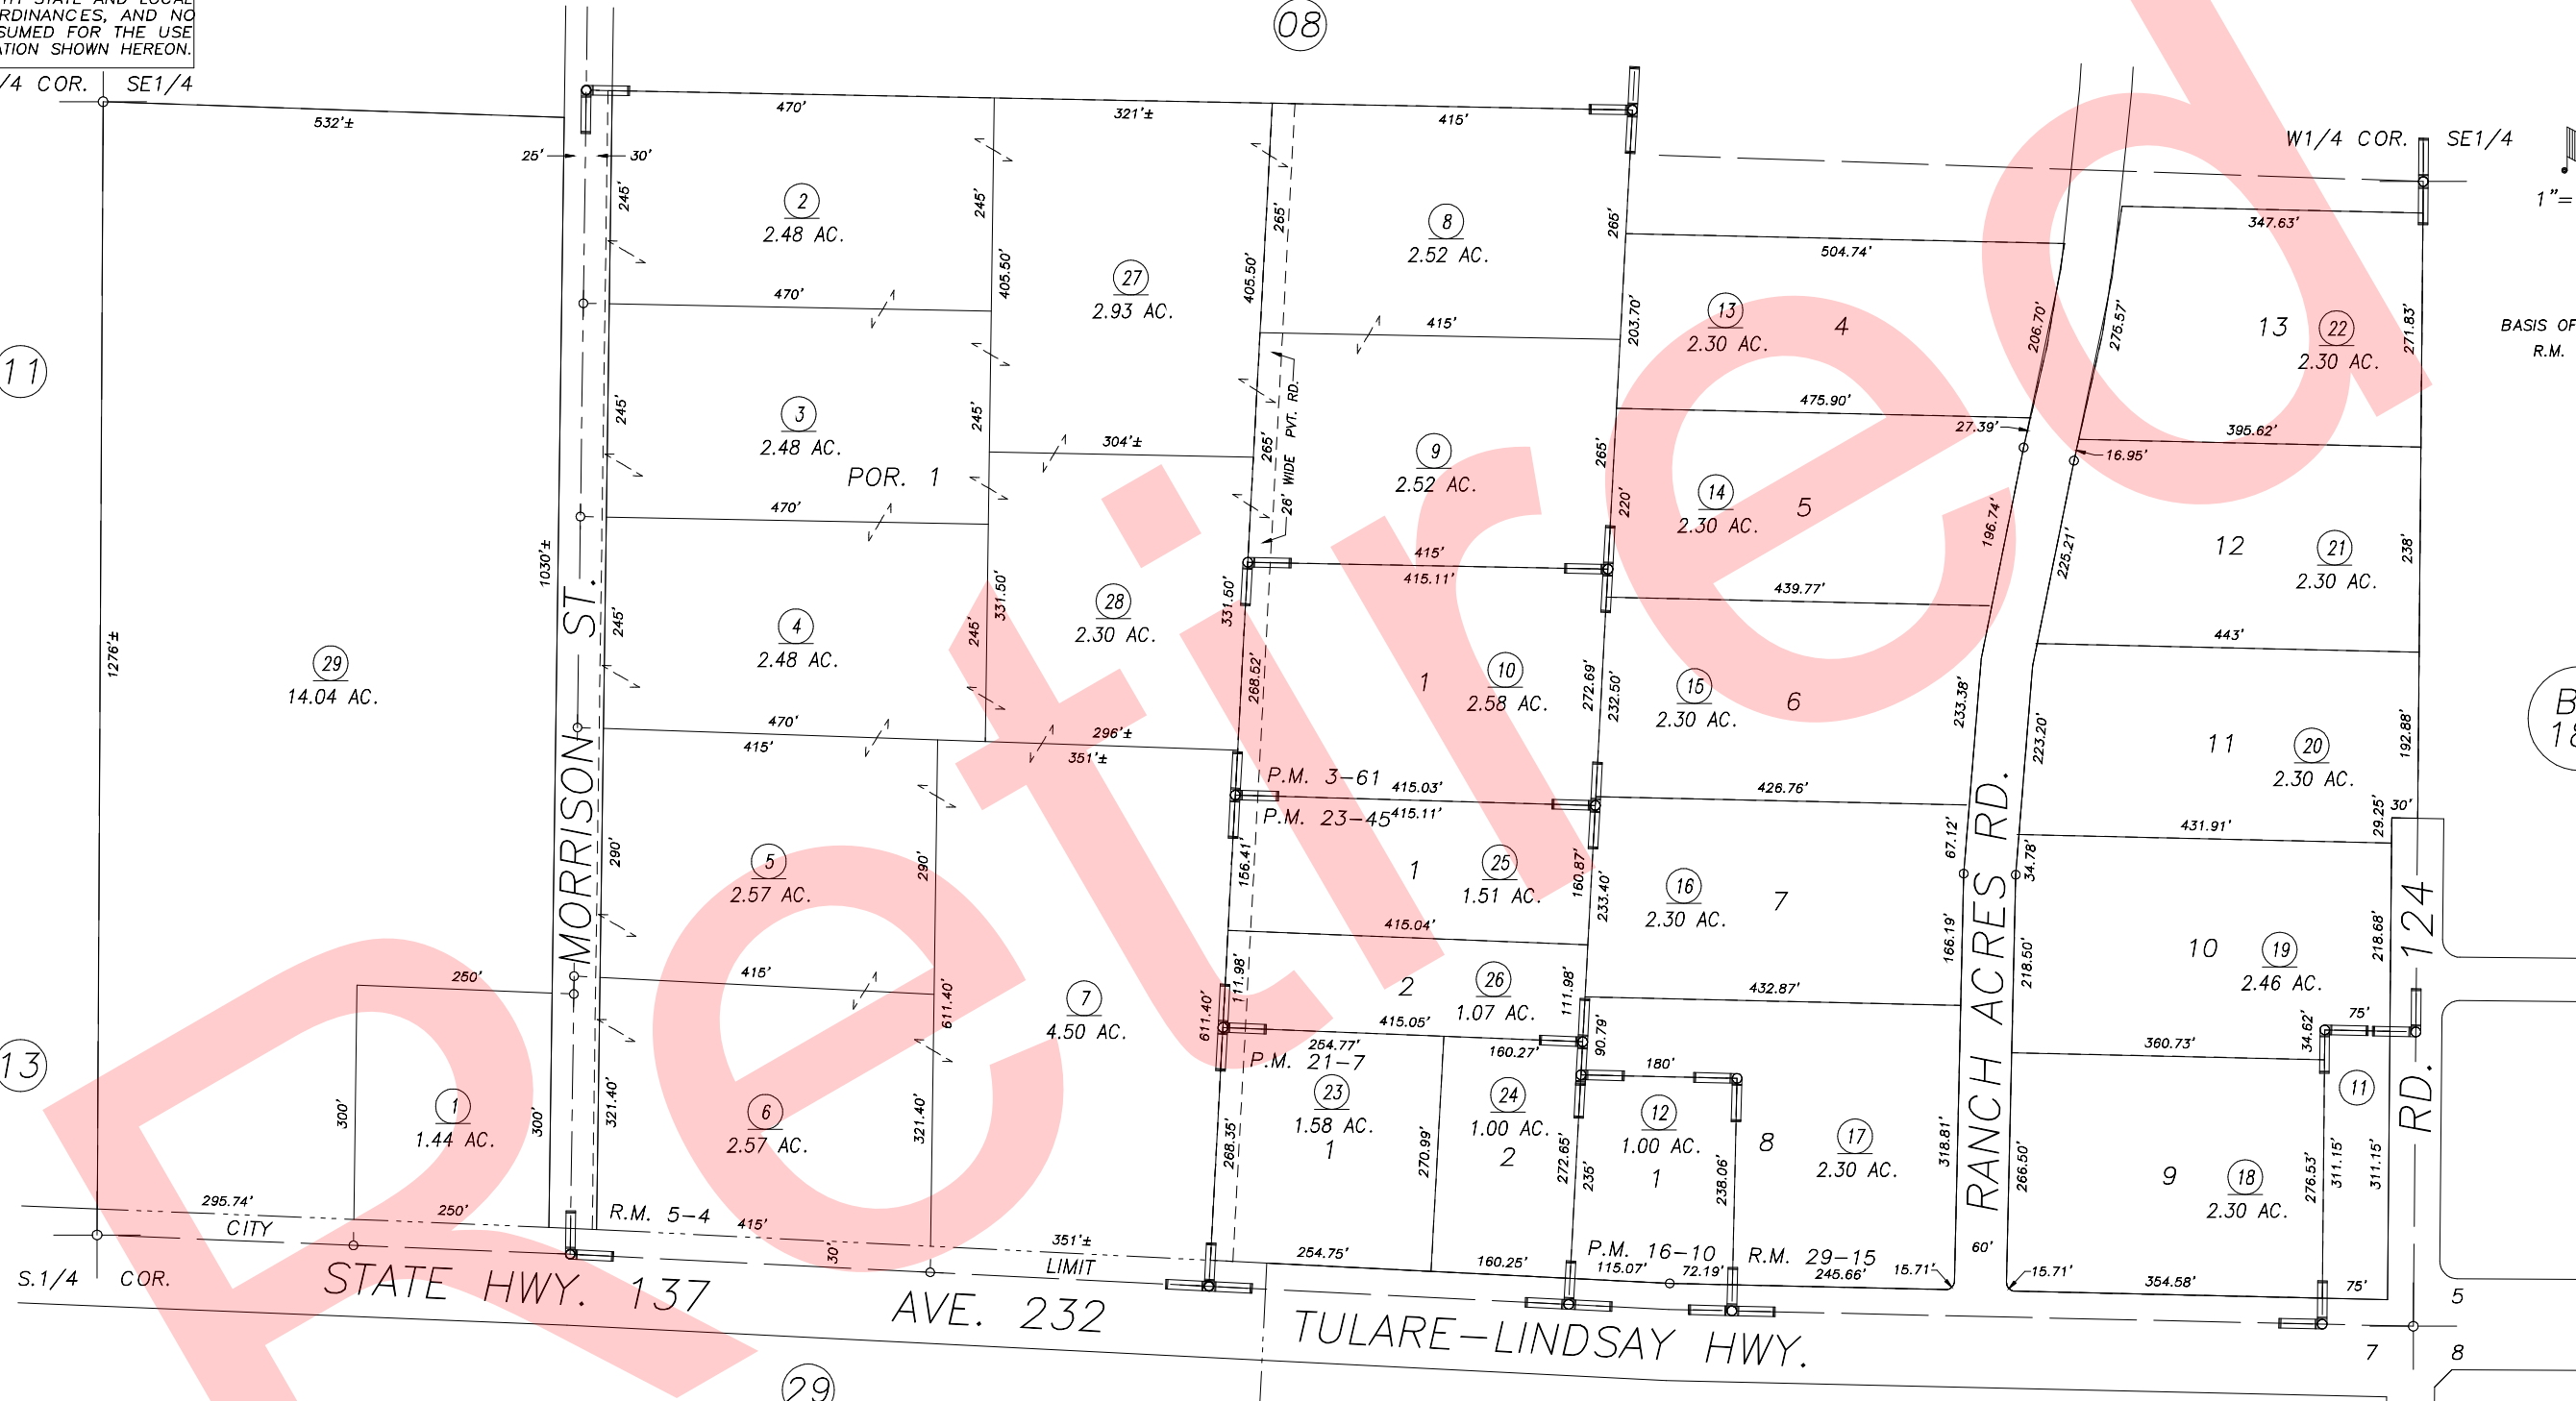

POR. THOMAS TWADDLE SUBDIVISION, R.M. 5-4  
 POR. TRACT NO. 578, R.M. 29-15  
 PARCEL MAP NO. 261, P.M. 3-61  
 PARCEL MAP NO. 1509, P.M. 16-10  
 PARCEL MAP NO. 2006, P.M. 21-7  
 PARCEL MAP NO. 2244, P.M. 23-45

VICINITY OF TULARE  
 ASSESSOR'S MAPS BK.172 , PG.09  
 COUNTY OF TULARE, CALIFORNIA, U.S.A.

NOTE: Assessor's Parcel Numbers Shown in Circles 1 123  
 Assessor's Block Numbers Shown in Ellipses

UPDATE ADJ. PG.	4/29/2008	JLC
REVISION	DATE	TECH