


S1/2 OF SE1/4 SEC.6, T.20S., R.25E., M.D.B.&M.

Tax Area Codes 172-09

149-001
149-003
005-125

DISCLAIMER
THIS MAP WAS PREPARED FOR LOCAL PROPERTY ASSESSMENT PURPOSES ONLY AND THE PARCELS SHOWN HEREON MAY NOT COMPLY WITH STATE AND LOCAL SUBDIVISION ORDINANCES, AND NO LIABILITY IS ASSUMED FOR THE USE OF THE INFORMATION SHOWN HEREON.

W1/4 COR. SE1/4

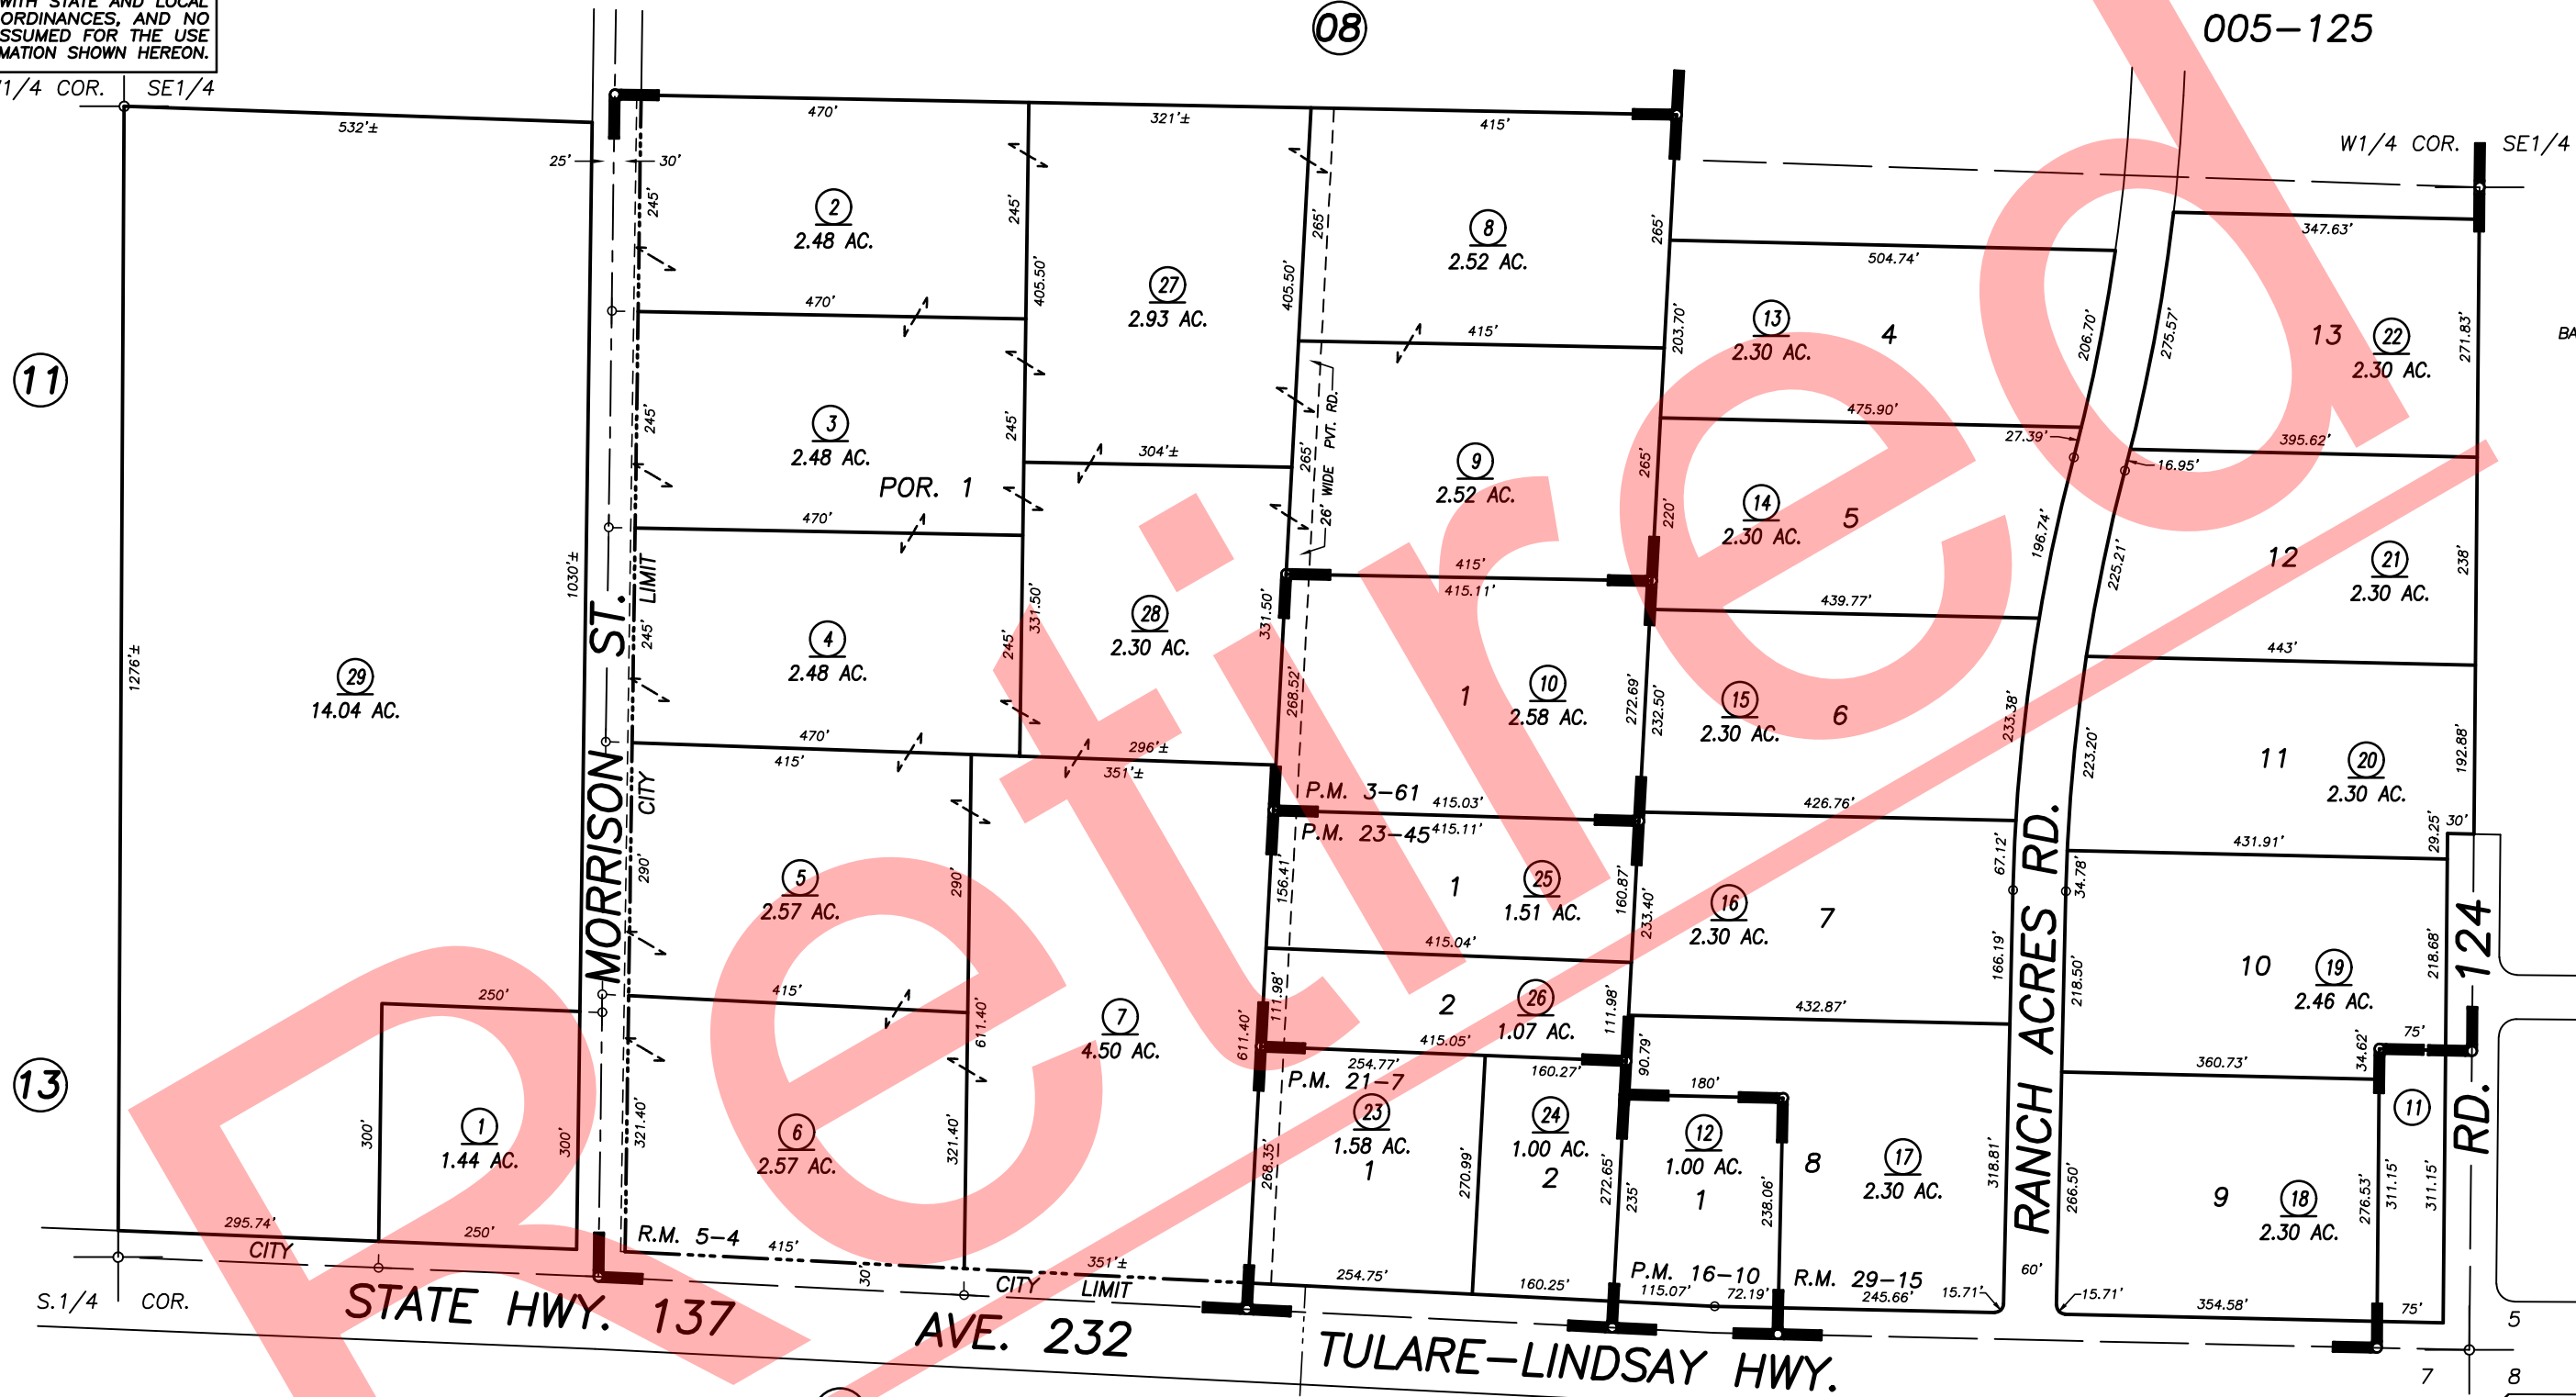

1" = 200'
BASIS OF BEARINGS:
R.M. 41-20

POR. THOMAS TWADDLE SUBDIVISION, R.M. 5-4
POR. TRACT NO. 578, R.M. 29-15
PARCEL MAP NO. 261, P.M. 3-61
PARCEL MAP NO. 1509, P.M. 16-10
PARCEL MAP NO. 2006, P.M. 21-7
PARCEL MAP NO. 2244, P.M. 23-45

VICINITY OF TULARE
ASSESSOR'S MAPS BK. 172 , PG. 09
COUNTY OF TULARE, CALIFORNIA, U.S.A.

NOTE: Assessor's Parcel Numbers Shown in Circles (1) (123)
Assessor's Block Numbers Shown in Ellipses

T.R.A.C. CHANGE	09/22/2009	MLC
REVISION	DATE	TECH