


S1/2 OF SE1/4 SEC.6, T.20S., R.25E., M.D.B.&M.

Tax Area Codes 172-09

149-001
149-003
005-125

DISCLAIMER
THIS MAP WAS PREPARED FOR LOCAL PROPERTY ASSESSMENT PURPOSES ONLY AND THE PARCELS SHOWN HEREON MAY NOT COMPLY WITH STATE AND LOCAL SUBDIVISION ORDINANCES, AND NO LIABILITY IS ASSUMED FOR THE USE OF THE INFORMATION SHOWN HEREON.

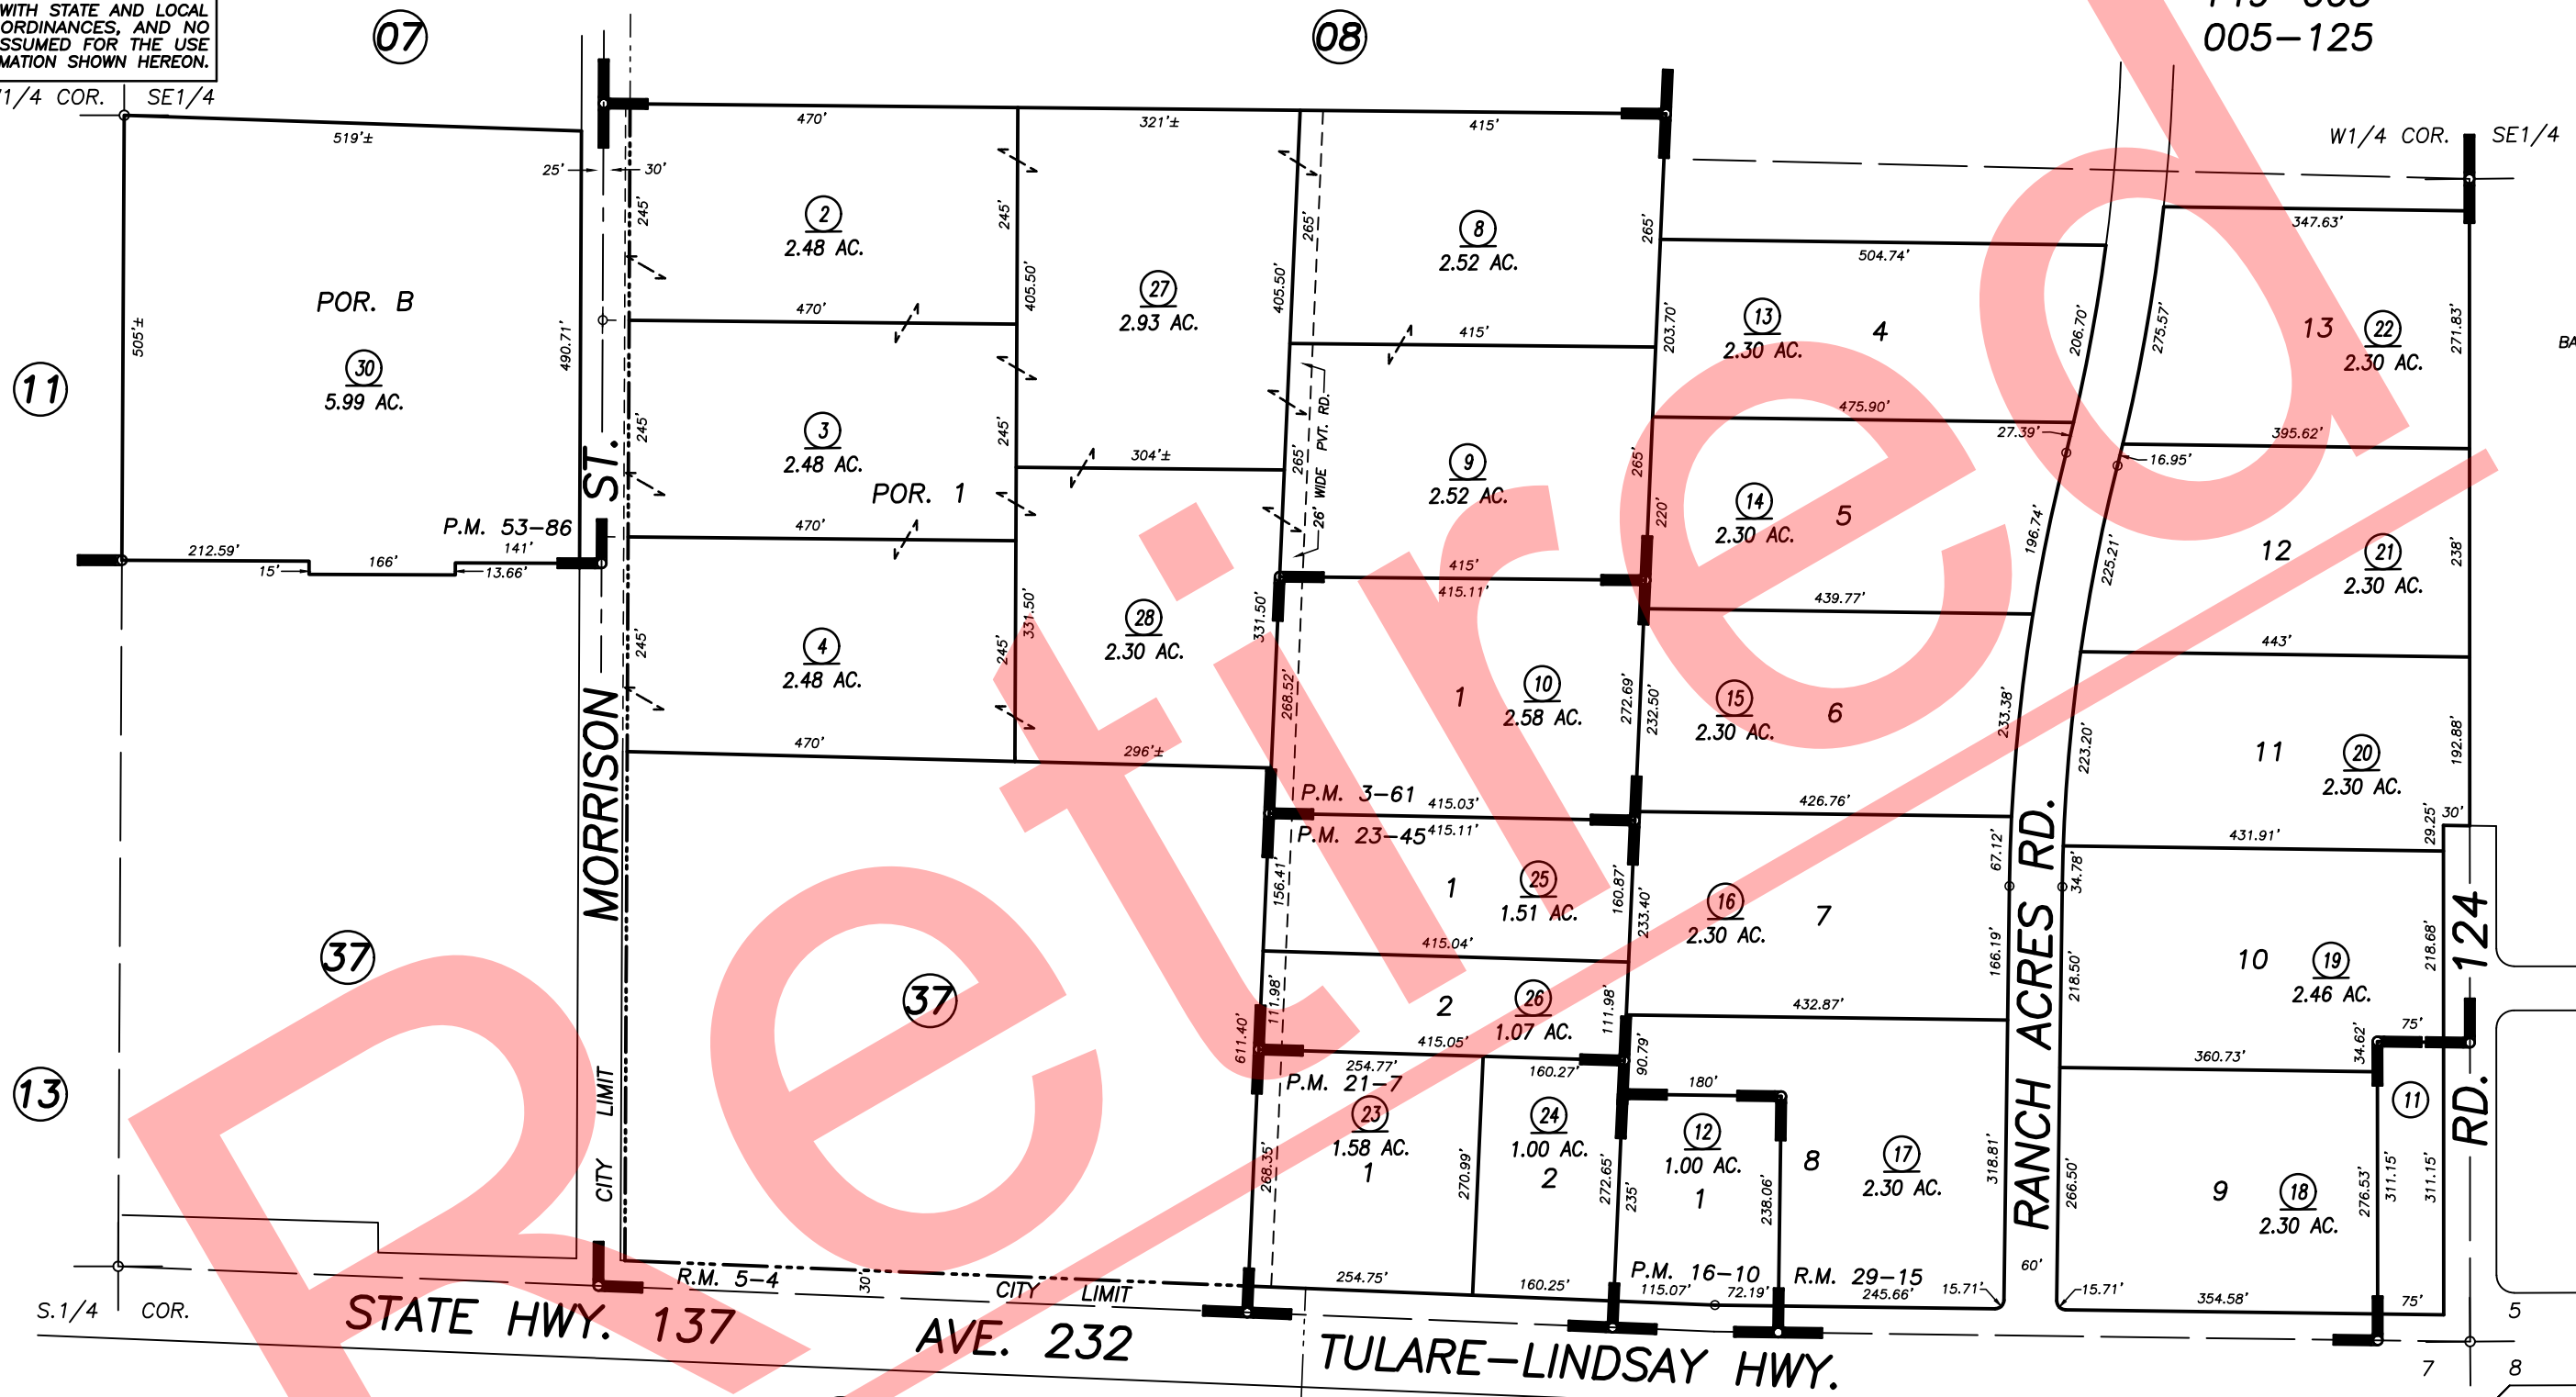

POR. THOMAS TWADDLE SUBDIVISION, R.M. 5-4
 POR. TRACT NO. 578, R.M. 29-15
 PARCEL MAP NO. 261, P.M. 3-61
 PARCEL MAP NO. 1509, P.M. 16-10
 PARCEL MAP NO. 2006, P.M. 21-7
 PARCEL MAP NO. 2244, P.M. 23-45
 POR. PARCEL MAP NO. 5279, P.M. 53-86

VICINITY OF TULARE
 ASSESSOR'S MAPS BK. 172 , PG. 09
 COUNTY OF TULARE, CALIFORNIA, U.S.A.

NOTE: Assessor's Parcel Numbers Shown in Circles (1) (123)
 Assessor's Block Numbers Shown in Ellipses

2021-0016938	06/18/2021	JOS
REVISION	DATE	TECH