

N1/2 OF SW1/4 OF SW1/4 SEC.6, T.20S., R.25E., M.D.B.&M.



Tax Area Codes 172-10

005-017

005-071

149-003

**DISCLAIMER**  
THIS MAP WAS PREPARED FOR LOCAL PROPERTY ASSESSMENT PURPOSES ONLY AND THE PARCELS SHOWN HEREON MAY NOT COMPLY WITH STATE AND LOCAL SUBDIVISION ORDINANCES, AND NO LIABILITY IS ASSUMED FOR THE USE OF THE INFORMATION SHOWN HEREON.

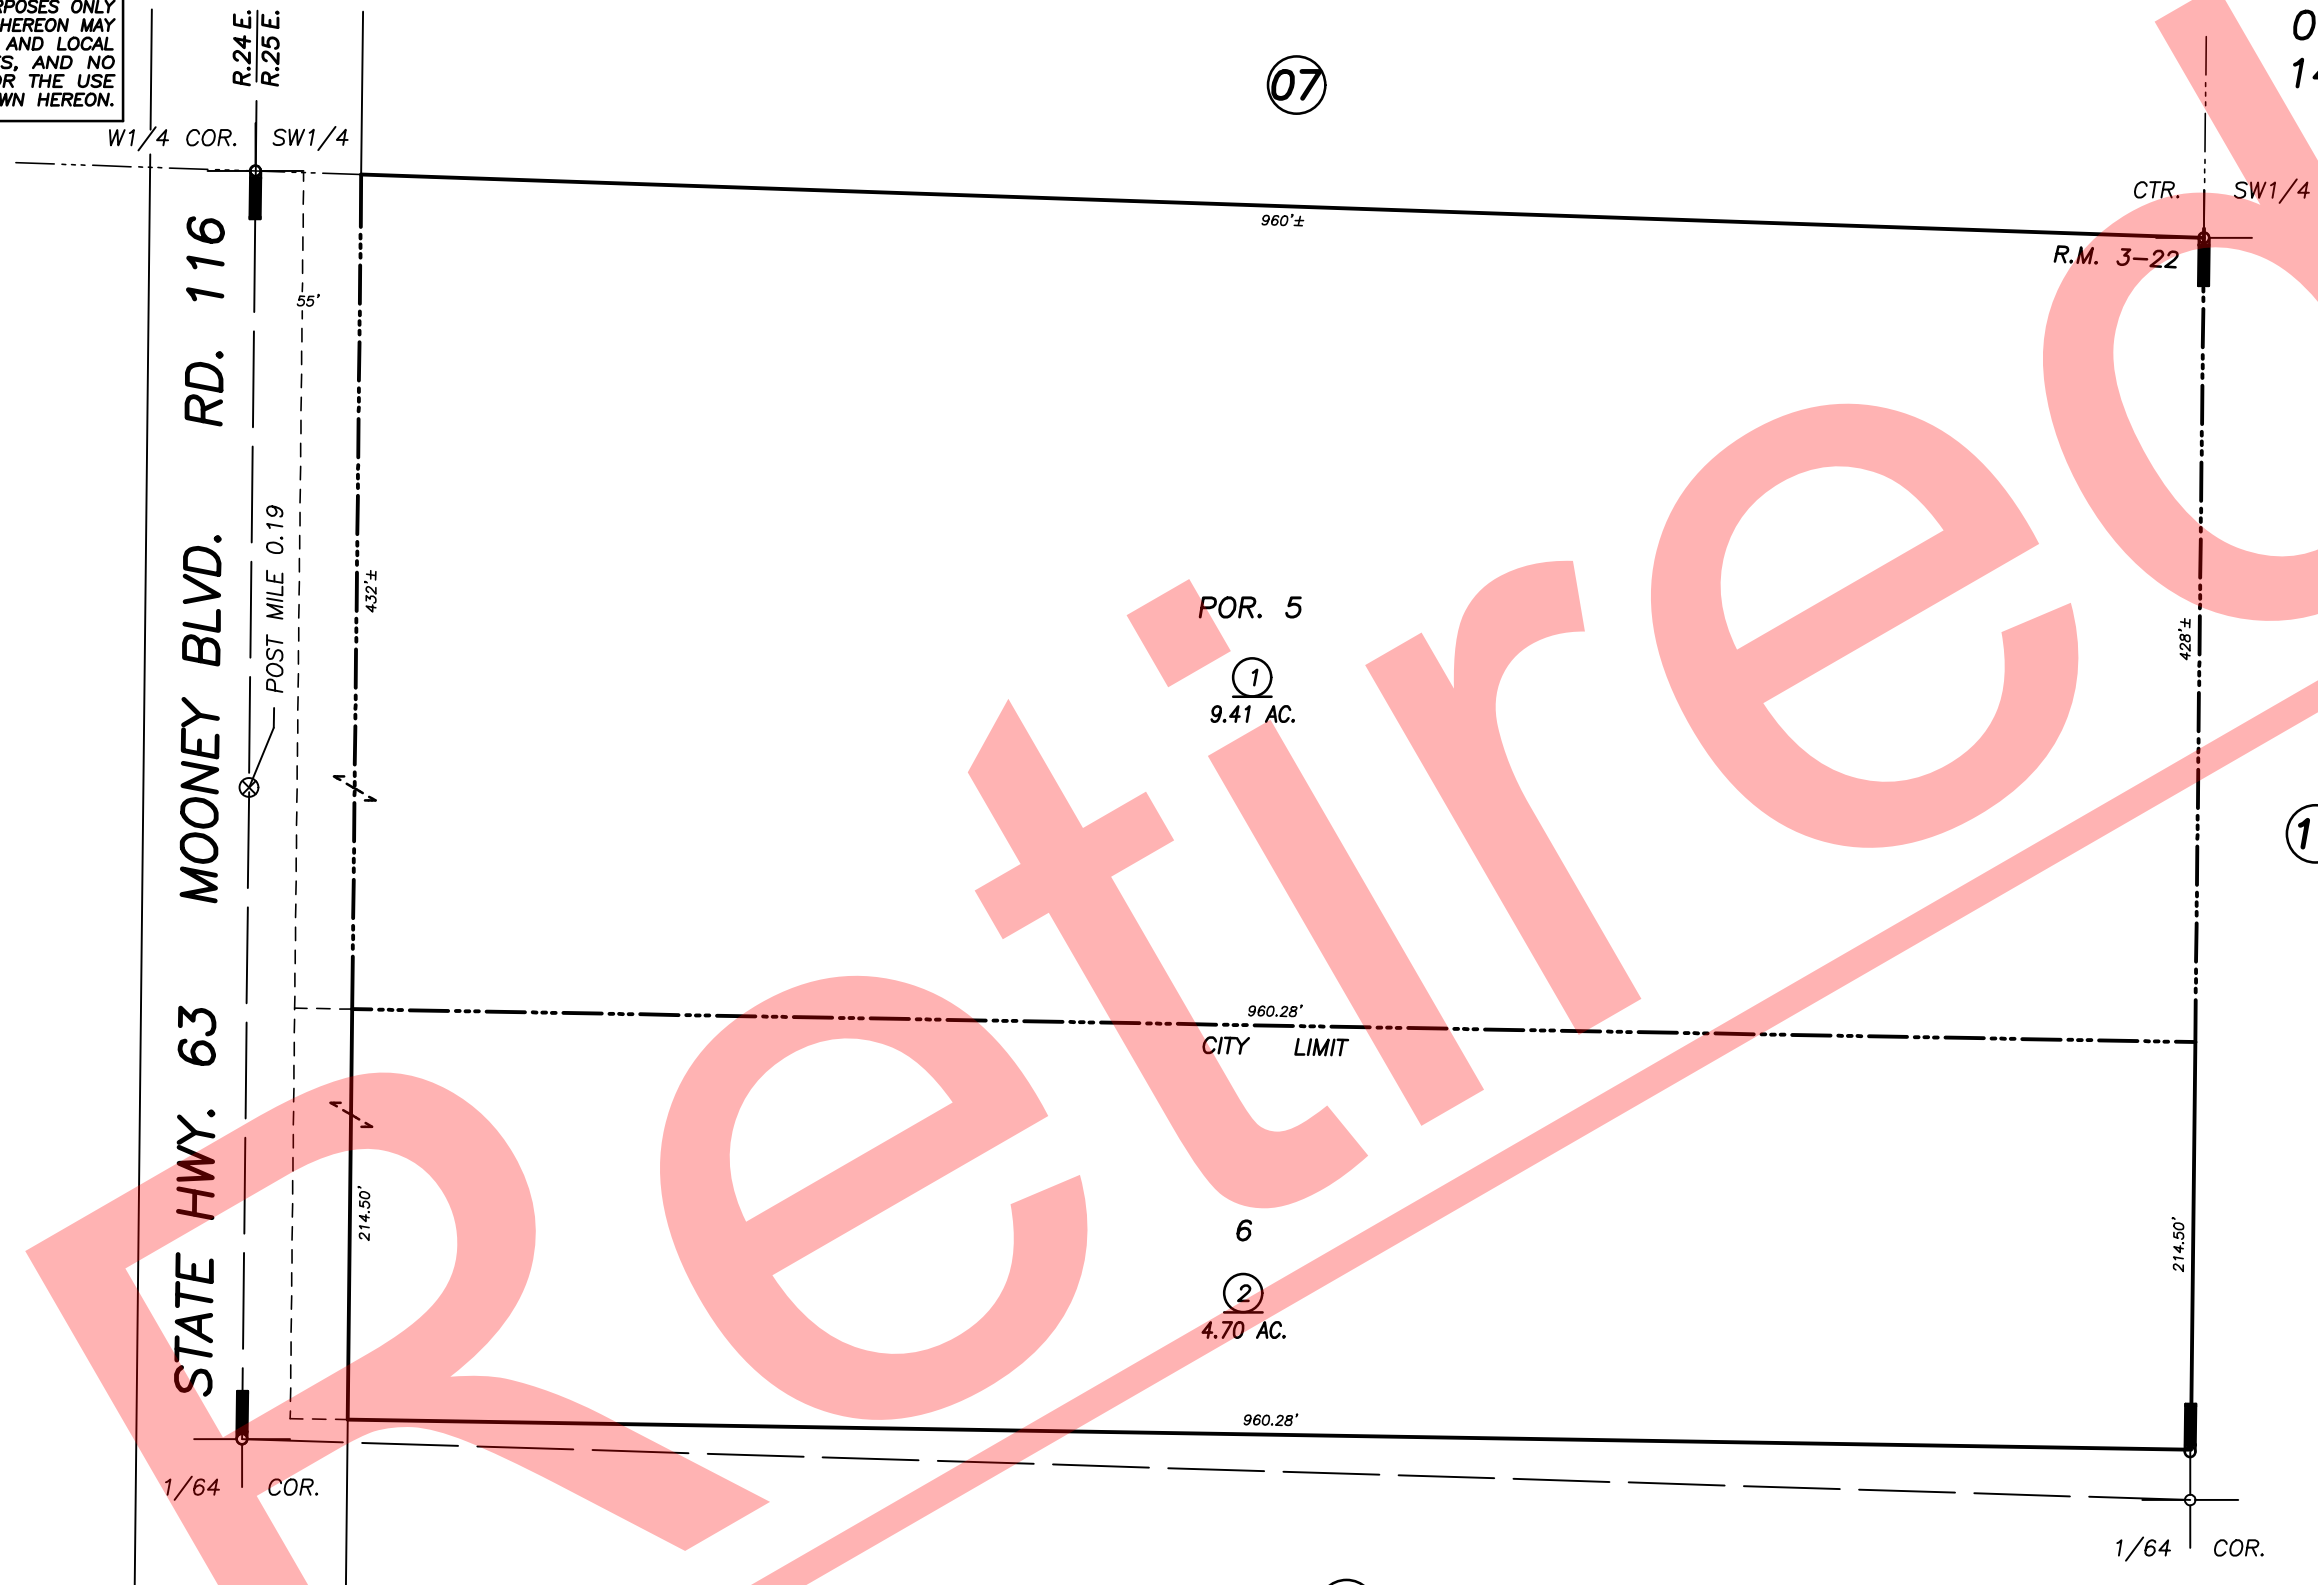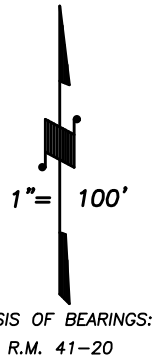

Bk. 171

POR. AVERILL SUBDIVISION, R.M. 3-22

VICINITY OF TULARE  
ASSESSOR'S MAPS BK. 172 , PG. 10  
COUNTY OF TULARE, CALIFORNIA, U.S.A.

NOTE: Assessor's Parcel Numbers Shown in Circles (1) (123)  
Assessor's Block Numbers Shown in Elipses (1) (123)

ADJ. TARGET AREA	09/20/2006	ASG
REVISION	DATE	TECH