
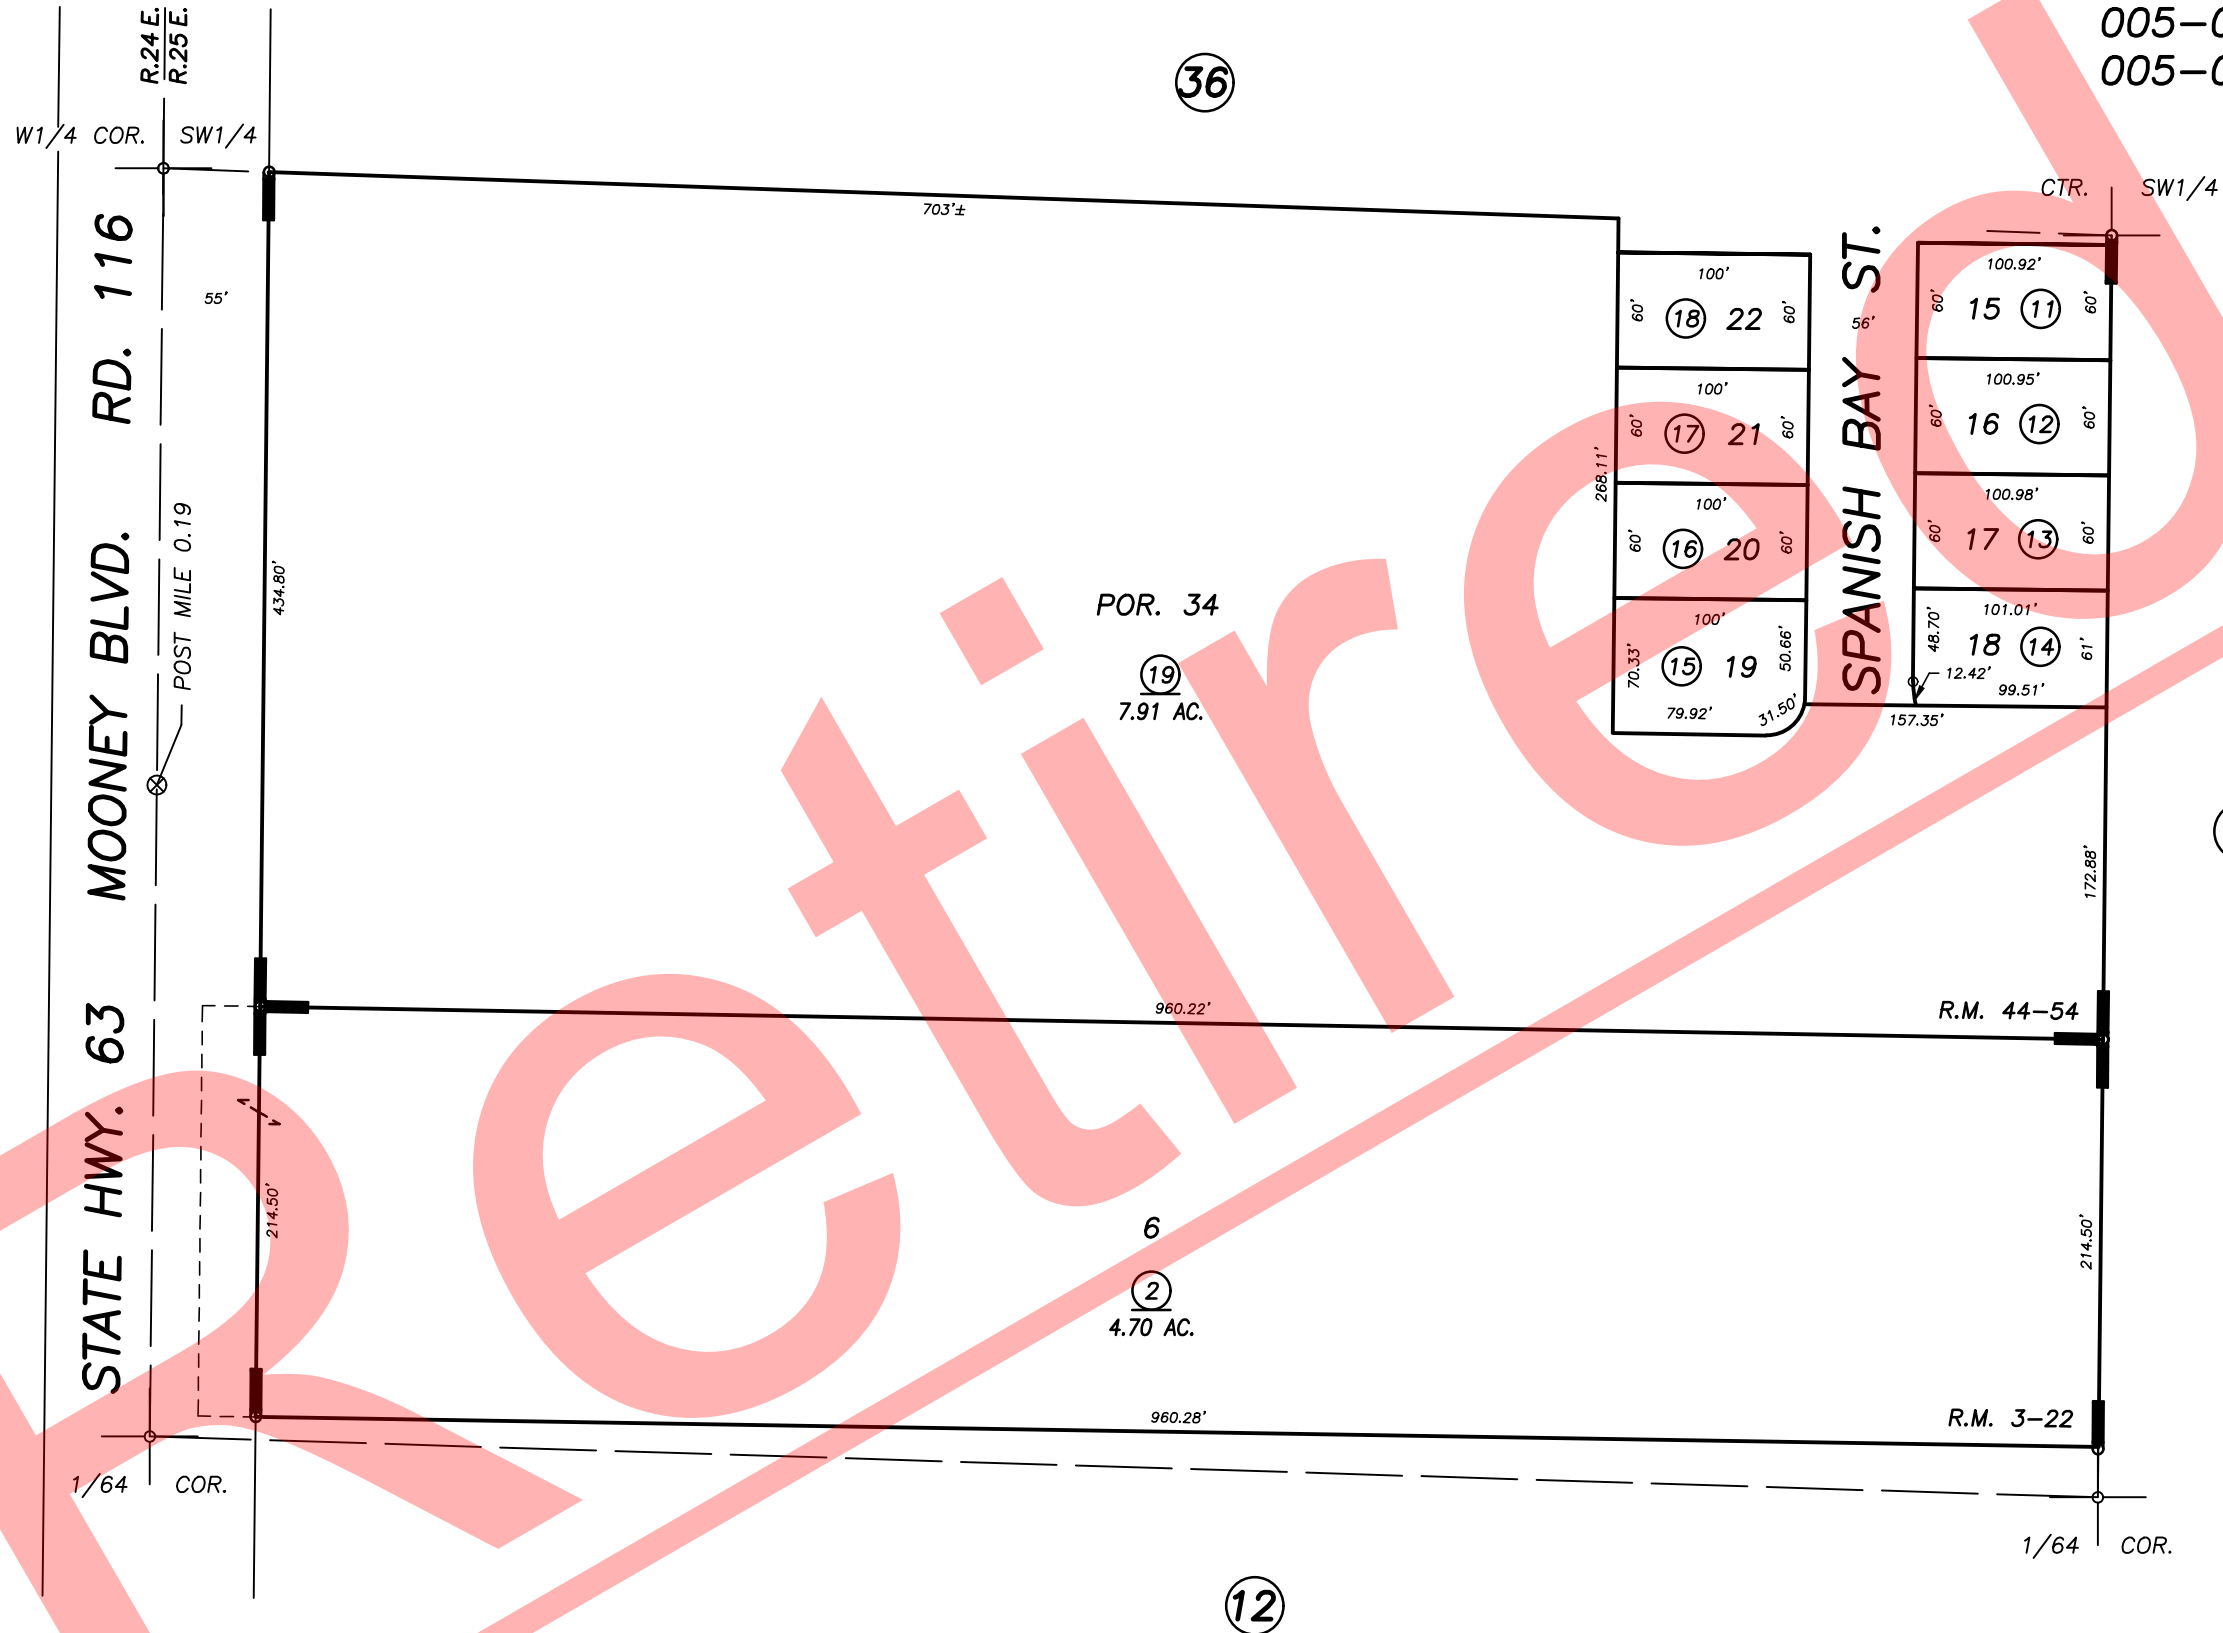


005-017

005-089

005-069

DISCLAIMER
THIS MAP WAS PREPARED FOR LOCAL PROPERTY ASSESSMENT PURPOSES ONLY AND THE PARCELS SHOWN HEREON MAY NOT COMPLY WITH STATE AND LOCAL SUBDIVISION ORDINANCES, AND NO LIABILITY IS ASSUMED FOR THE USE OF THE INFORMATION SHOWN HEREON.

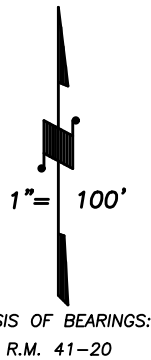

Bk. 171

POR. AVERILL SUBDIVISION, R.M. 3-22
POR. THE GREENS AT OAK CREEK NO. 1, R.M. 44-54

CITY OF TULARE
ASSESSOR'S MAPS BK. 172 , PG. 10
COUNTY OF TULARE, CALIFORNIA, U.S.A.