



N1/2 OF SE1/4 OF SW1/4 SEC.6, T.20S., R.25E., M.D.B.&M.

Tax Area Codes 172-11

005-071

149-003

DISCLAIMER
THIS MAP WAS PREPARED FOR LOCAL PROPERTY ASSESSMENT PURPOSES ONLY AND THE PARCELS SHOWN HEREON MAY NOT COMPLY WITH STATE AND LOCAL SUBDIVISION ORDINANCES, AND NO LIABILITY IS ASSUMED FOR THE USE OF THE INFORMATION SHOWN HEREON.

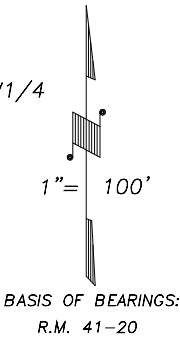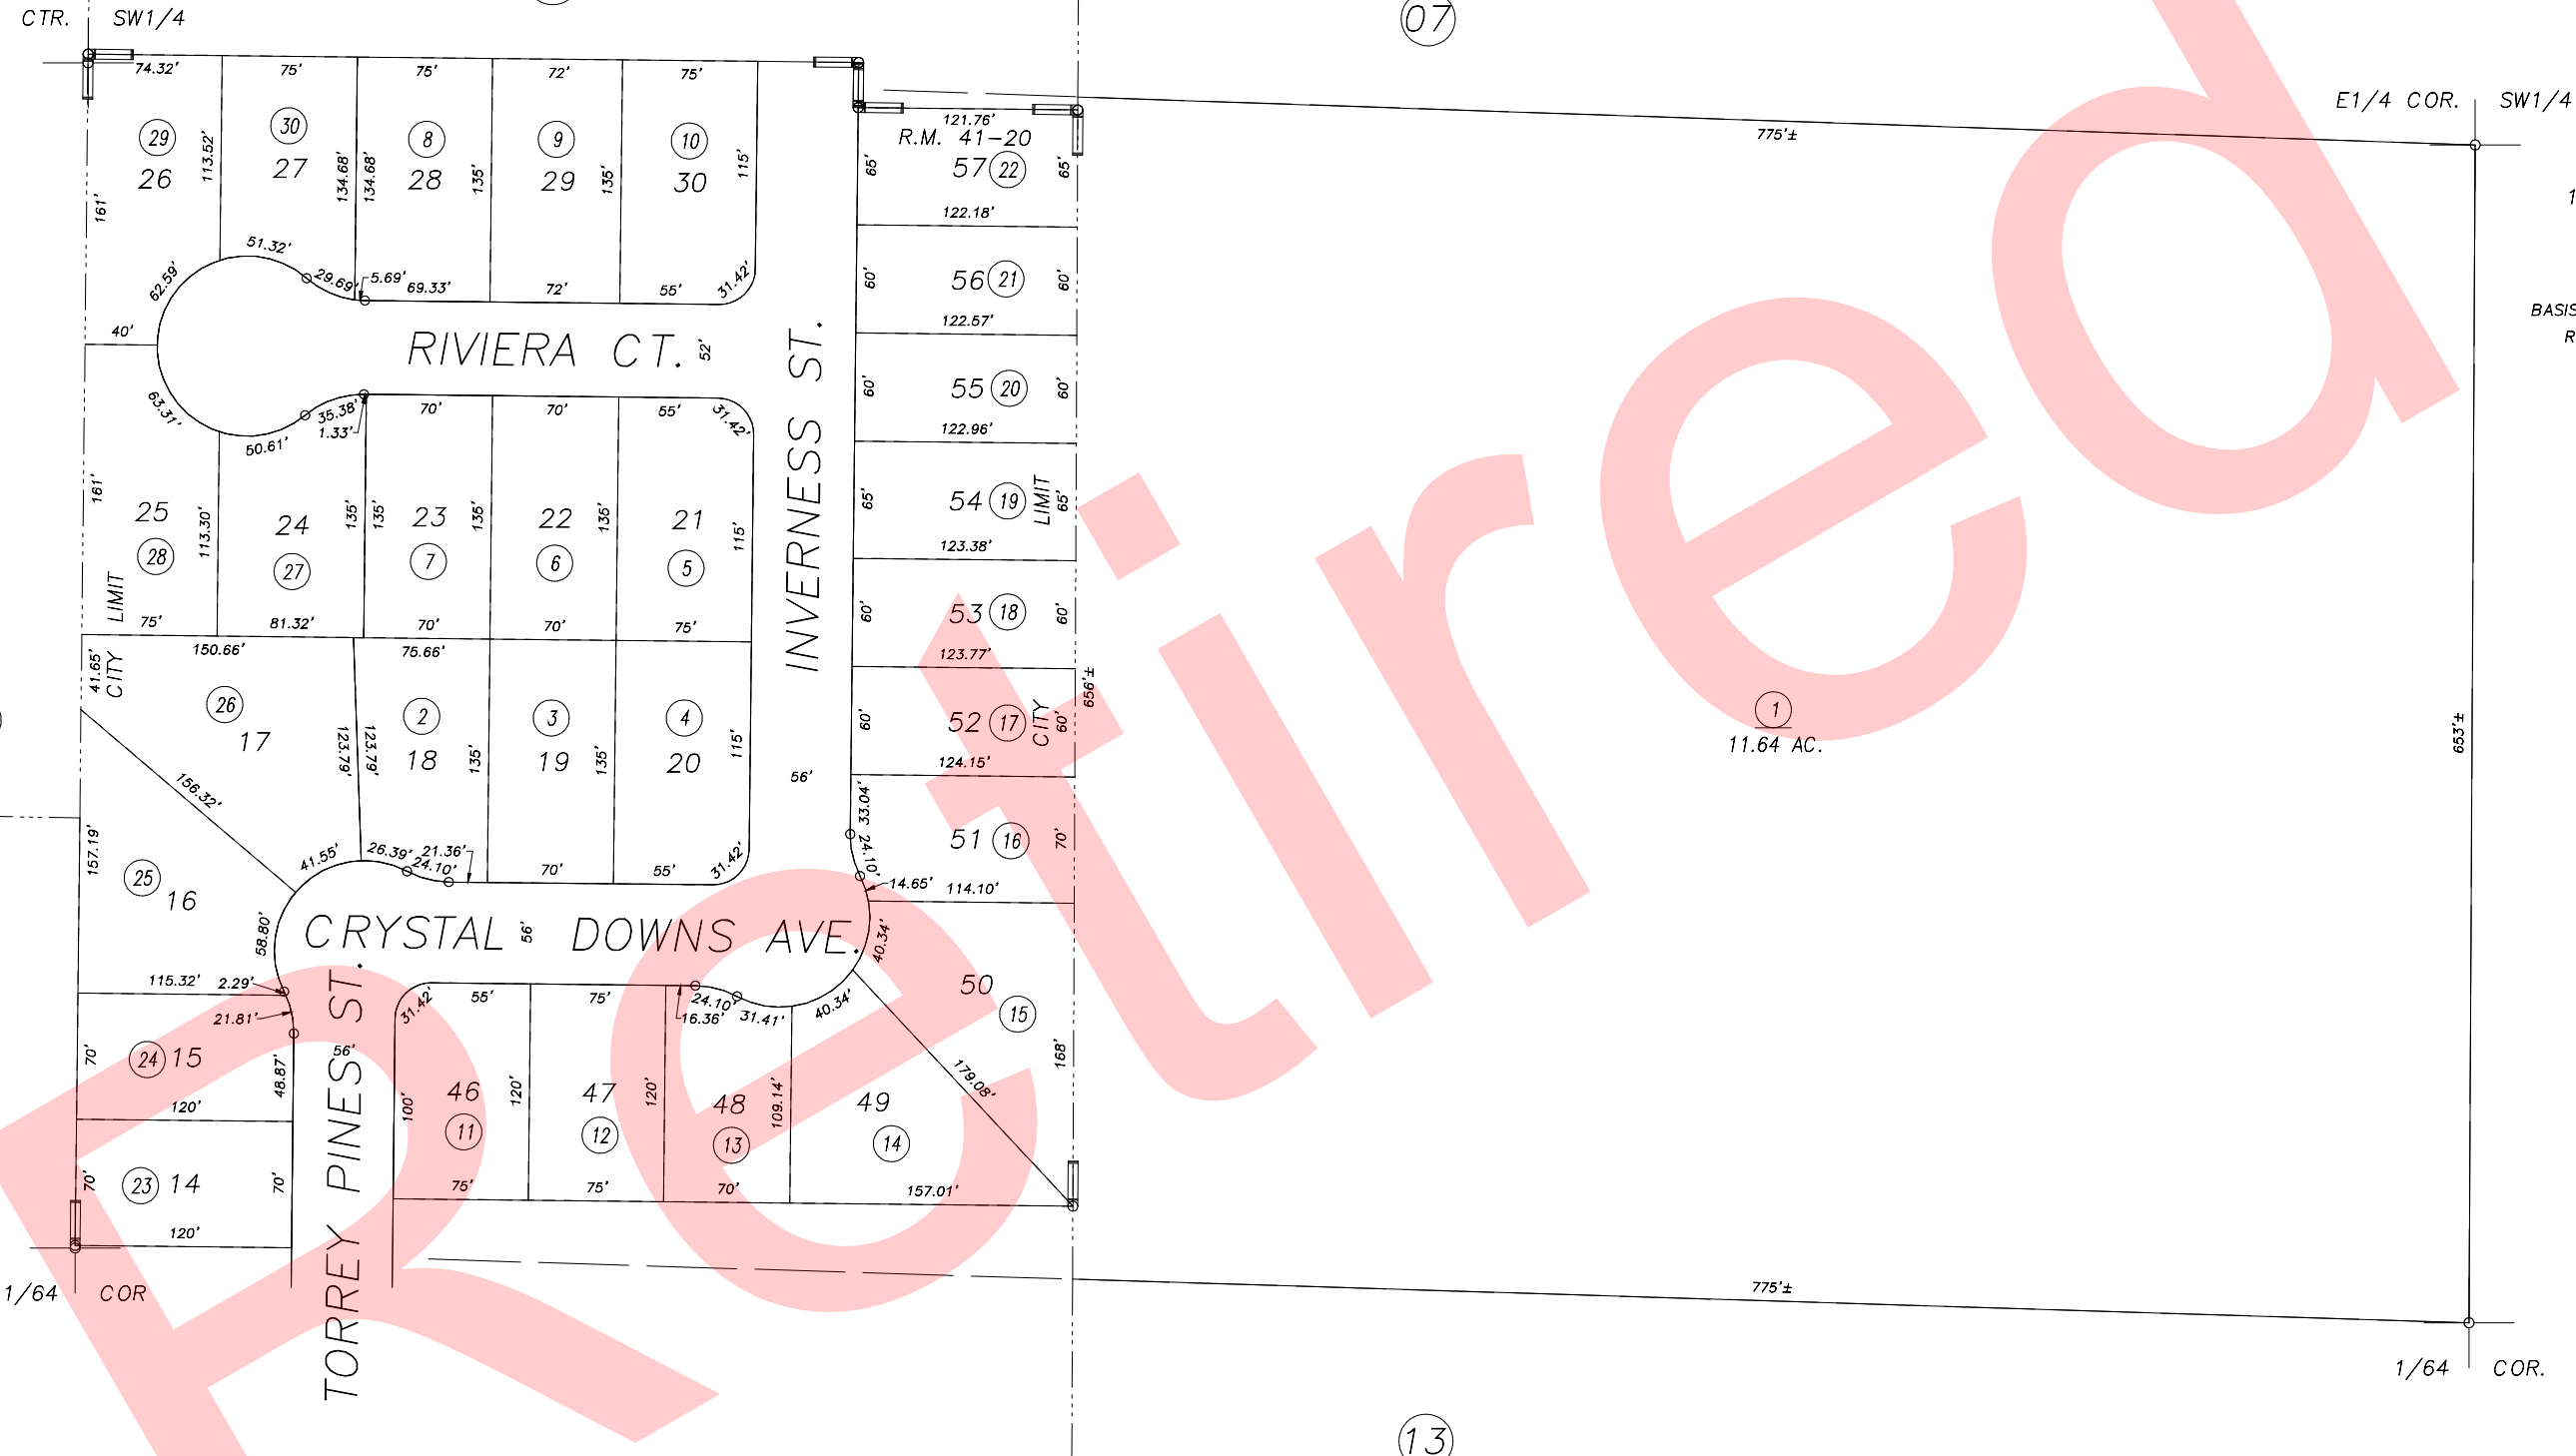

POR. THE GREENS, PHASE 1, R.M. 41-20

VICINITY OF TULARE
ASSESSOR'S MAPS BK.172 , PG.11
COUNTY OF TULARE, CALIFORNIA, U.S.A.

NOTE: Assessor's Parcel Numbers Shown in Circles (1) (123)
Assessor's Block Numbers Shown in Ellipses

ADJ. TARGET AREA	09/20/2006	ASG
REVISION	DATE	TECH