


S1/2 OF SW1/4 OF SW1/4 SEC.6, T.20S., R.25E., M.D.B.&M.

Tax Area Codes 172-12


005-017

005-071

DISCLAIMER
THIS MAP WAS PREPARED FOR LOCAL PROPERTY ASSESSMENT PURPOSES ONLY AND THE PARCELS SHOWN HEREON MAY NOT COMPLY WITH STATE AND LOCAL SUBDIVISION ORDINANCES, AND NO LIABILITY IS ASSUMED FOR THE USE OF THE INFORMATION SHOWN HEREON.

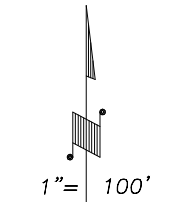

BASIS OF BEARINGS:
R.M. 41-20

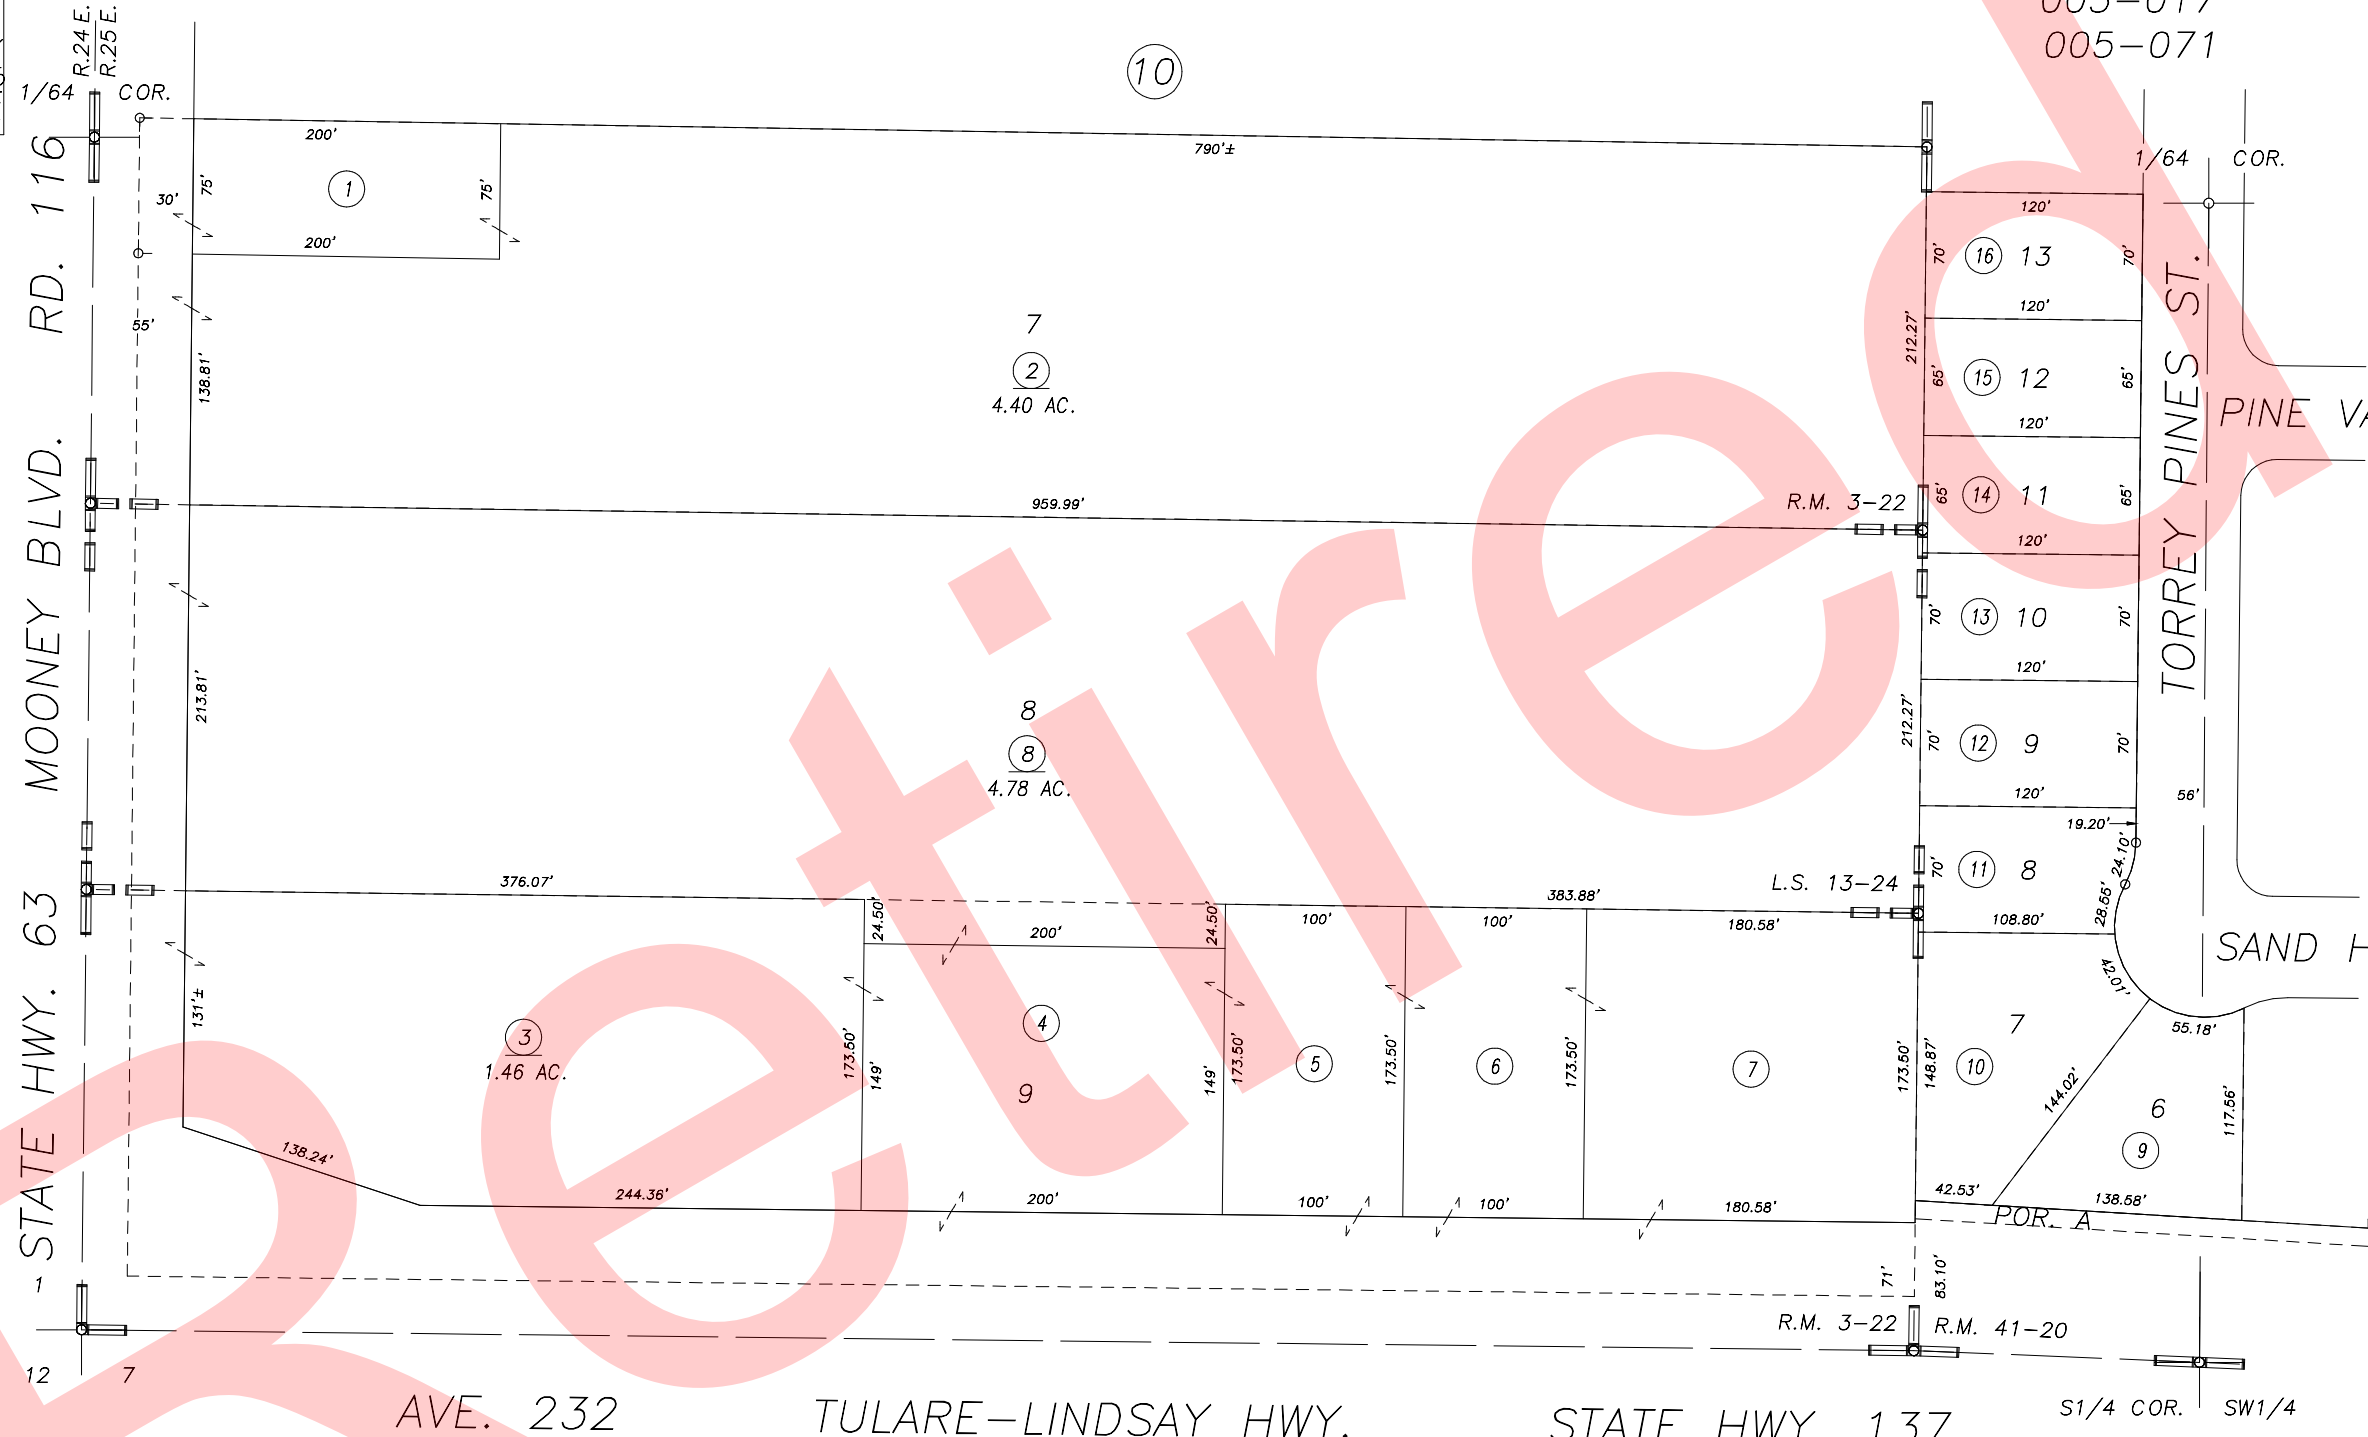

Bk. 171

POR. AVERILL SUBDIVISION, R.M. 3-22
RECORD OF SURVEY, L.S. 13-24
POR. THE GREENS, PHASE 1, R.M. 41-20

CITY OF TULARE
ASSESSOR'S MAPS BK.172 , PG.12
COUNTY OF TULARE, CALIFORNIA, U.S.A.

NOTE: Assessor's Parcel Numbers Shown in Circles
Assessor's Block Numbers Shown in Elipses

2005-0019951	08/03/2005	PHN
REVISION	DATE	TECH