


DISCLAIMER

THIS MAP WAS PREPARED FOR LOCAL PROPERTY ASSESSMENT PURPOSES ONLY AND THE PARCELS SHOWN HEREON MAY NOT COMPLY WITH STATE AND LOCAL SUBDIVISION ORDINANCES, AND NO LIABILITY IS ASSUMED FOR THE USE OF THE INFORMATION SHOWN HEREON.

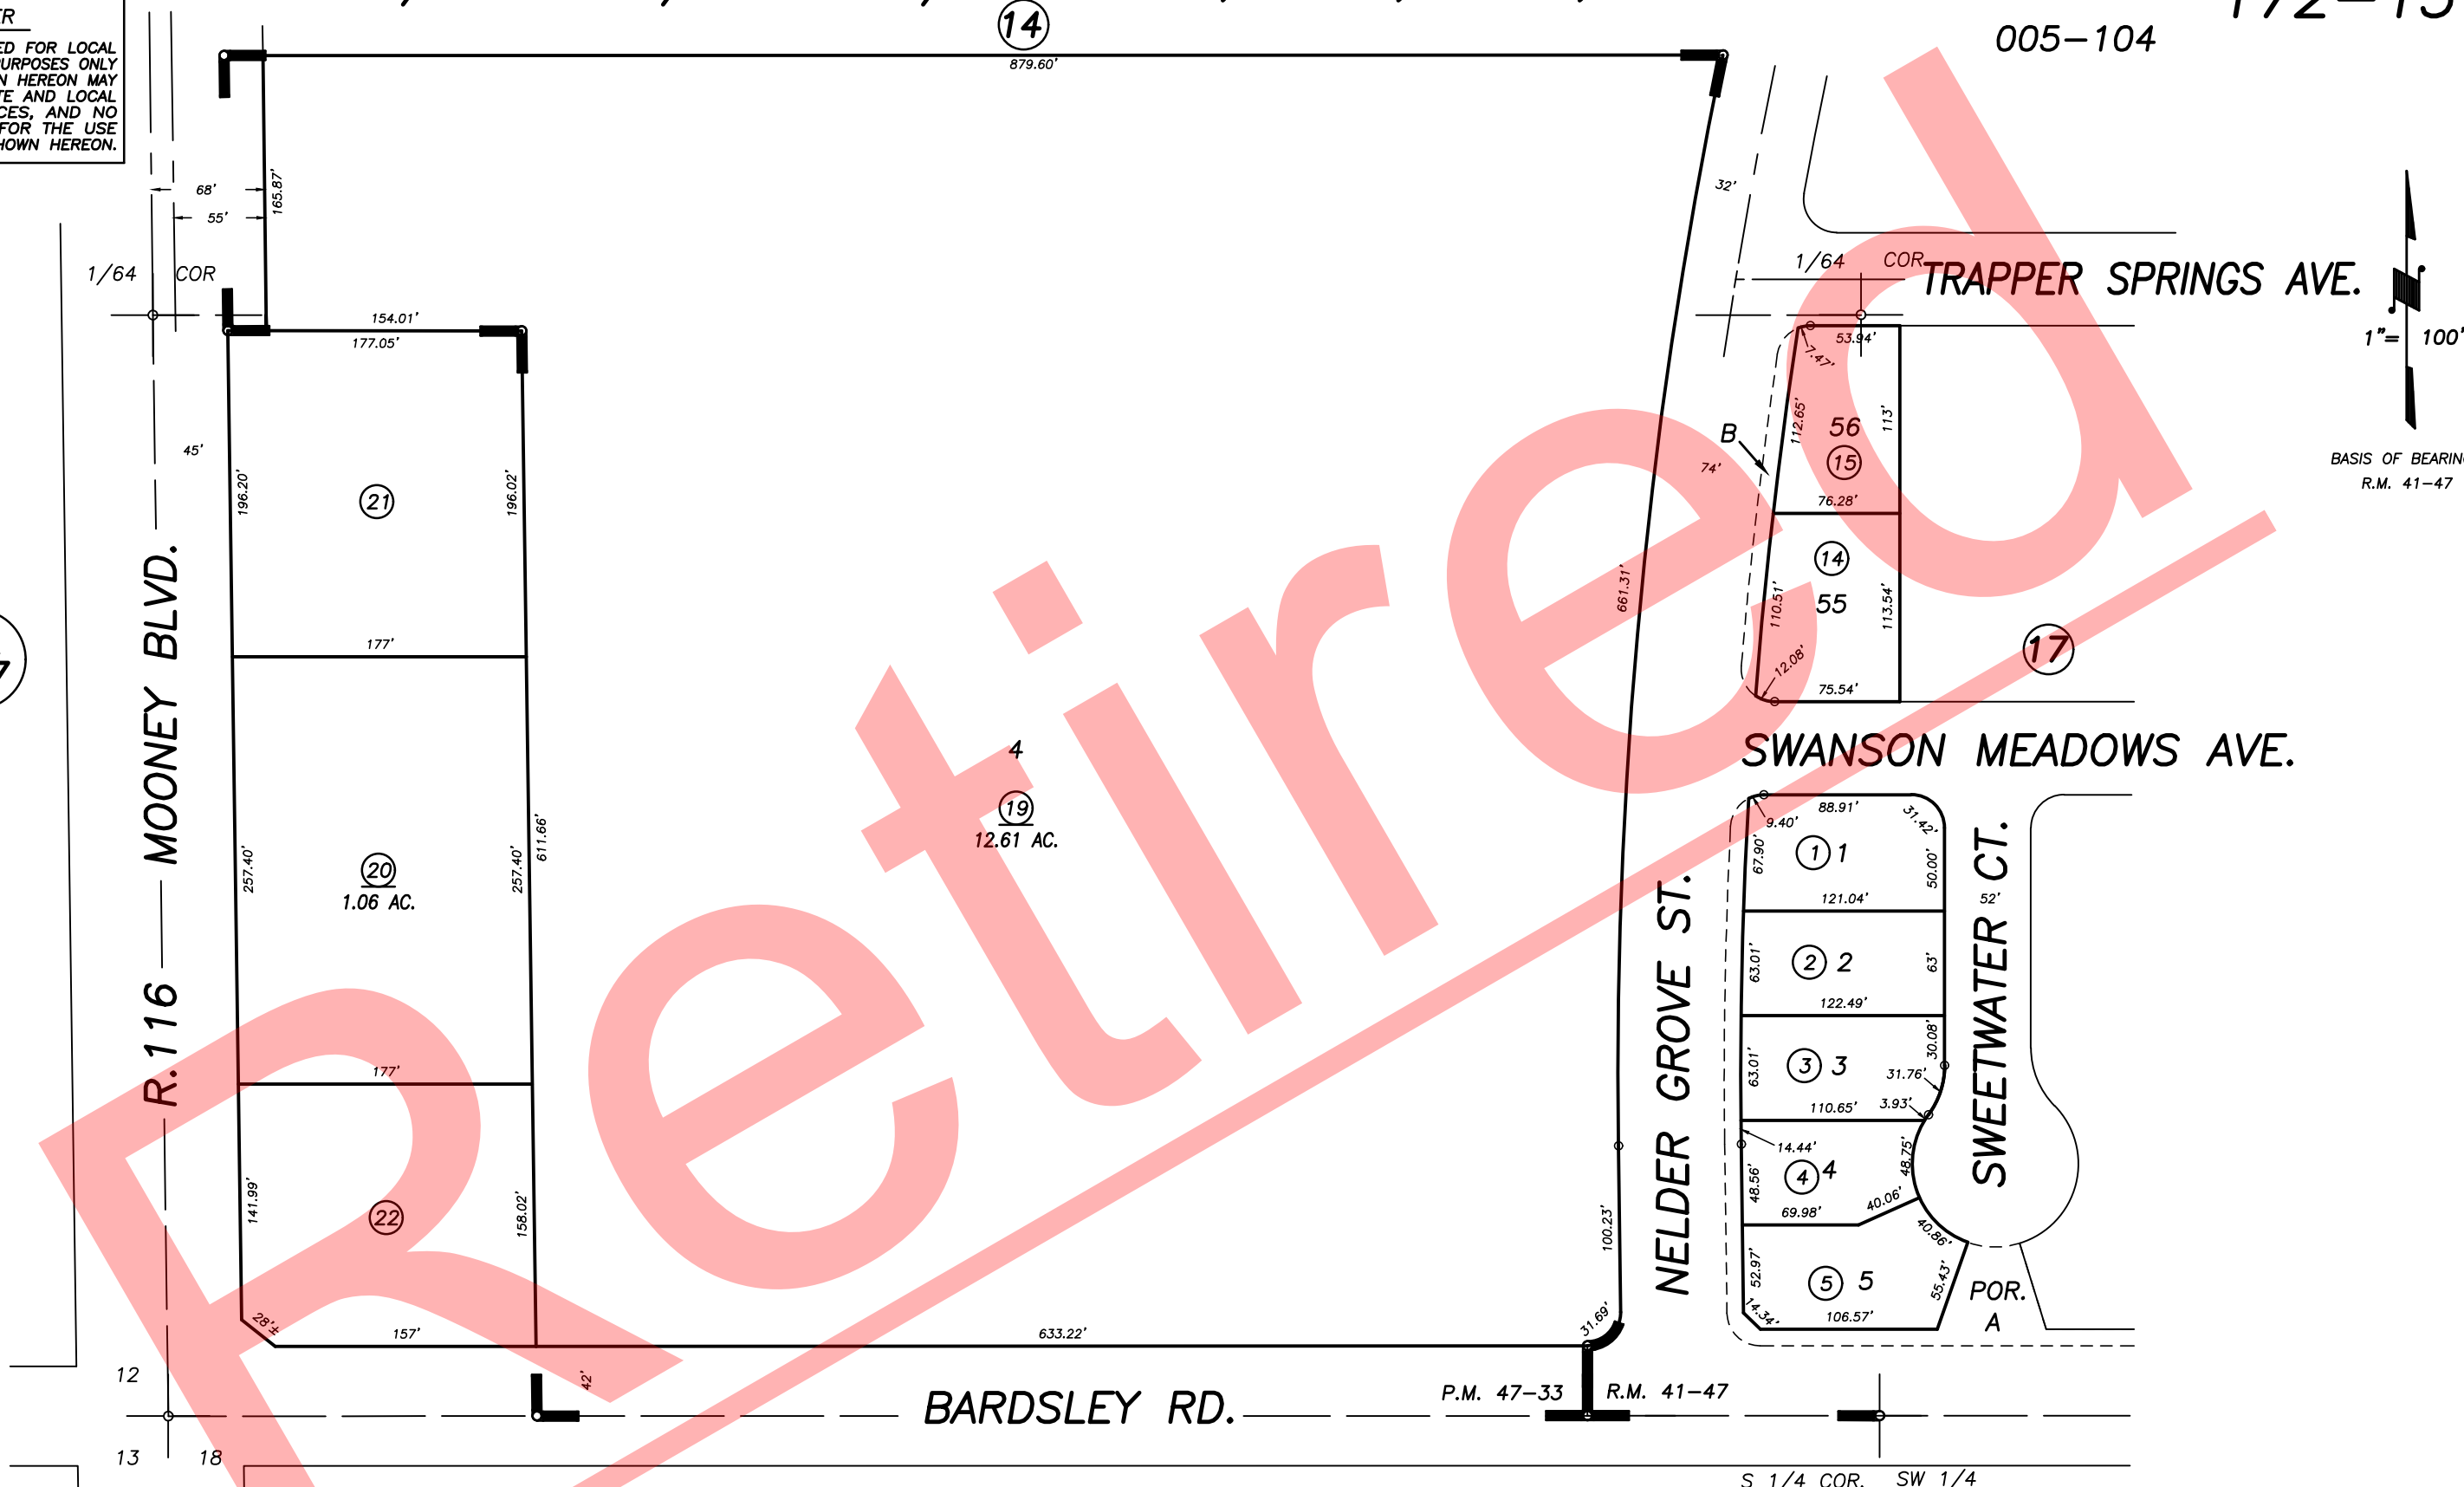

Bk. 177

14

19  
12.61 AC.

20  
1.06 AC.

22

11

22

33

44

55

11

22

33

44

55

PARCEL MAP NO. 4628, P.M. 47-33  
POR. CAMBRIDGE HOMES PHASE 1, R.M. 41-47

Bk. 184

CITY OF TULARE  
ASSESSOR'S MAPS BK. 172 , PG. 15  
COUNTY OF TULARE, CALIFORNIA, U.S.A.

NOTE: Assessor's Parcel Numbers Shown in Circles  
Assessor's Block Numbers Shown in Elipses

1	123	ADJ. TARGET AREA	12/06/2006	ASG
		REVISION	DATE	TECH