


**DISCLAIMER**  
 THIS MAP WAS PREPARED FOR LOCAL PROPERTY ASSESSMENT PURPOSES ONLY AND THE PARCELS SHOWN HEREON MAY NOT COMPLY WITH STATE AND LOCAL SUBDIVISION ORDINANCES, AND NO LIABILITY IS ASSUMED FOR THE USE OF THE INFORMATION SHOWN HEREON.

N 1/2 OF SE1/4 OF SW1/4 OF SEC.7, T.20S., R.25E., M.D.B.&M.

Tax Area Codes 172-16  
 005-104

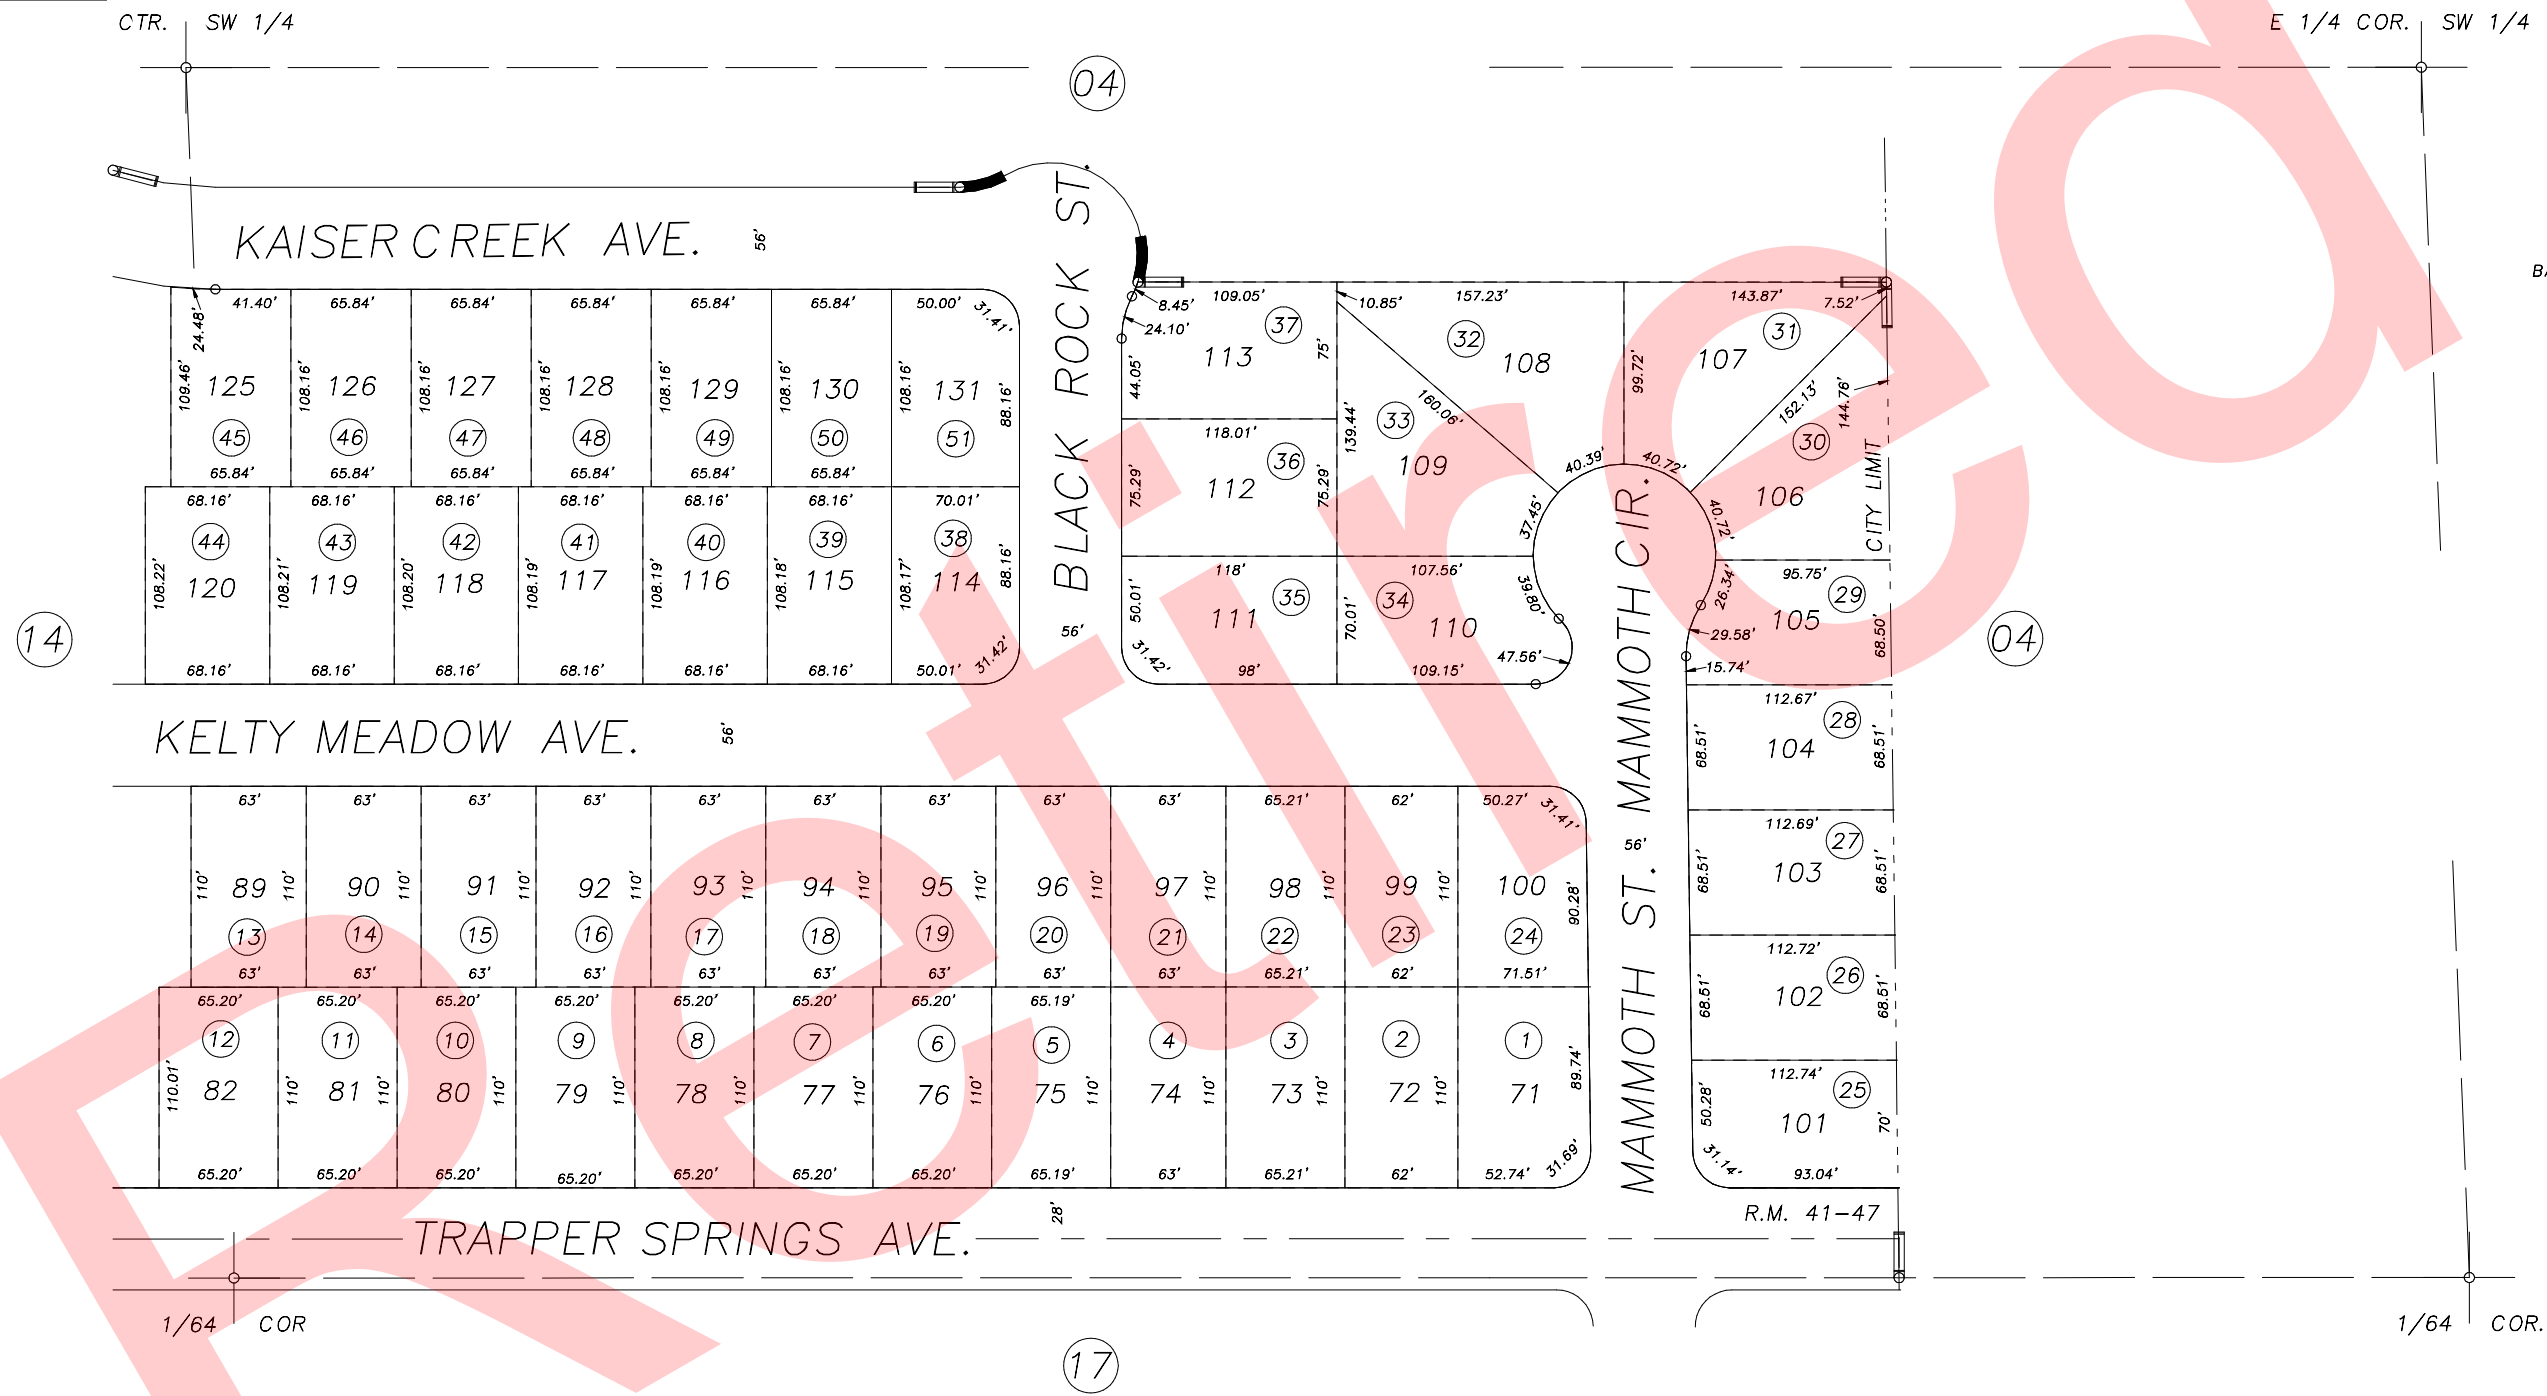

POR. CAMBRIDGE HOMES PHASE 1, R.M. 41-47

CITY OF TULARE  
 ASSESSOR'S MAPS BK.172 , PG.16  
 COUNTY OF TULARE, CALIFORNIA, U.S.A.

NOTE: Assessor's Parcel Numbers Shown in Circles 1 123  
 Assessor's Block Numbers Shown in Ellipses

2005-0071351	12/1/2005	ASG
REVISION	DATE	TECH