


DISCLAIMER
 THIS MAP WAS PREPARED FOR LOCAL PROPERTY ASSESSMENT PURPOSES ONLY AND THE PARCELS SHOWN HEREON MAY NOT COMPLY WITH STATE AND LOCAL SUBDIVISION ORDINANCES, AND NO LIABILITY IS ASSUMED FOR THE USE OF THE INFORMATION SHOWN HEREON.

N1/2 OF SE1/4 OF SW1/4 SEC.7, T.20S., R.25E., M.D.B.&M.

Tax Area Codes 172-16
 005-089

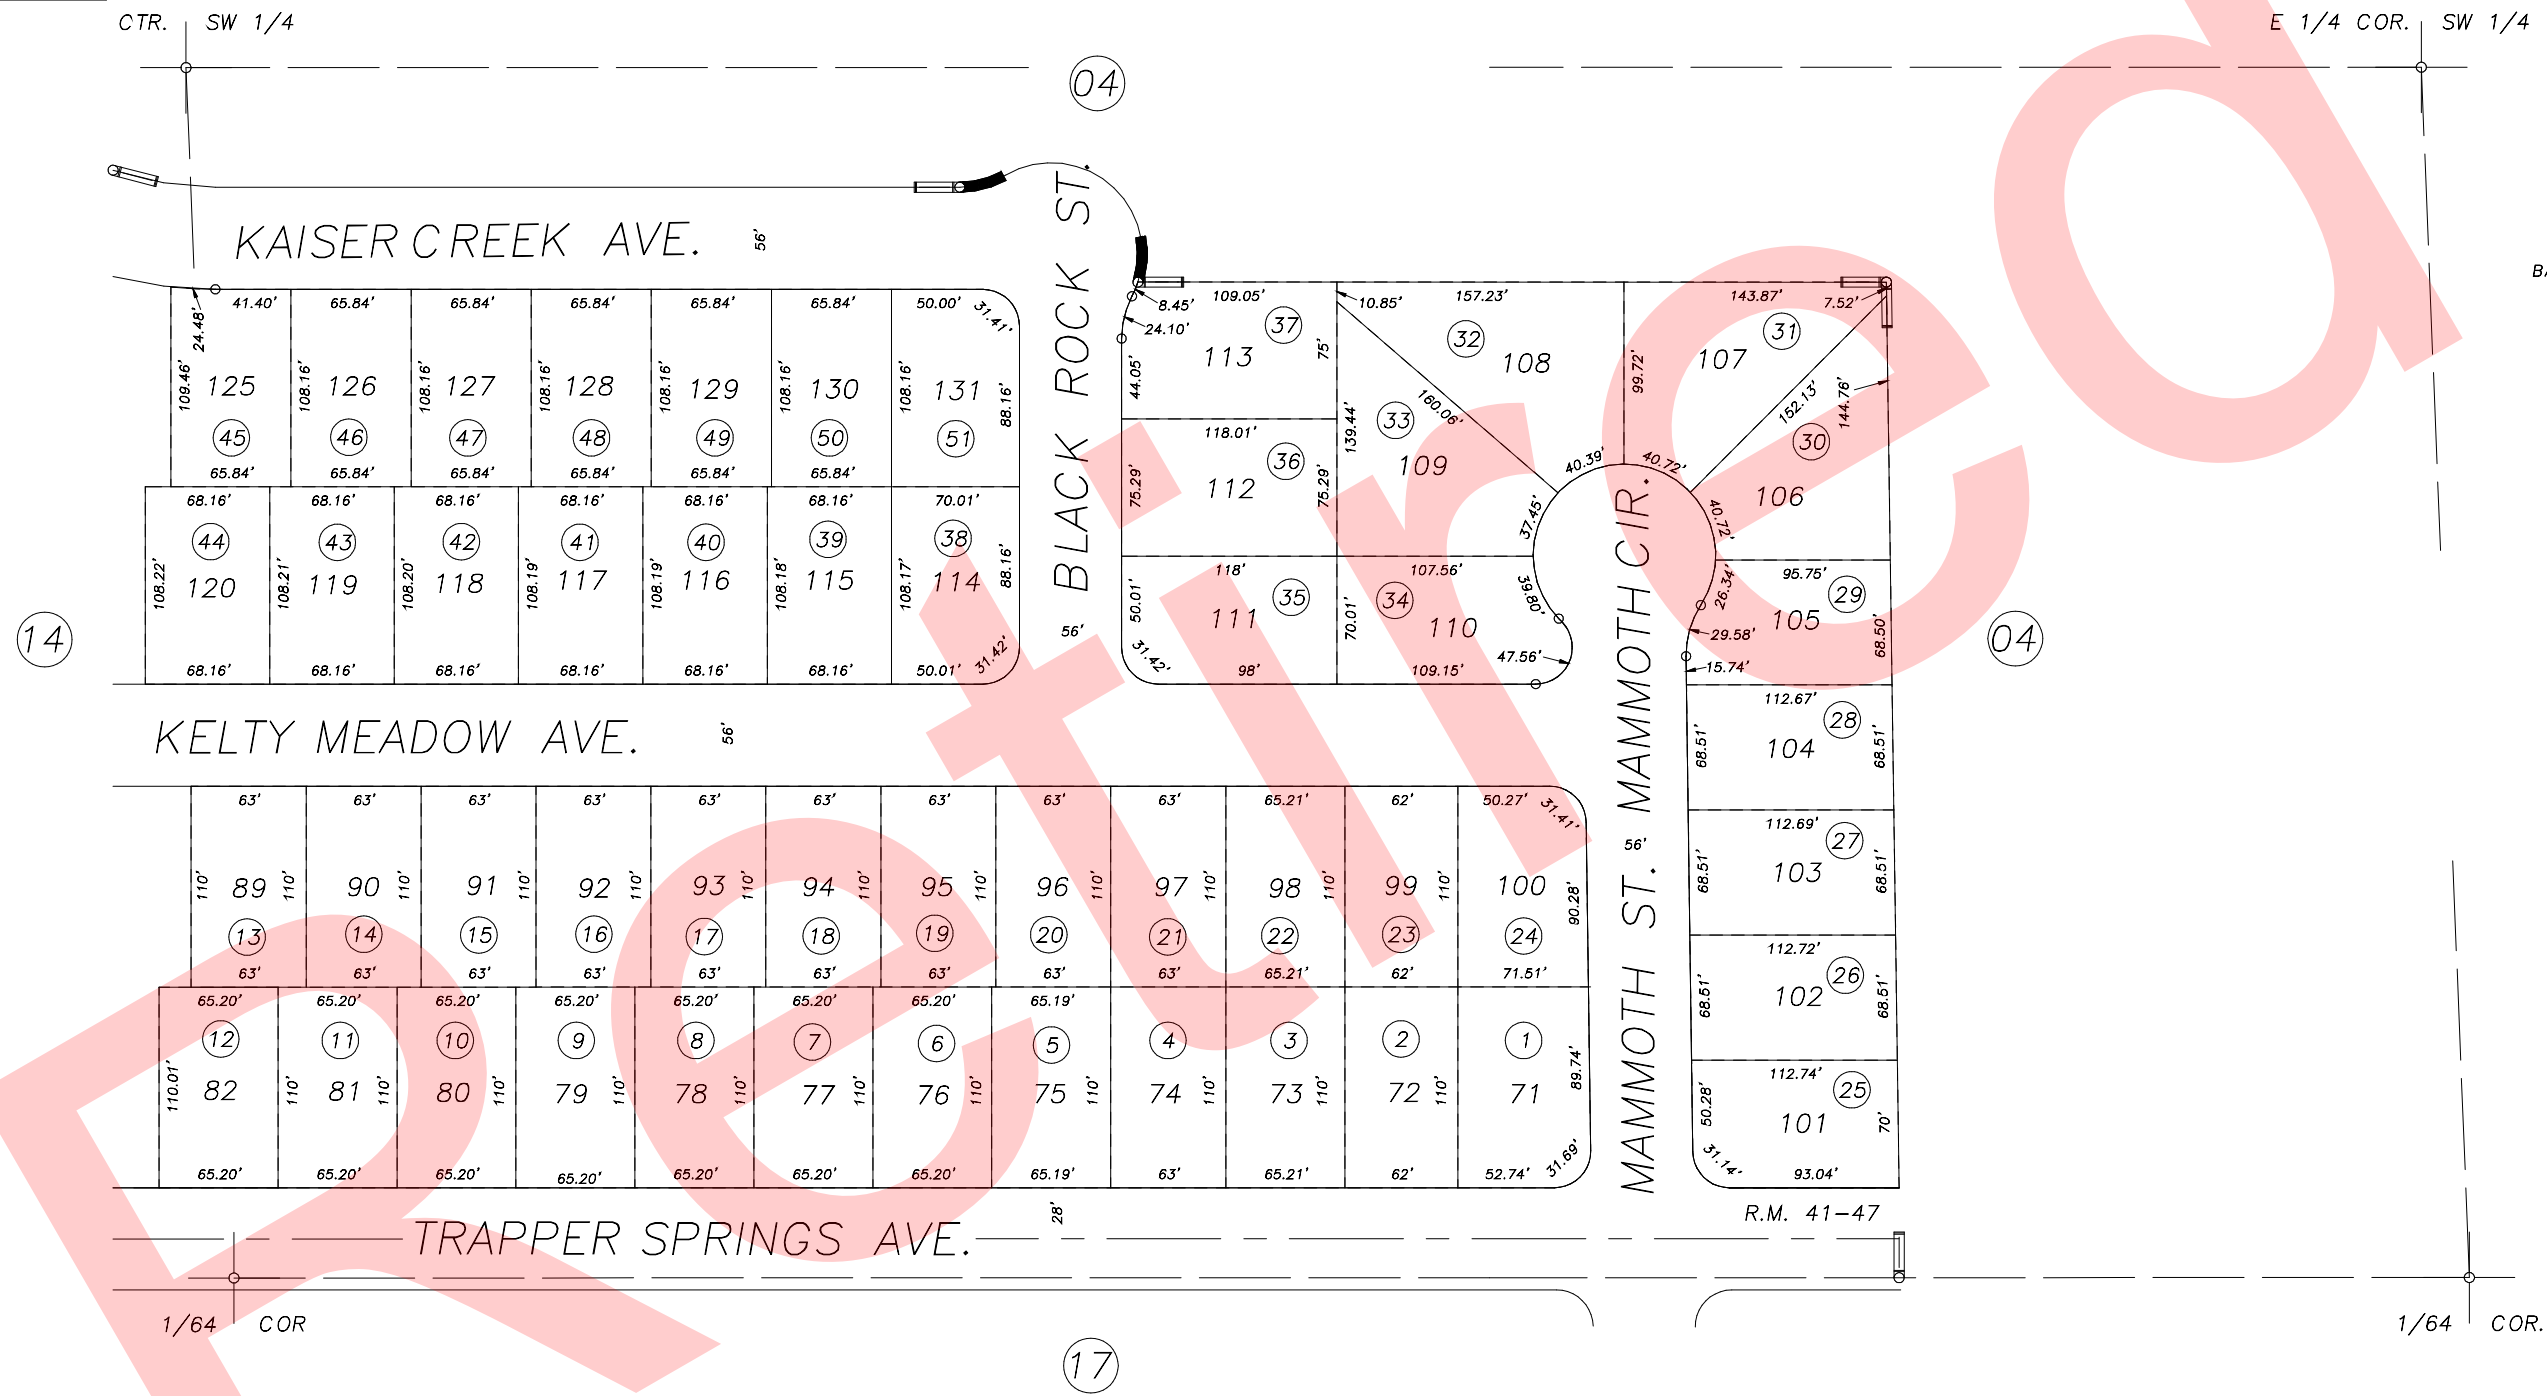

1" = 100'
 BASIS OF BEARINGS:
 R.M. 41-47

POR. CAMBRIDGE HOMES PHASE 1, R.M. 41-47

CITY OF TULARE
 ASSESSOR'S MAPS BK.172 , PG.16
 COUNTY OF TULARE, CALIFORNIA, U.S.A.

NOTE: Assessor's Parcel Numbers Shown in Circles
 Assessor's Block Numbers Shown in Elipses

1	123	T.R.A.C. CHANGE	07/19/2006	PHN
		REVISION	DATE	TECH