


N 1/2 OF SE1/4 OF SW1/4 OF SEC.7, T.20S., R.25E., M.D.B.&M.

Tax Area Codes 172-16
005-104


DISCLAIMER
THIS MAP WAS PREPARED FOR LOCAL PROPERTY ASSESSMENT PURPOSES ONLY AND THE PARCELS SHOWN HEREON MAY NOT COMPLY WITH STATE AND LOCAL SUBDIVISION ORDINANCES, AND NO LIABILITY IS ASSUMED FOR THE USE OF THE INFORMATION SHOWN HEREON.

CTR. SW 1/4

E 1/4 COR. SW 1/4

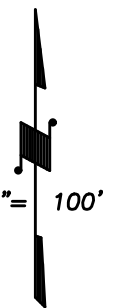

BASIS OF BEARINGS:
R.M. 41-47

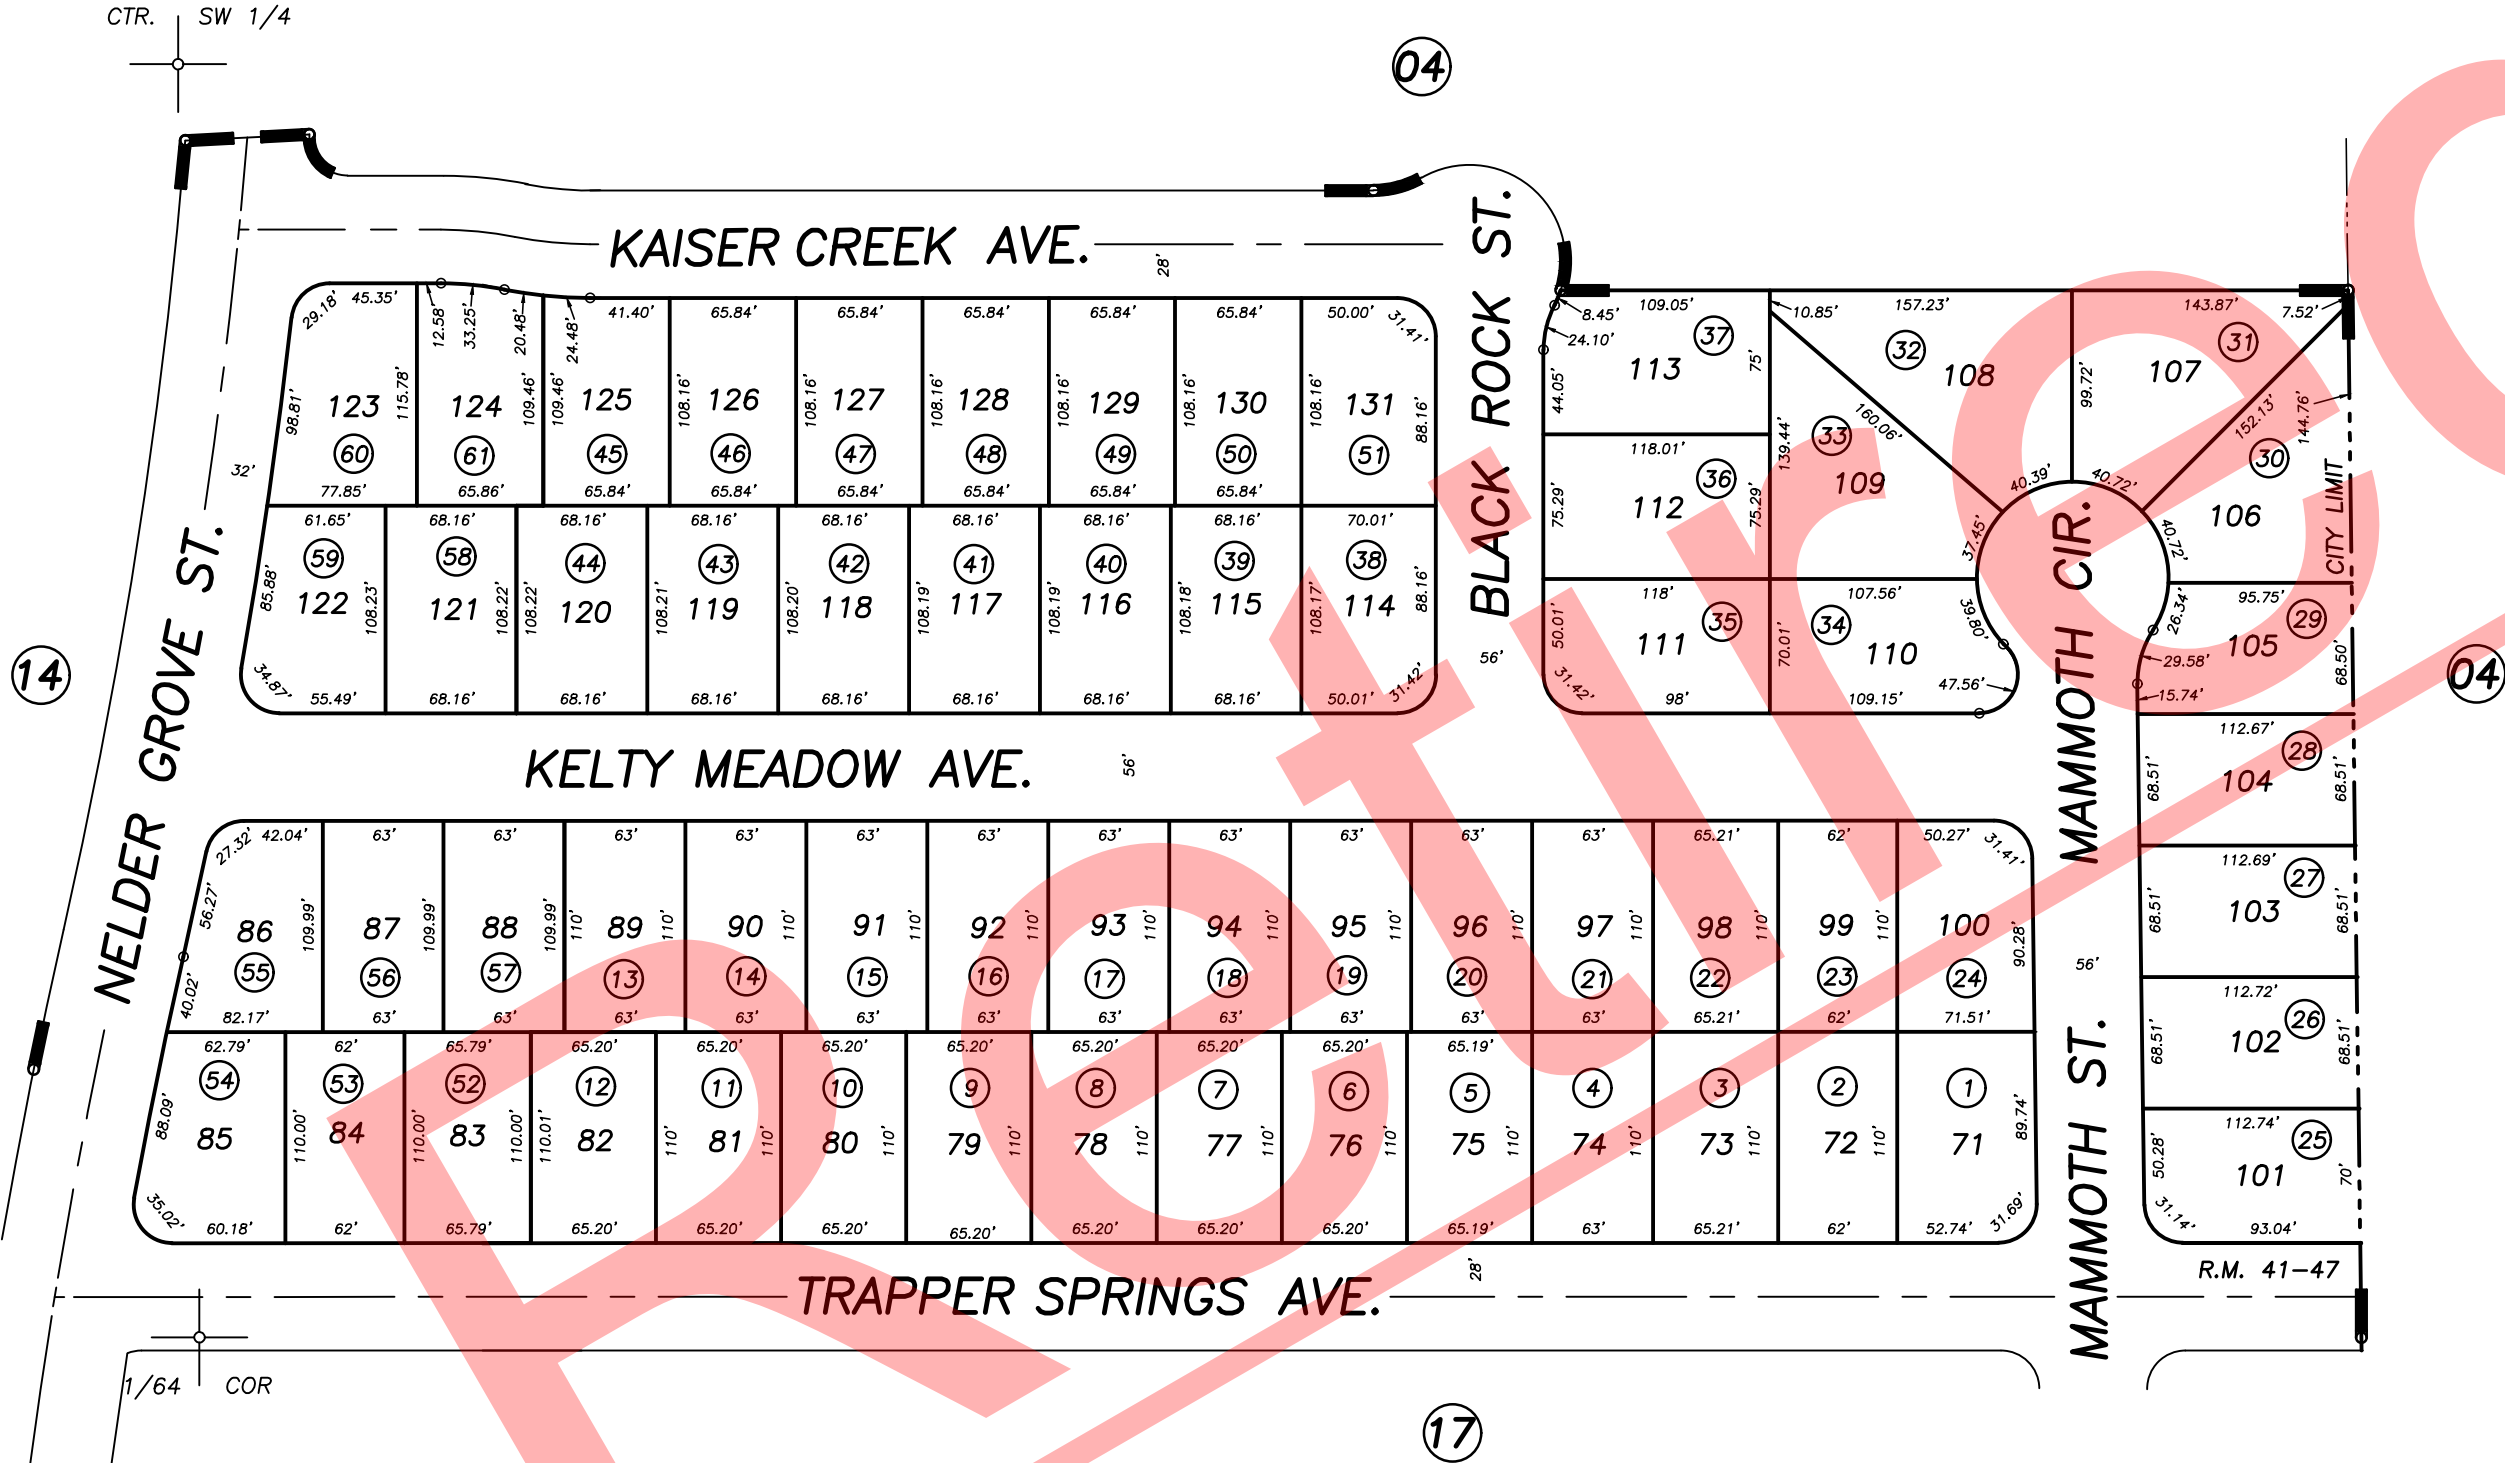

POR. CAMBRIDGE HOMES PHASE 1, R.M. 41-47

CITY OF TULARE
ASSESSOR'S MAPS BK. 172 , PG. 16
COUNTY OF TULARE, CALIFORNIA, U.S.A.

NOTE: Assessor's Parcel Numbers Shown in Circles (1) (123)
Assessor's Block Numbers Shown in Ellipses (1) (123)

ADJ. TARGET AREA	12/06/2006	ASG
REVISION	DATE	TECH