

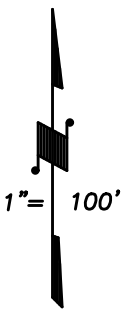


DISCLAIMER  
THIS MAP WAS PREPARED FOR LOCAL PROPERTY ASSESSMENT PURPOSES ONLY AND THE PARCELS SHOWN HEREON MAY NOT COMPLY WITH STATE AND LOCAL SUBDIVISION ORDINANCES, AND NO LIABILITY IS ASSUMED FOR THE USE OF THE INFORMATION SHOWN HEREON. R & T CODE SEC. 327, 408.3, ETC.

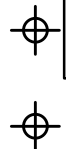

BASIS OF BEARINGS:  
R.M. 42-86

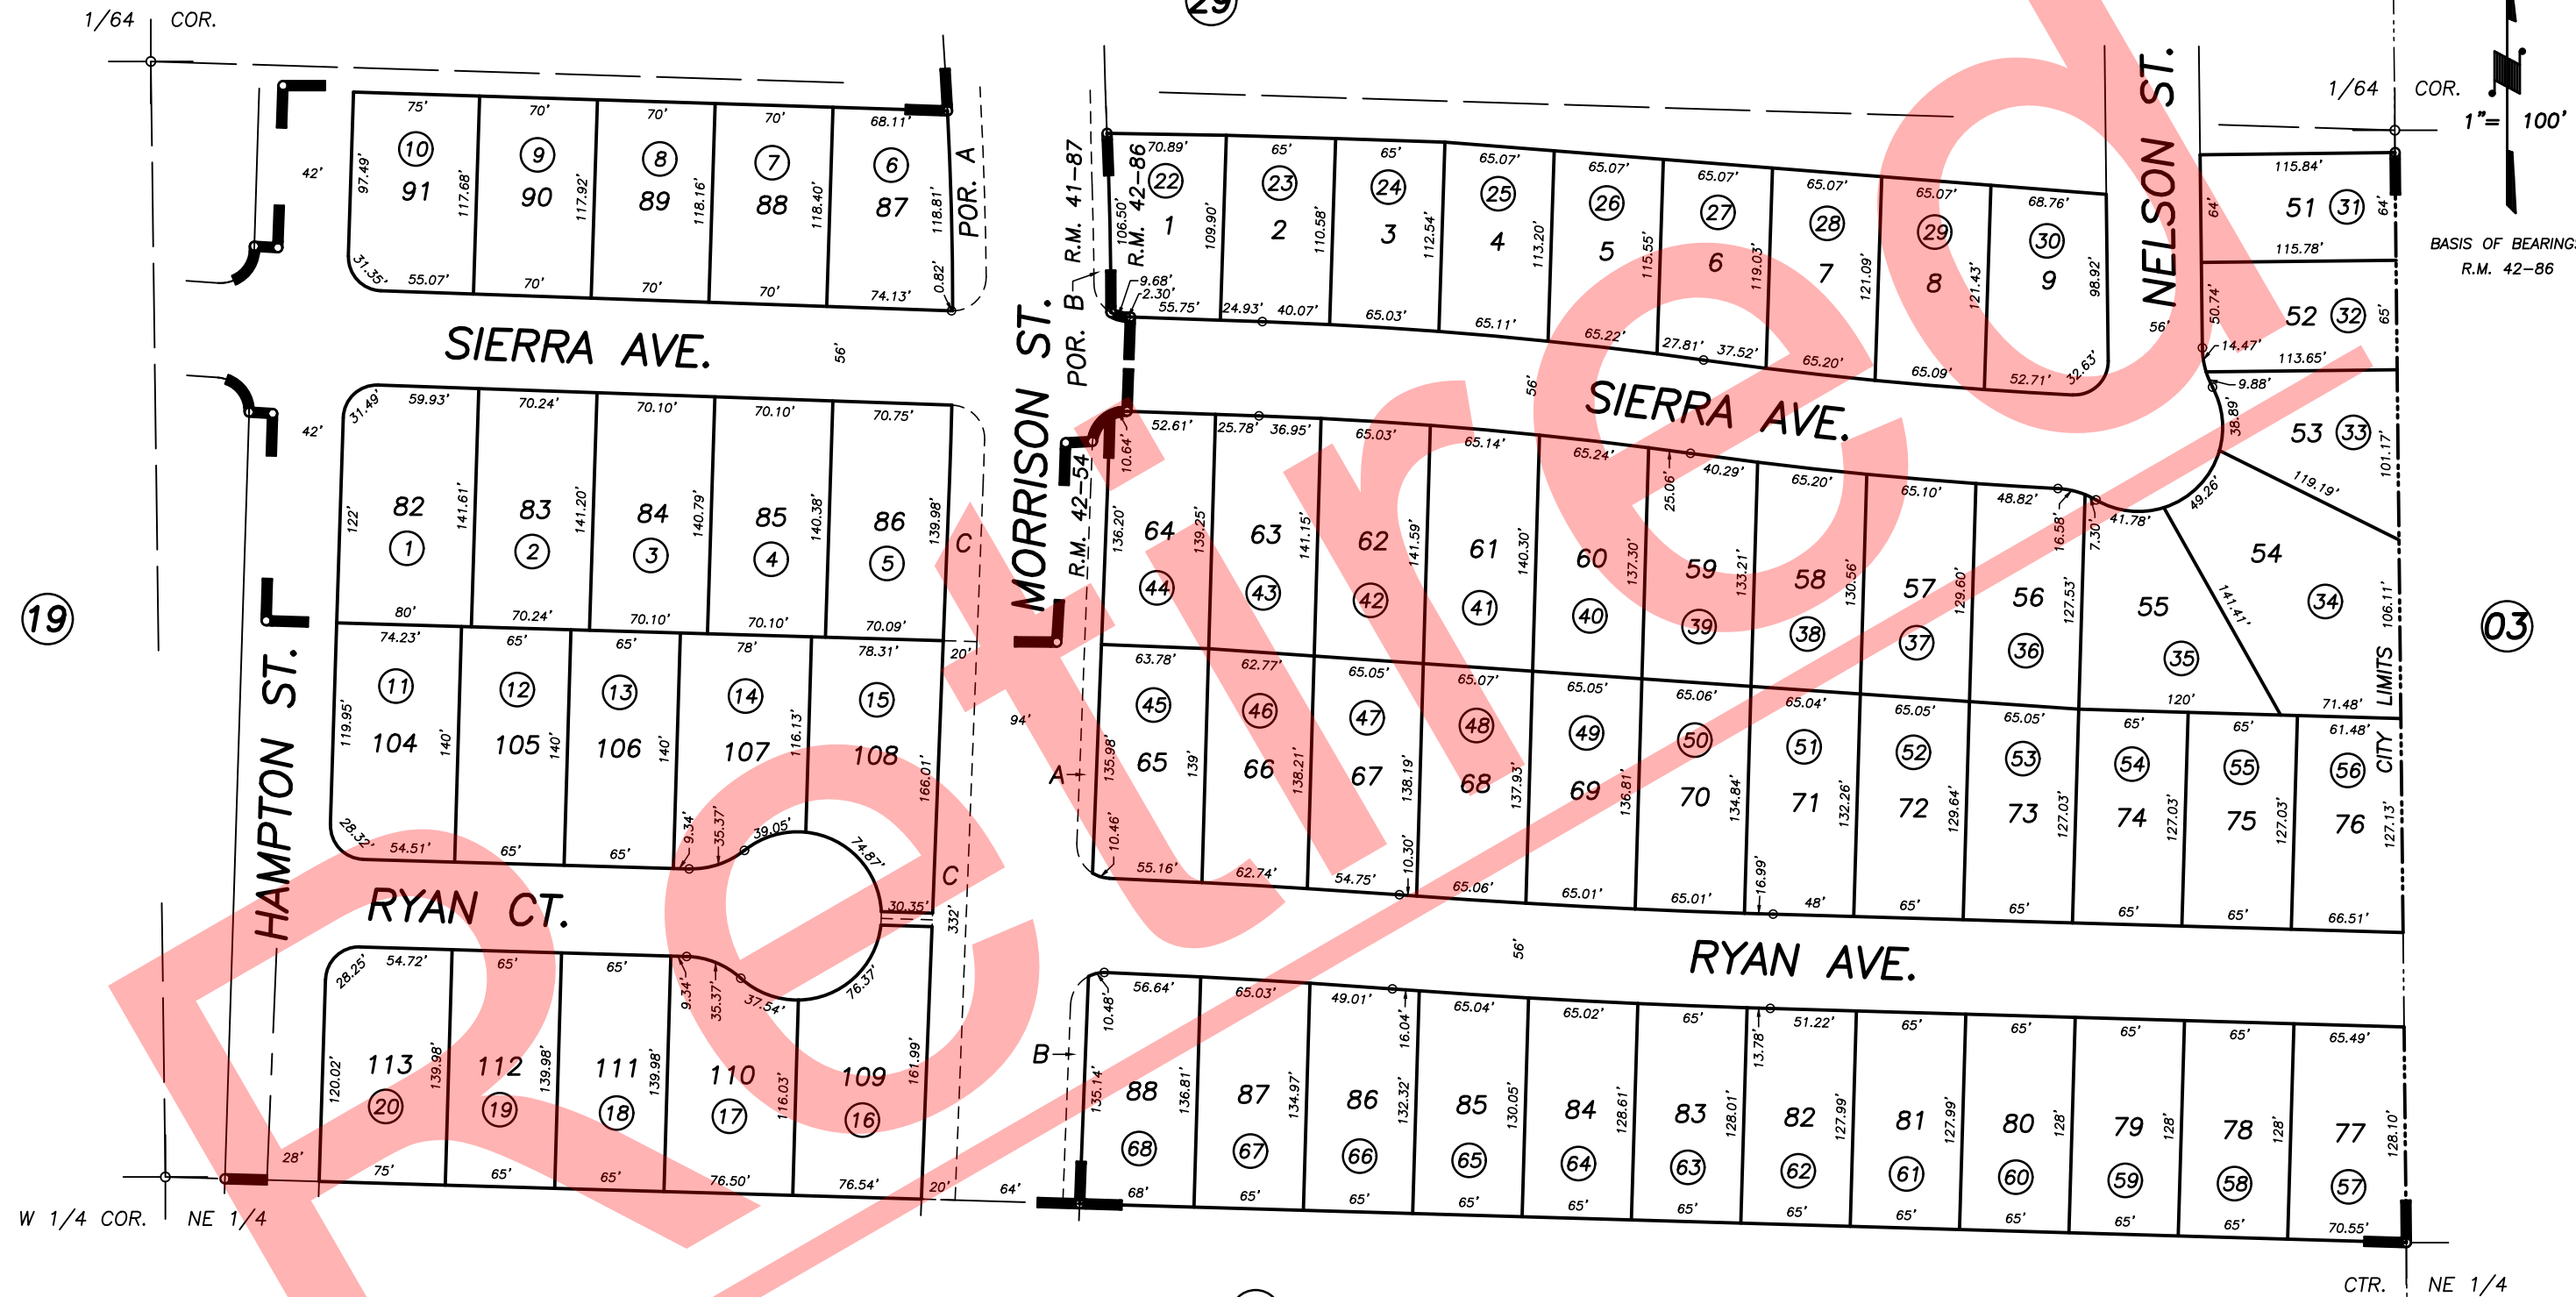

POR. WOODBRIDGE NO. 1, R.M. 41-87  
POR. WOODBRIDGE NO. 2, R.M. 42-54  
POR. WOODBRIDGE NO. 3, R.M. 42-86

CITY OF TULARE  
ASSESSOR'S MAPS BK. 172 , PG. 20  
COUNTY OF TULARE, CALIFORNIA, U.S.A.