


S1/2 OF SE1/4 OF NW1/4 SEC.7, T.20S, R.25E.,M.D.B.&M.

Tax Area Codes 172-25  
005-104

**DISCLAIMER**  
THIS MAP WAS PREPARED FOR LOCAL  
PROPERTY ASSESSMENT PURPOSES ONLY  
AND THE PARCELS SHOWN HEREON MAY  
NOT COMPLY WITH STATE AND LOCAL  
SUBDIVISION ORDINANCES, AND NO  
LIABILITY IS ASSUMED FOR THE USE  
OF THE INFORMATION SHOWN HEREON.

(25)

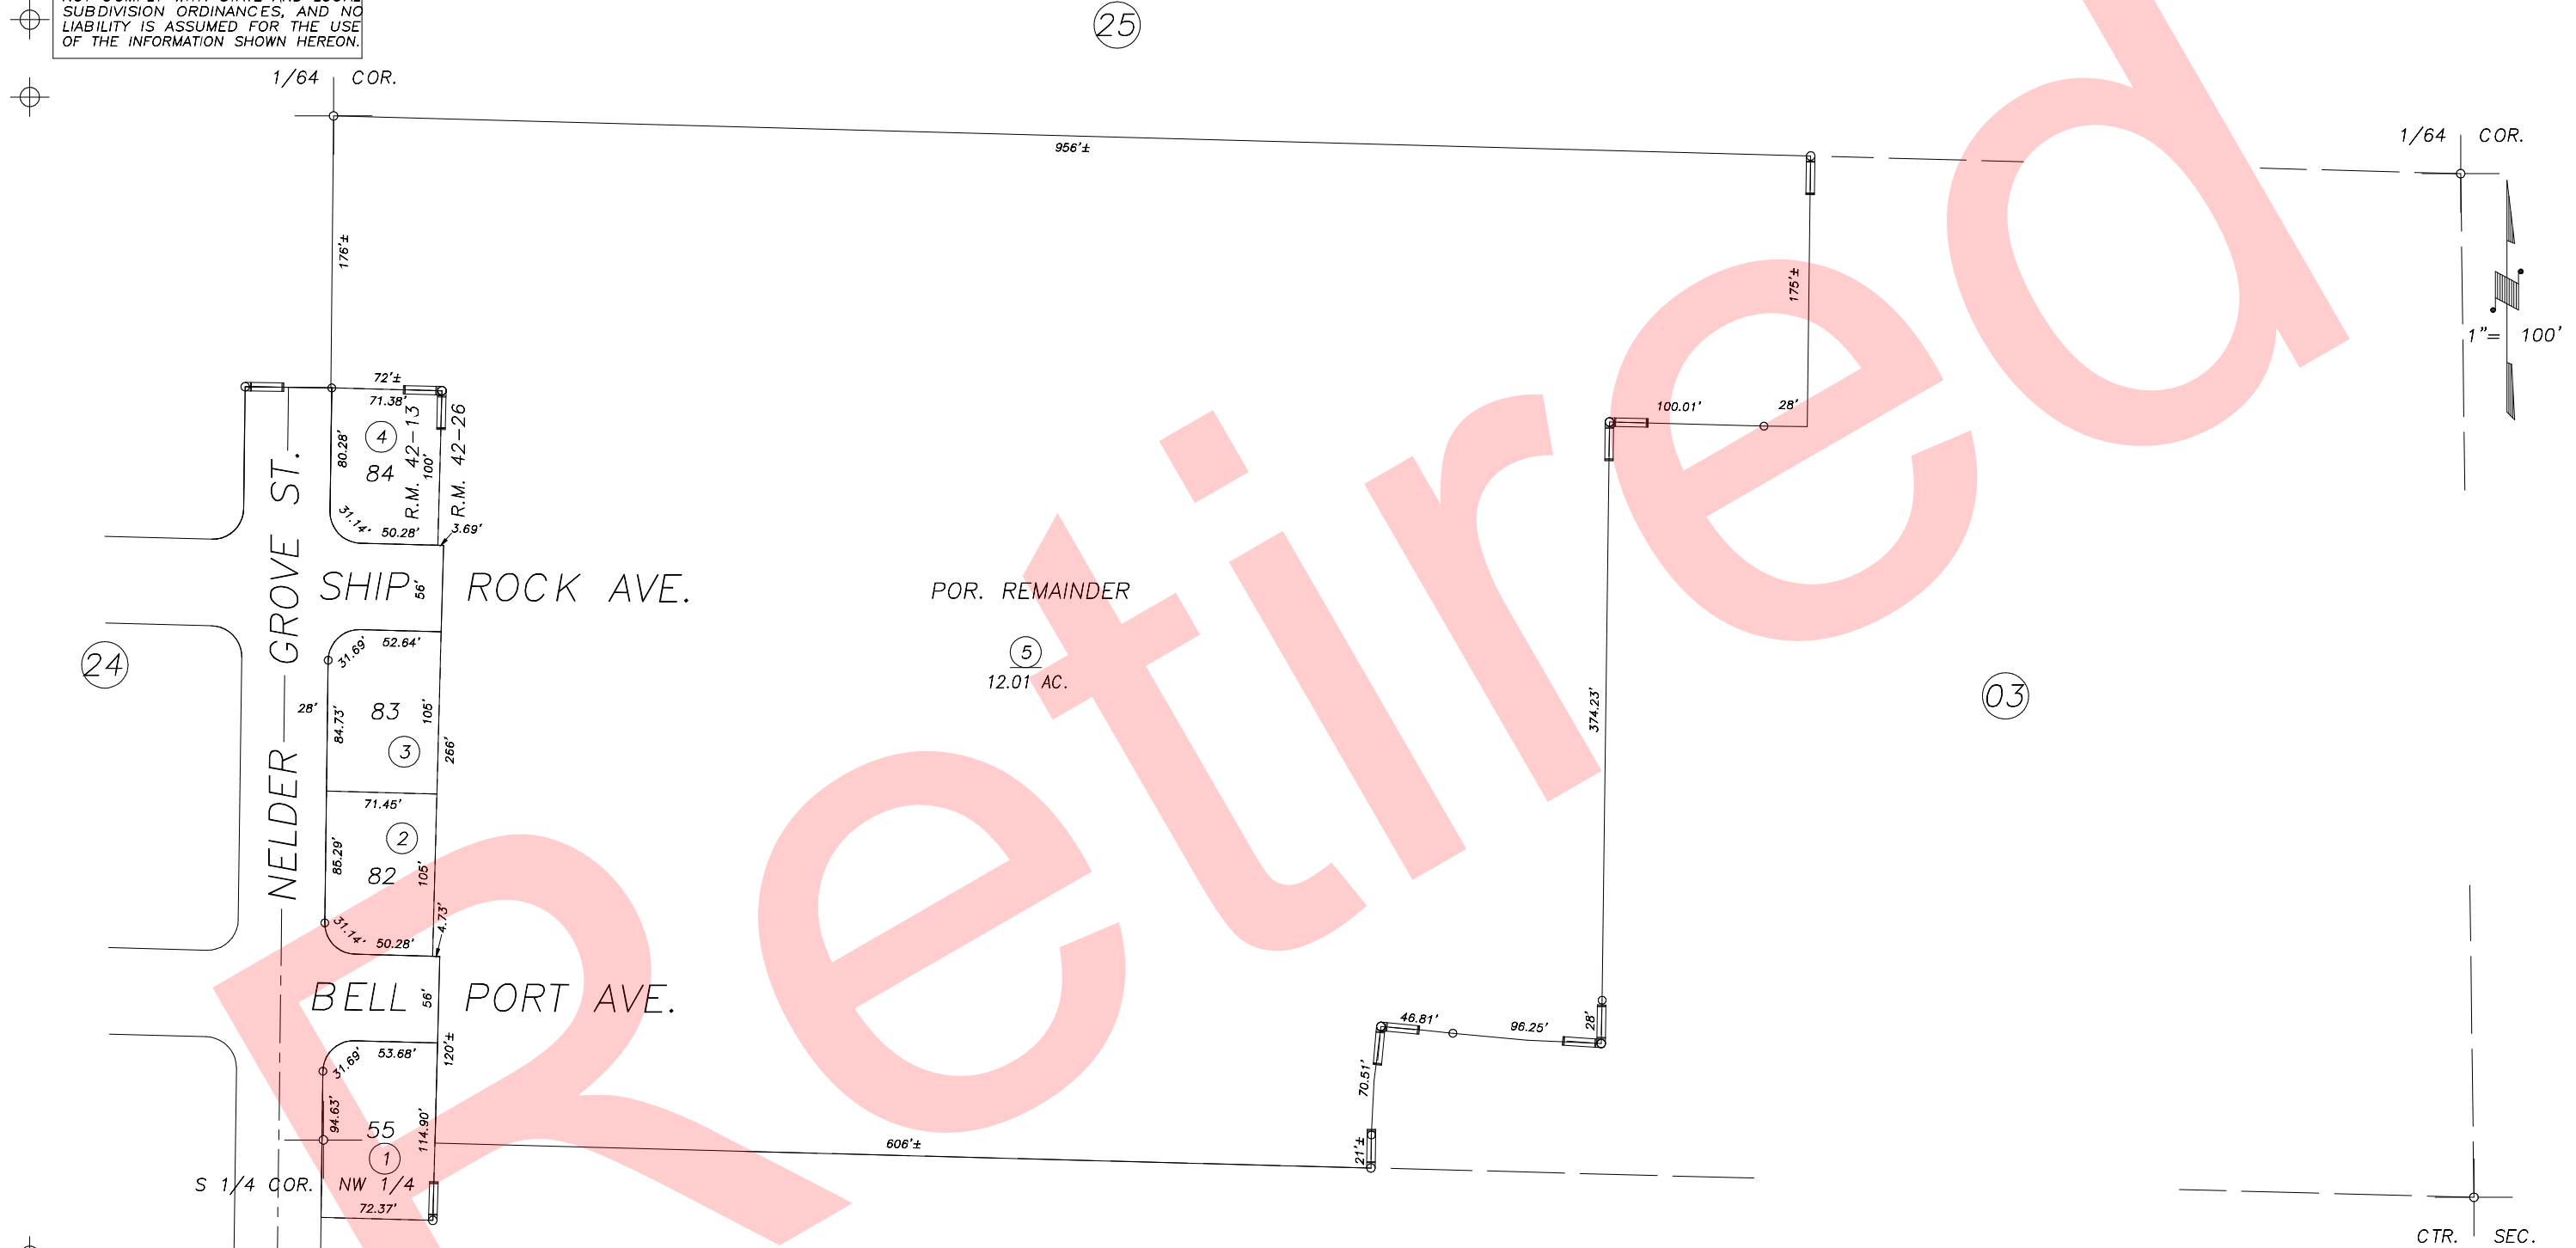

(24)

(03)

(26)

POR. PALM RANCH NO.2, R.M. 42-13  
POR. PALM RANCH NO.1, R.M. 42-26

CITY OF TULARE  
ASSESSOR'S MAPS BK.172 , PG.25  
COUNTY OF TULARE, CALIFORNIA, U.S.A.

NOTE: Assessor's Parcel Numbers Shown in Circles (1) (123)  
Assessor's Block Numbers Shown in Elipses

2006-0092468	12/06/2006	ASG
REVISION	DATE	TECH