


DISCLAIMER
THIS MAP WAS PREPARED FOR LOCAL PROPERTY ASSESSMENT PURPOSES ONLY AND THE PARCELS SHOWN HEREON MAY NOT COMPLY WITH STATE AND LOCAL SUBDIVISION ORDINANCES, AND NO LIABILITY IS ASSUMED FOR THE USE OF THE INFORMATION SHOWN HEREON. R & T CODE SEC. 327, 408.3, ETC.


E.1/4 COR
NW1/4

CTR. NW1/4

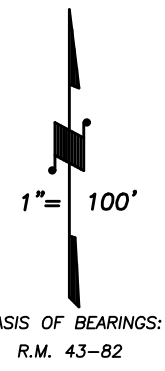

(RD. 116) MOONEY BLVD. STATE HWY. 63
R.24 E.
R.25 E.

Bk. 171

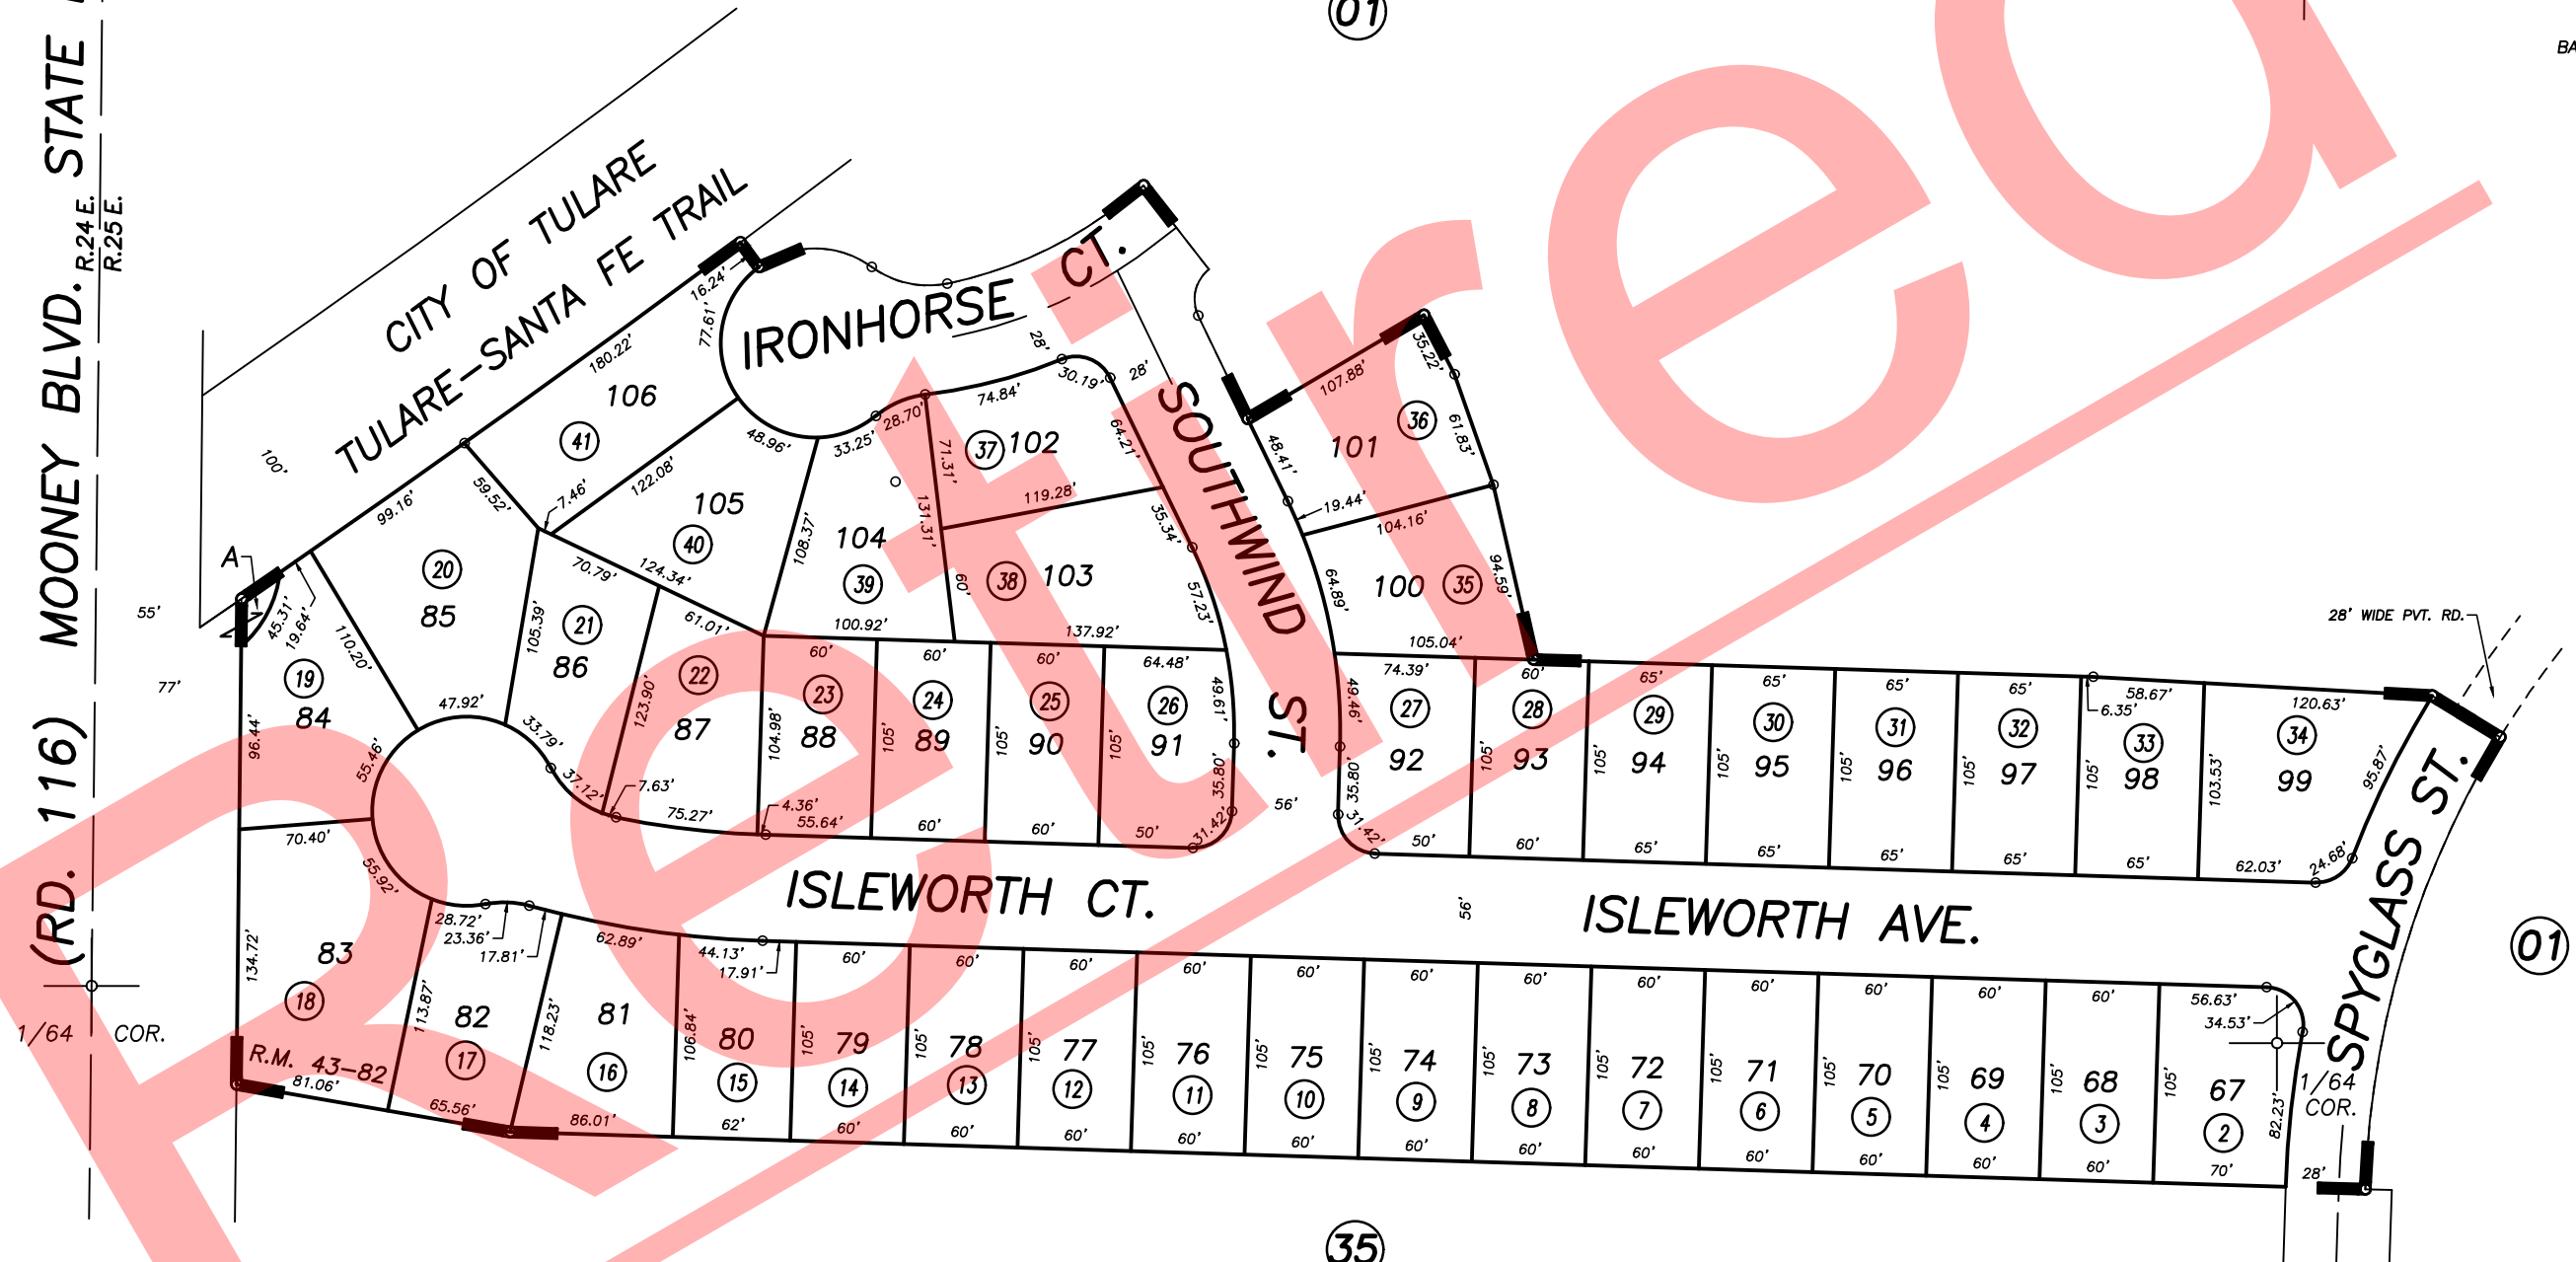

POR. RECORD OF SURVEY, L.S. 8-24 (SEC. 6)
KCOK RANCH NO. 2, R.M. 43-82

CITY OF TULARE
ASSESSOR'S MAPS BK. 172 , PG. 34
COUNTY OF TULARE, CALIFORNIA, U.S.A.